


Existing Ground Floor Plan



Existing 1st Floor Plan

As Existing 1 : 100 @ A3

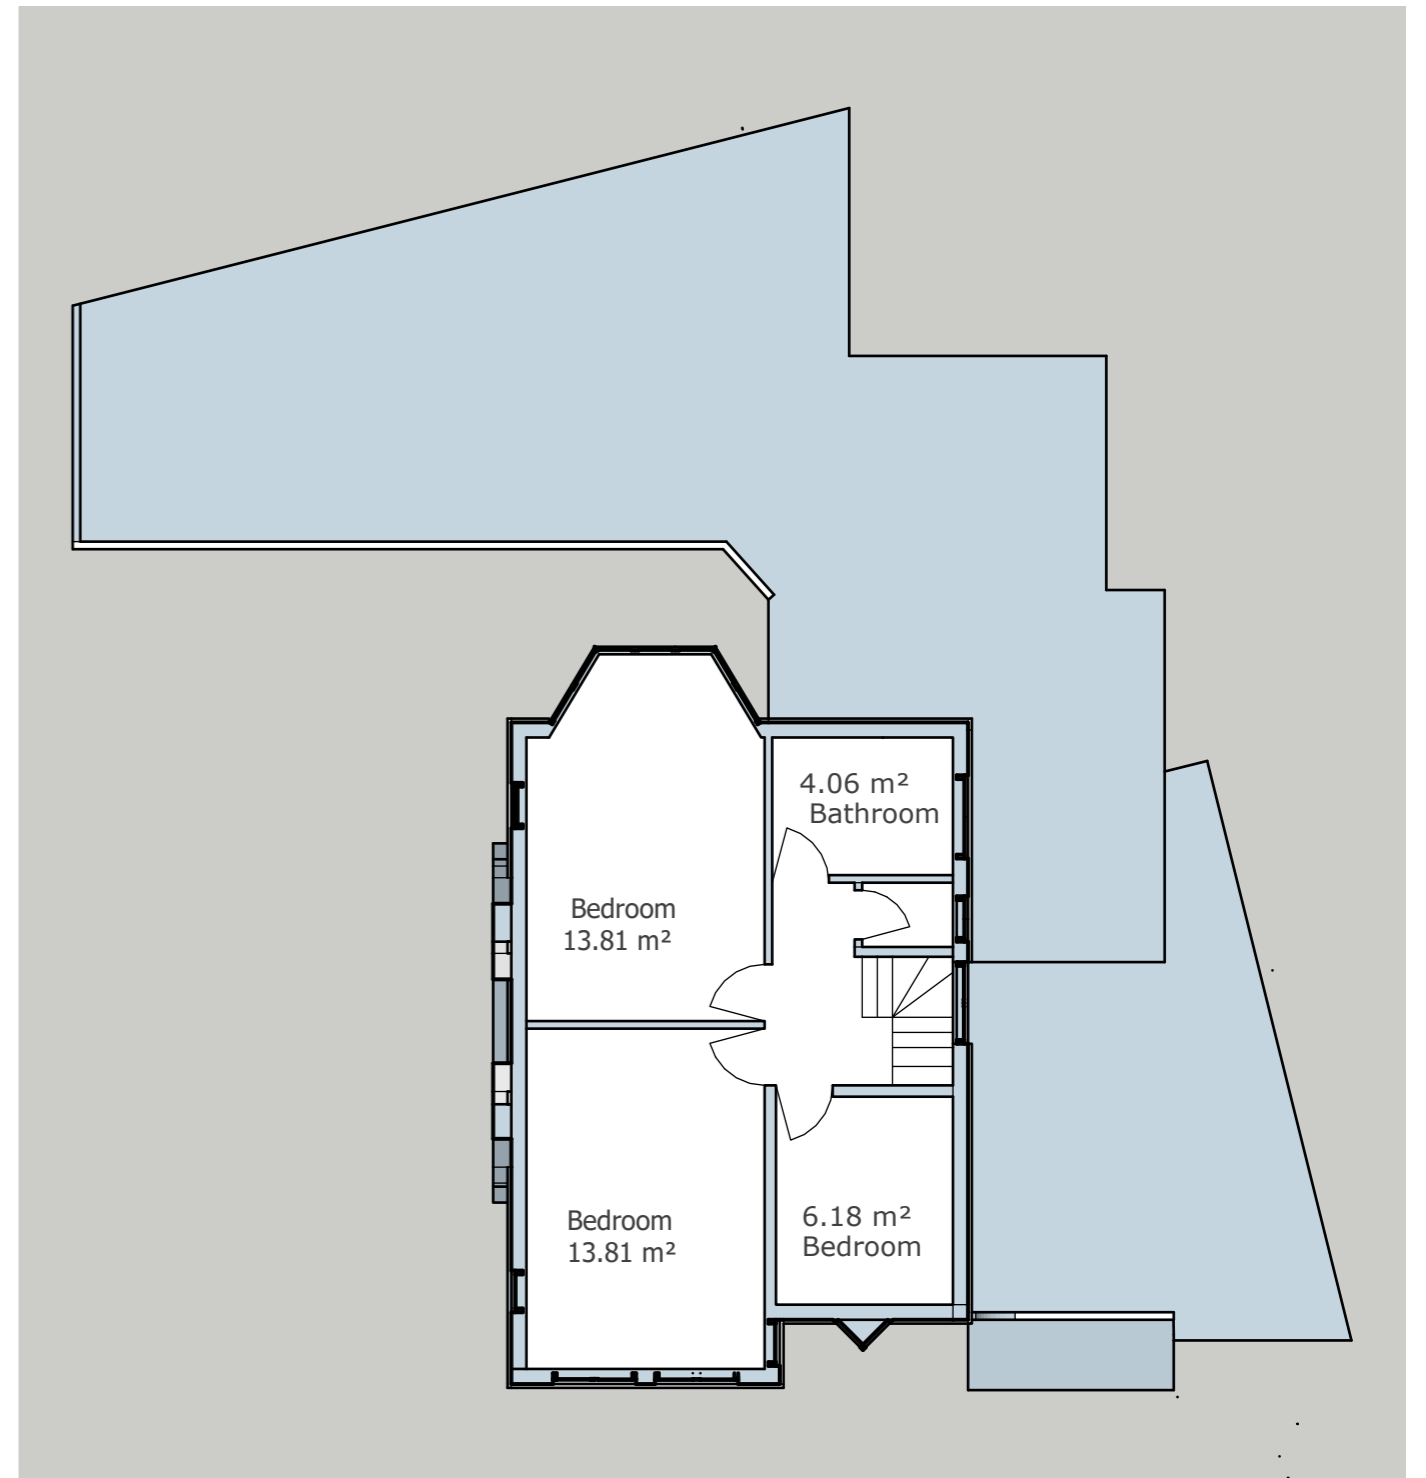