



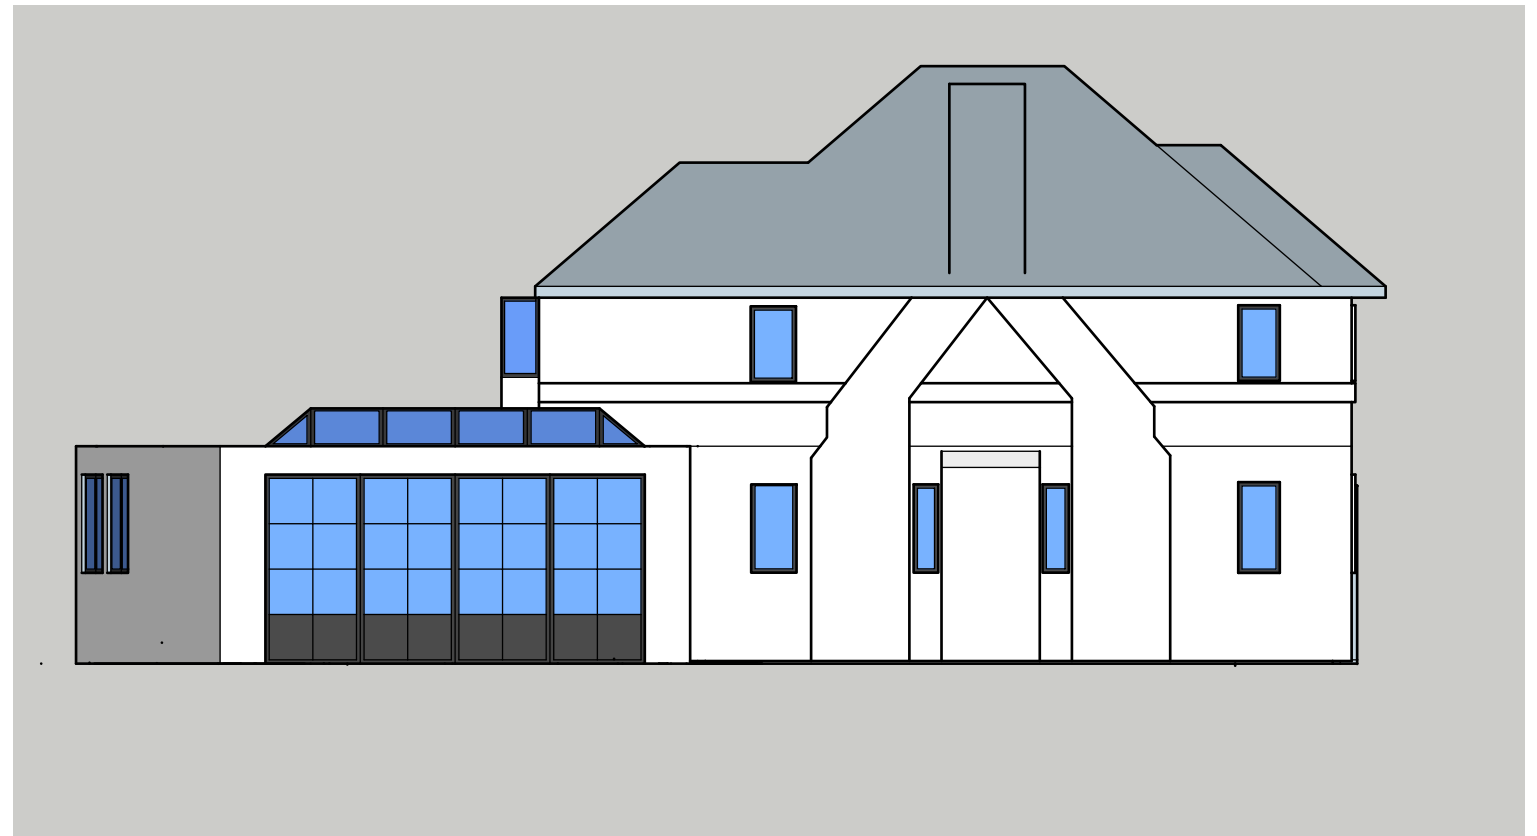


Proposed Front Elevation

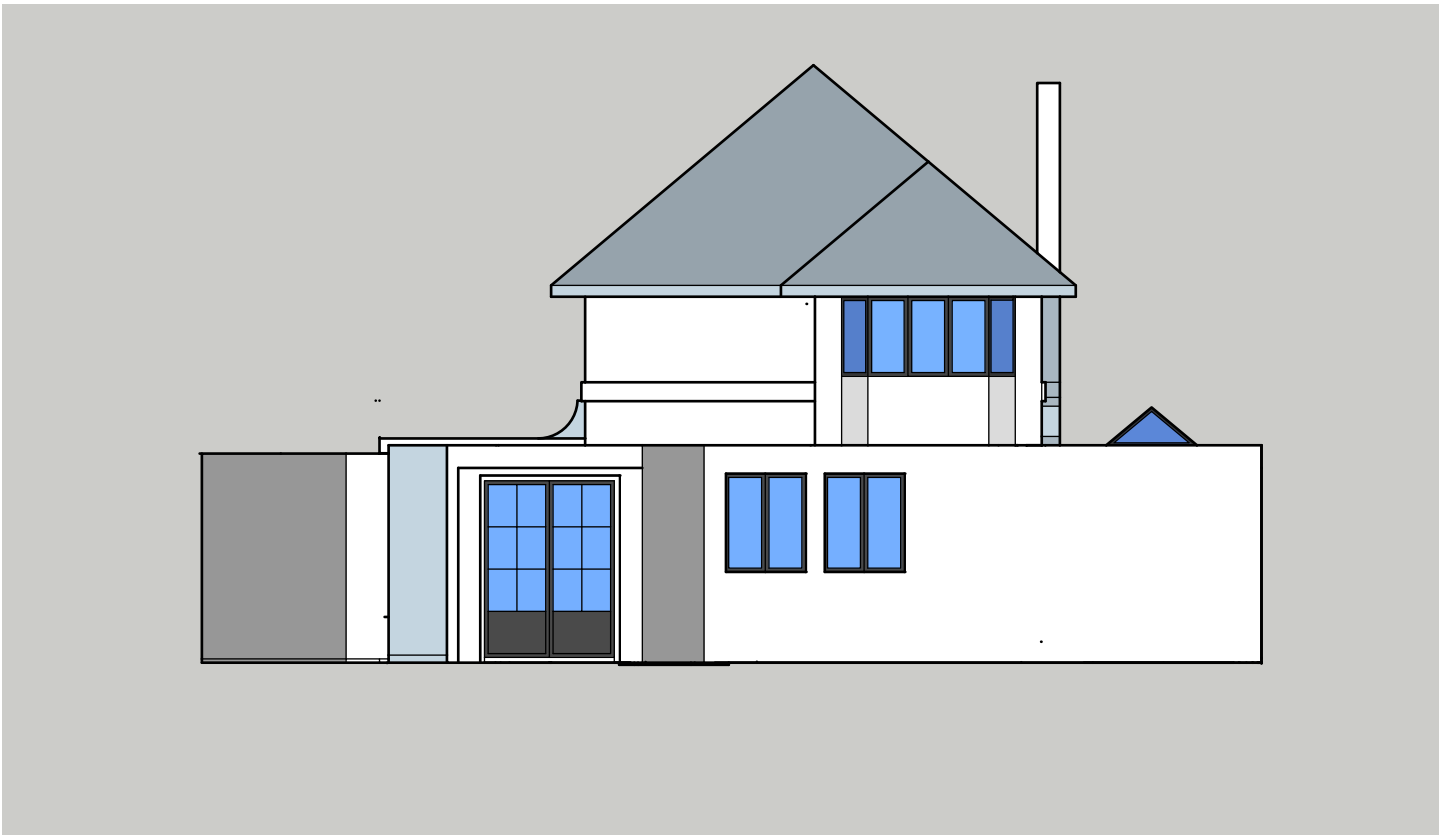

Proposed Side Elevation - East



Proposed Rear Elevation

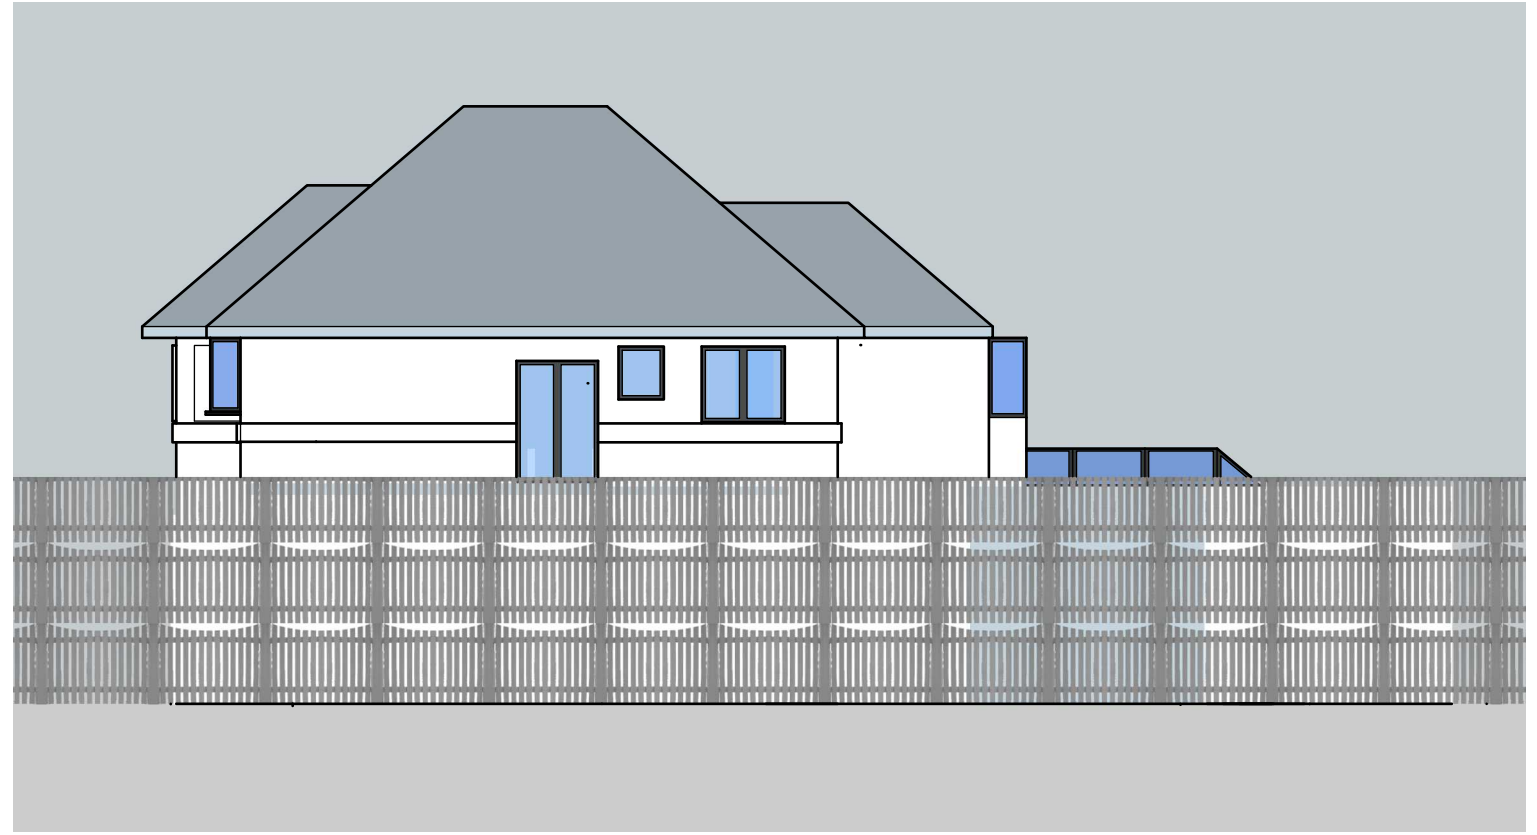

Proposed Side Elevation - West

Notes

All existing windows to front and east elevations to be retained as is.  
 Additional windows to front and rear to match existing and glazing to be low profile  
 14mm

As Proposed 1 : 100 @ A3

