


Proposed Ground Floor Plan

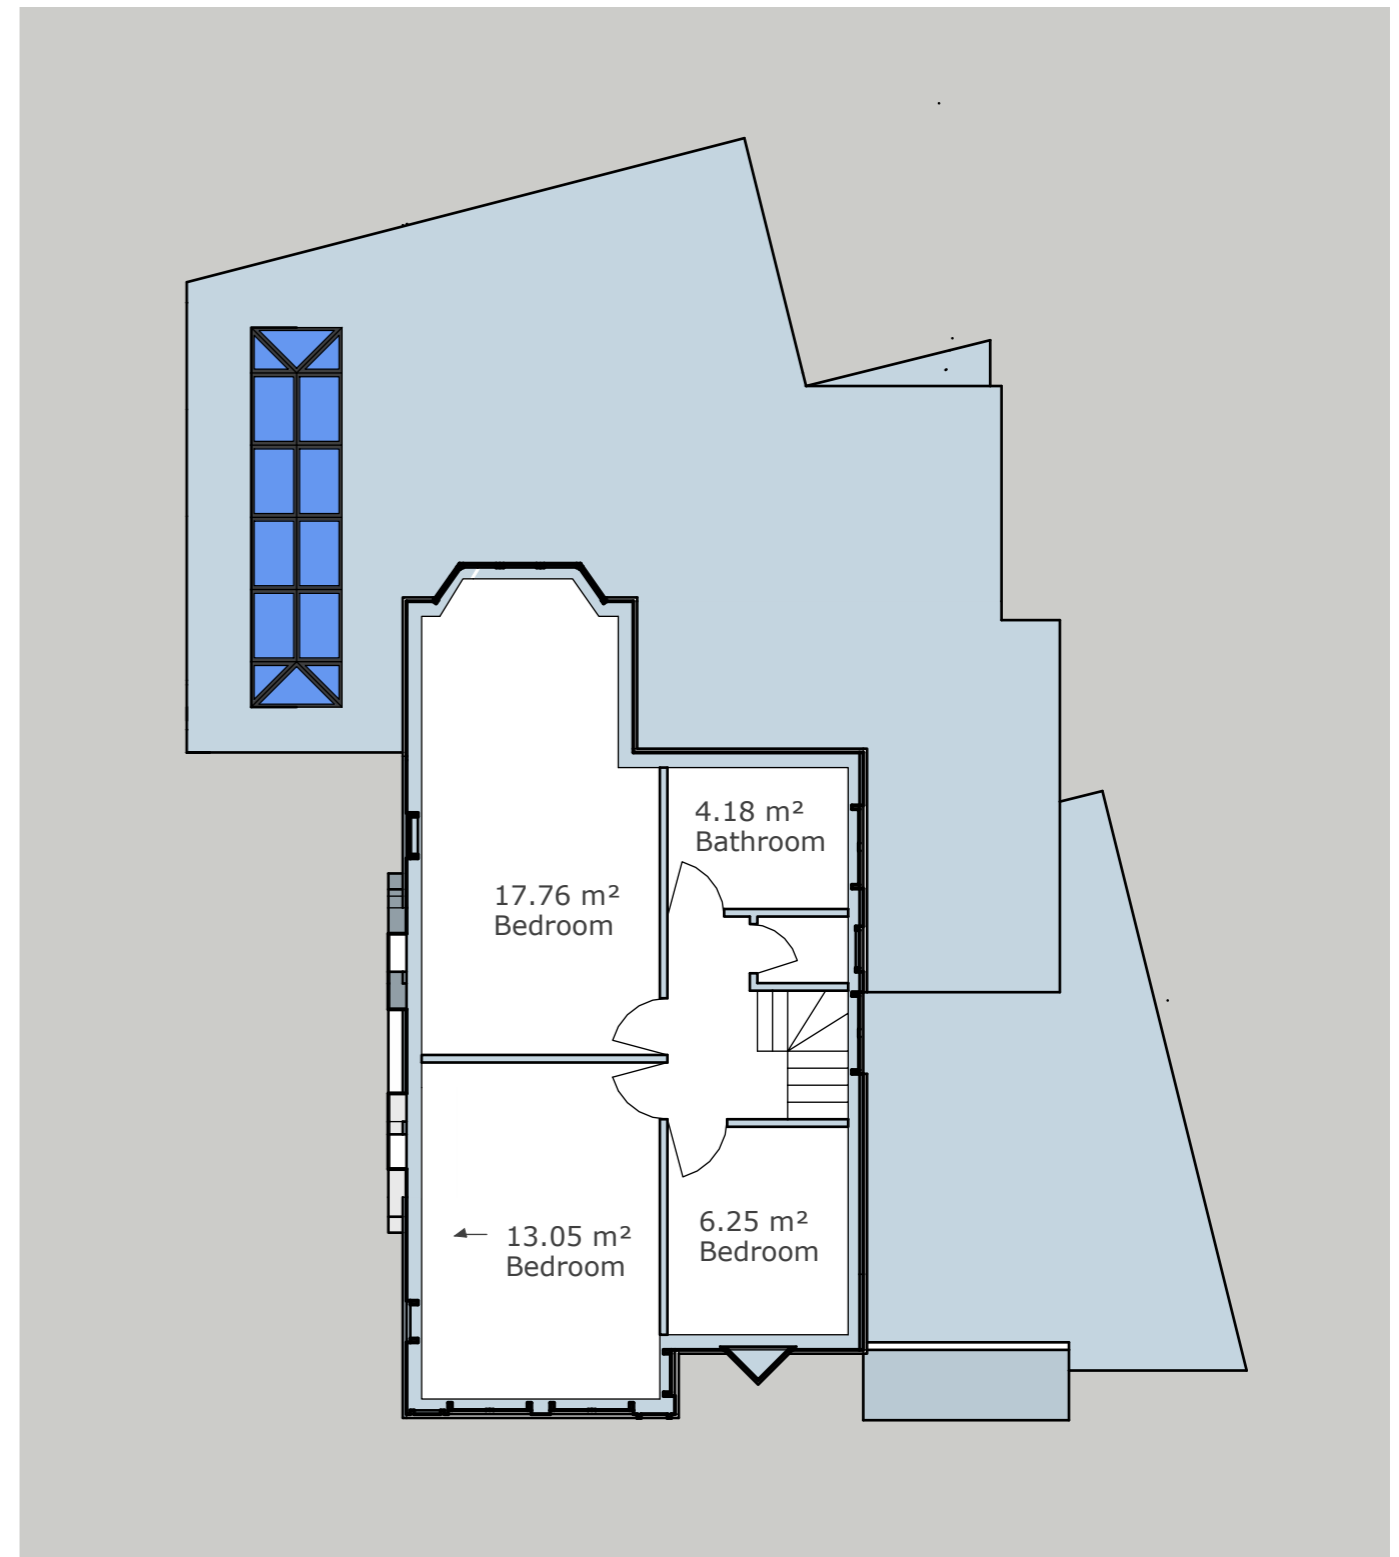

Proposed 1st Floor Plan

Notes:

All existing windows to front and east elevations to be retained as is.
 Additional windows to front and rear to match existing and glazing to be low profile 14mm

As Proposed 1 : 100 @A3

