




ELSTREELAND

Copyright © 2024 DHA Architecture Ltd. All rights reserved. Limited reproduction and distribution permitted for the sole purpose of the planning of this named development only.


Ordnance Survey data © Crown Copyright. All rights reserved. Licence number 100022432.

Do not scale other than for Local Authority Planning purposes.

Survey undertaken by DASH

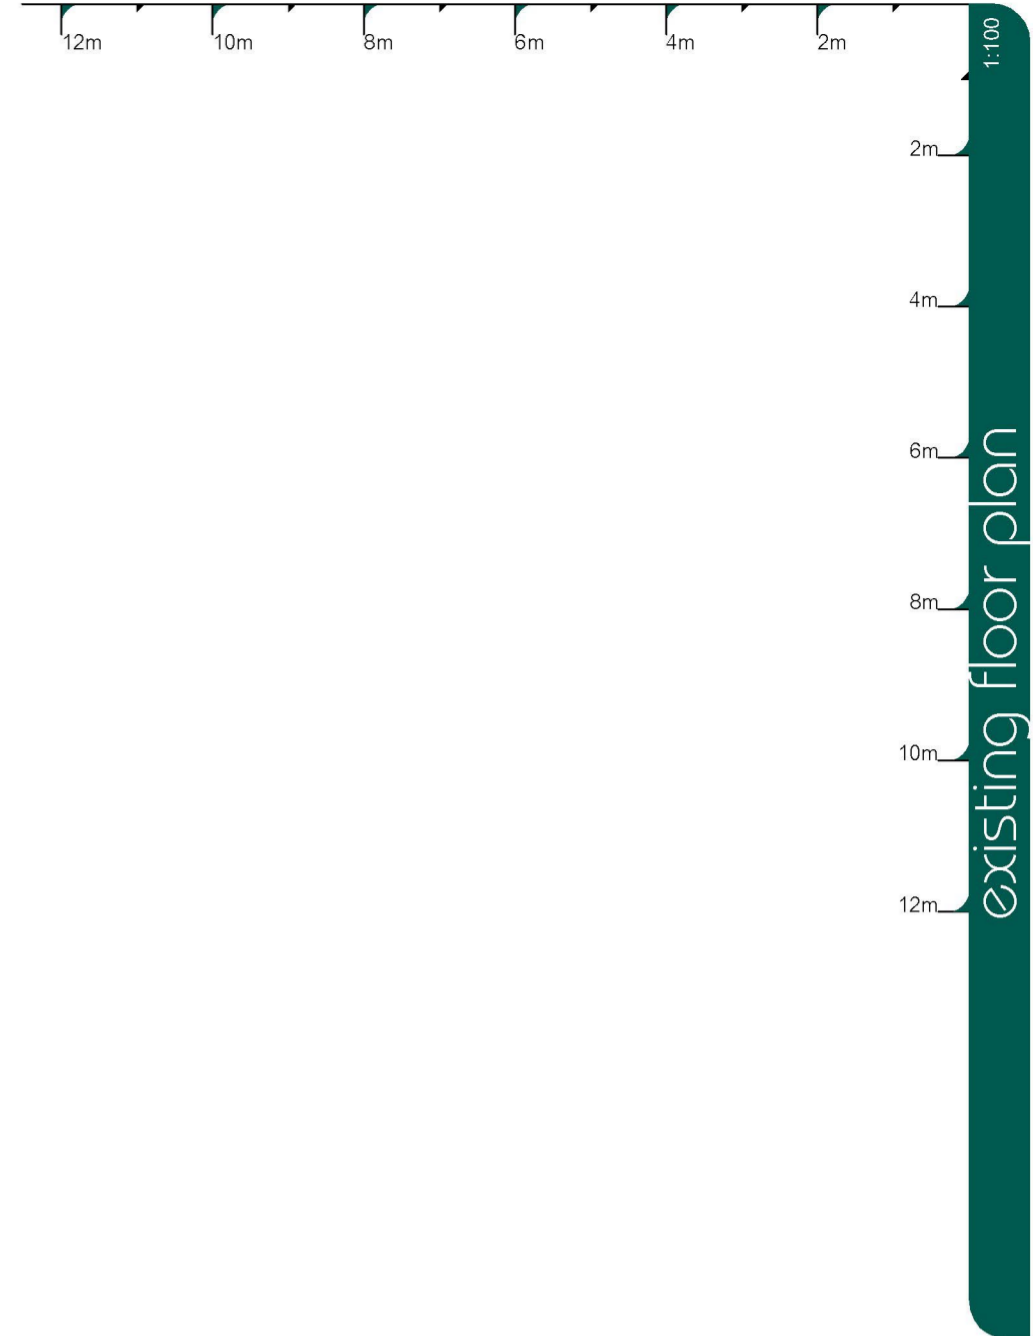

Existing Ground Floor

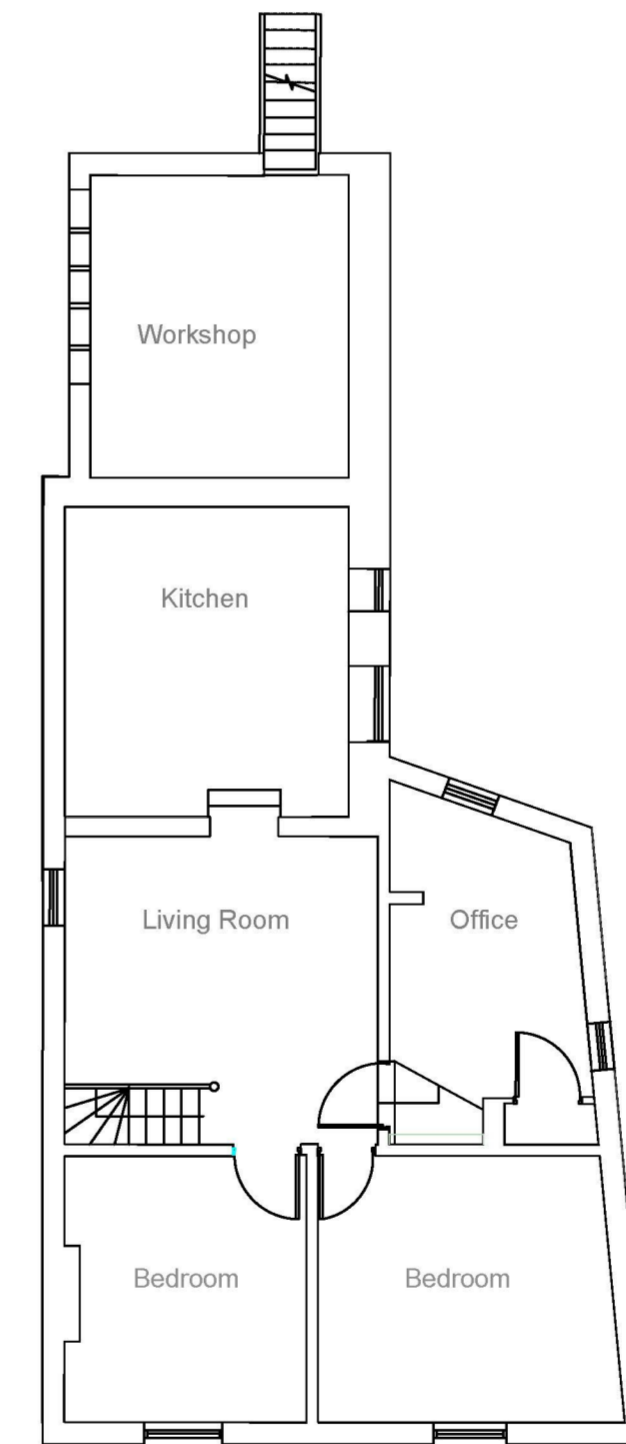

Existing First Floor



dha architecture ltd

Brooklands Farm Business Park
Bottle Lane
Binfield
Berkshire
RG42 5QX

t. 0118 934 9666
e. surname@dhaarchitecture.co.uk
w. www.dhaarchitecture.co.uk

64 the green, twickenham

Existing Floor Plan

14.08.2024 created
1:100 @ A2 scaling
MI/DJ contact

rev date by details

reference 012414-ELS-EXISTING-P1 -revision