



ELSTREELAND

Copyright © 2024 DHA Architecture Ltd. All rights reserved. Limited reproduction and distribution permitted for the sole purpose of the planning of this named development only.

Ordnance Survey data © Crown Copyright. All rights reserved. Licence number 100022432.

Do not scale other than for Local Authority Planning purposes.

6m 4m 2m


1:100

2m


4m

6m

proposed ground floor plan

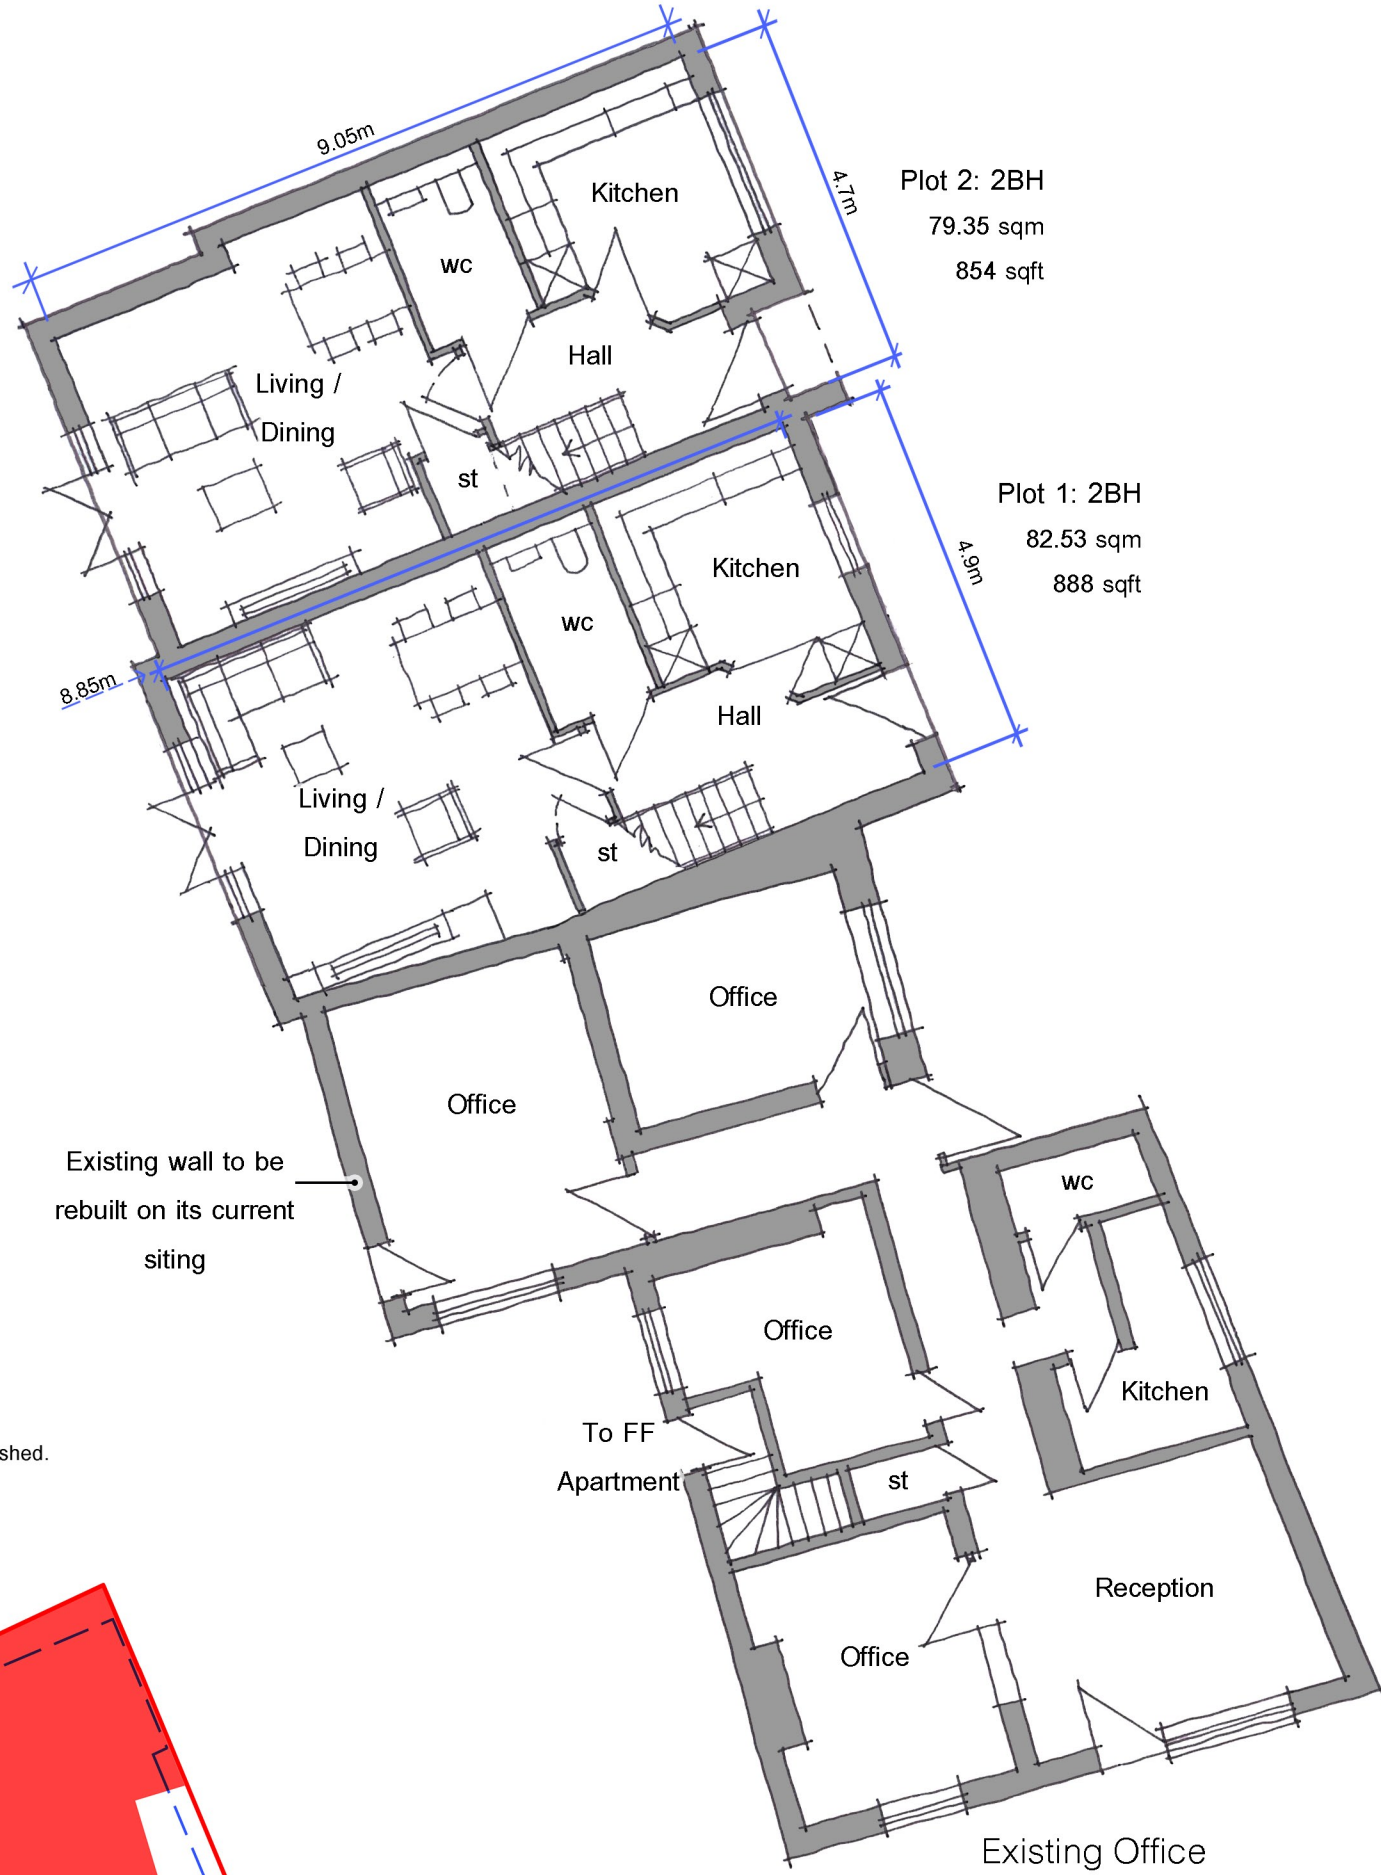

- Retained and refurbished.
- To be Demolished
- The Proposals

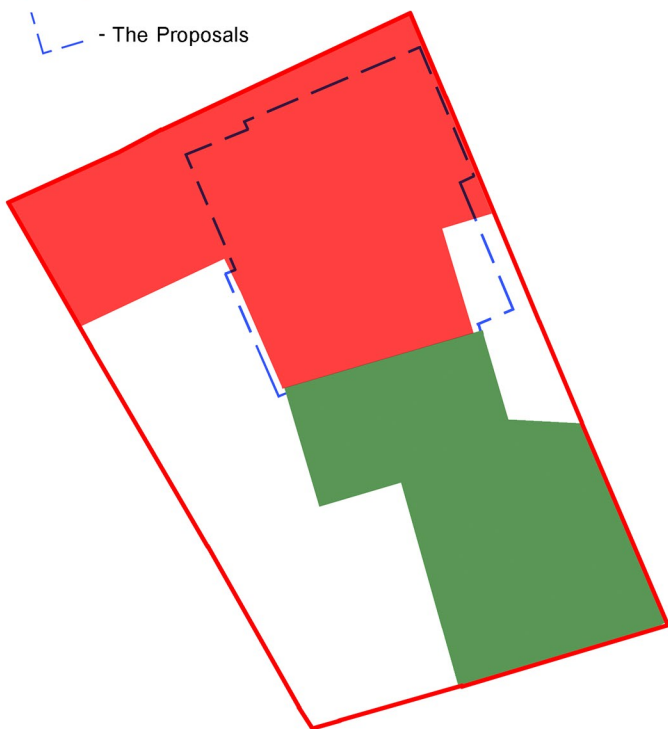

dha architecture ltd

Brooklands Farm Business Park
Bottle Lane
Binfield
Berkshire
RG42 5QX

t. 0118 934 9666
e. sumame@dhaarchitecture.co.uk
w. www.dhaarchitecture.co.uk

A 12.11.24 MI Side extension removed and office reinstated
rev date by details

64 the green, twickenham

Proposed Ground Floor Plan

12.11.2024 created
1:100 @ A3 scaling
MI contact

reference 012414-ELS-PROPOSED-P1

A revision