


SCHEME DESIGN SUBJECT TO BUILDING CONTROL FINAL APPROVAL.


ALL DIMENSIONS MUST BE CHECKED ON SITE BY THE CONTRACTOR AND/OR SUB-CONTRACTORS/SUPPLIERS PRIOR TO CONSTRUCTION/MANUFACTURE OF ALL ELEMENTS OF DESIGN.

DIMENSIONS SHOWN ON DRAWINGS REPRESENT DESIGN INTENT AND NEED TO BE VERIFIED ON SITE.


ALL DIMENSIONS ARE TO FINISHES

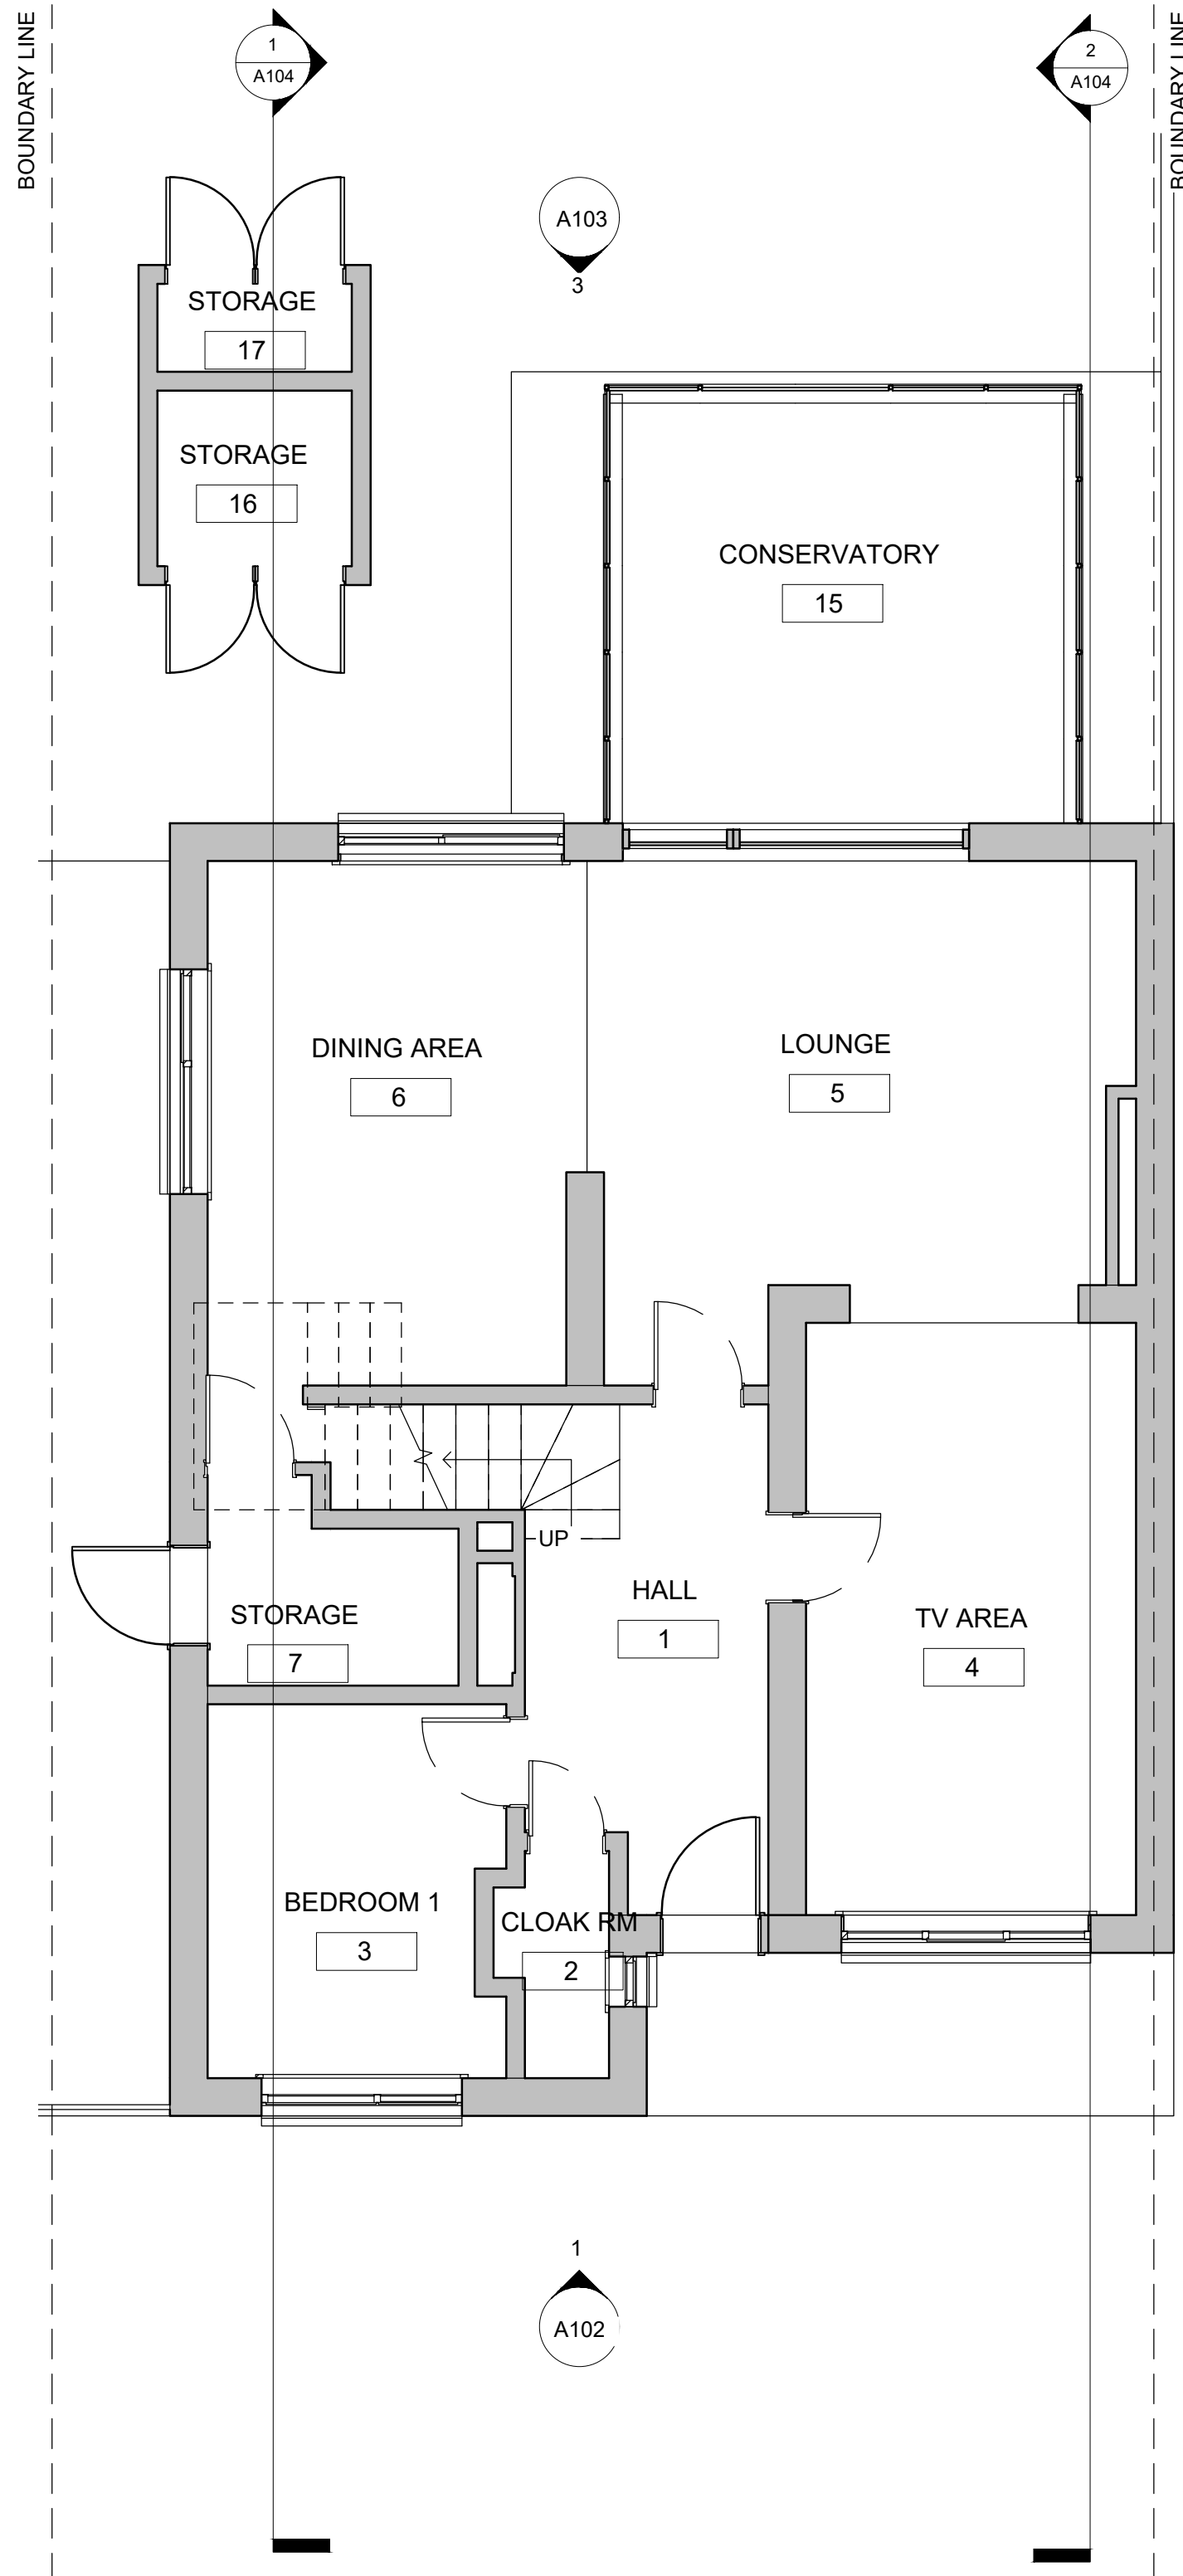

1 Existing Ground Floor Plan
1 : 50

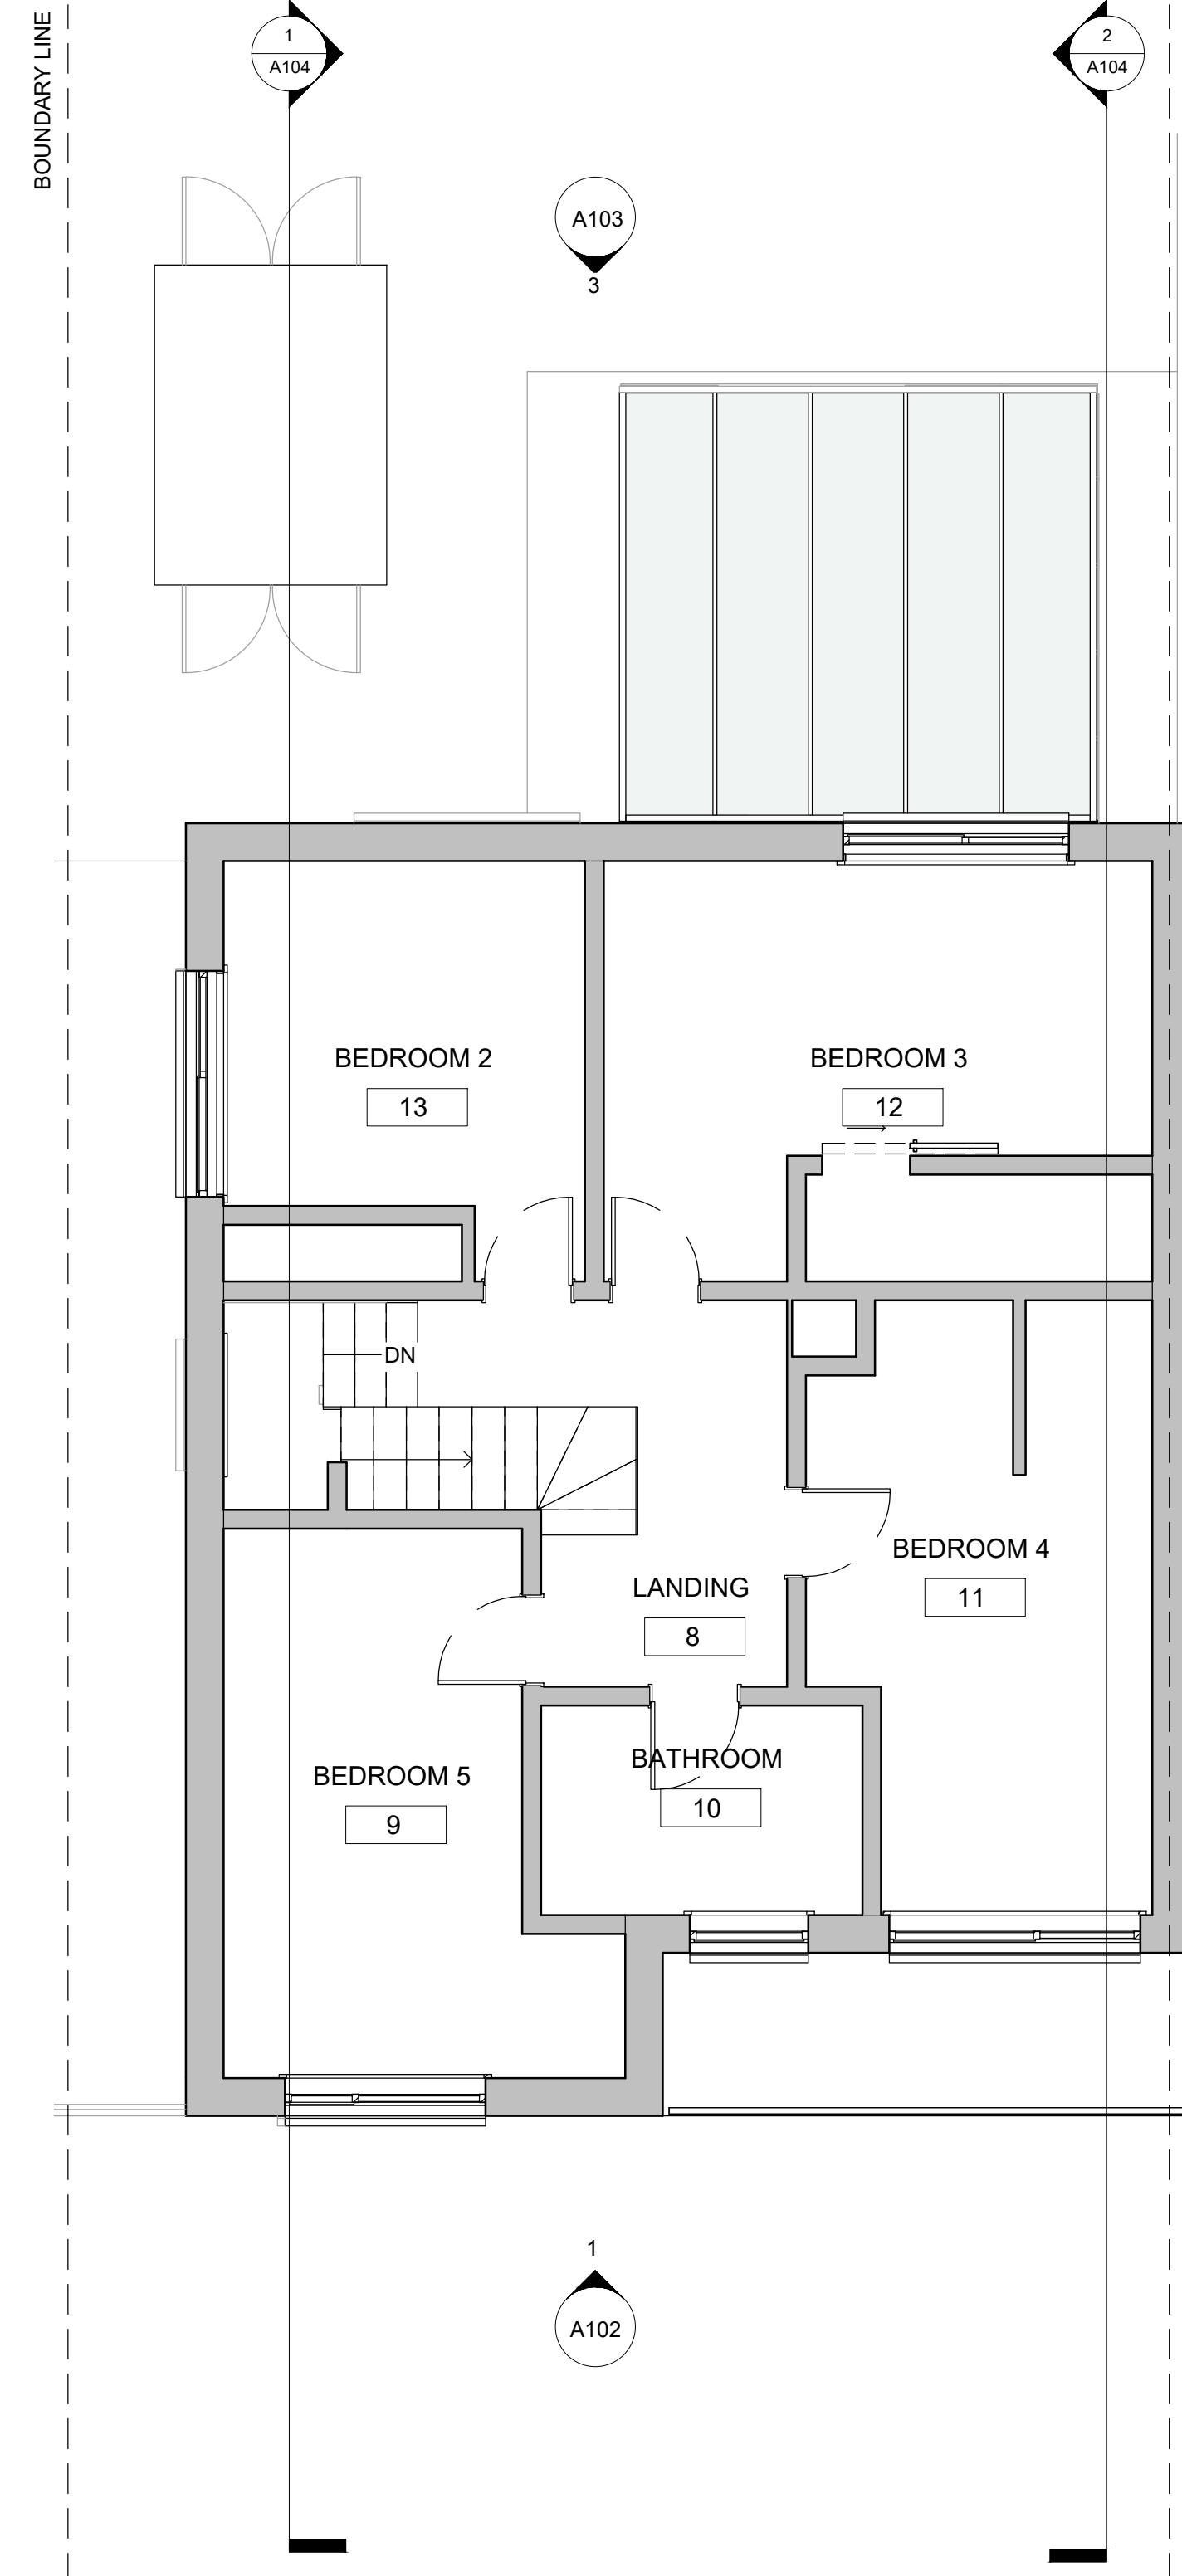

2 Existing First Floor Plan
1 : 50

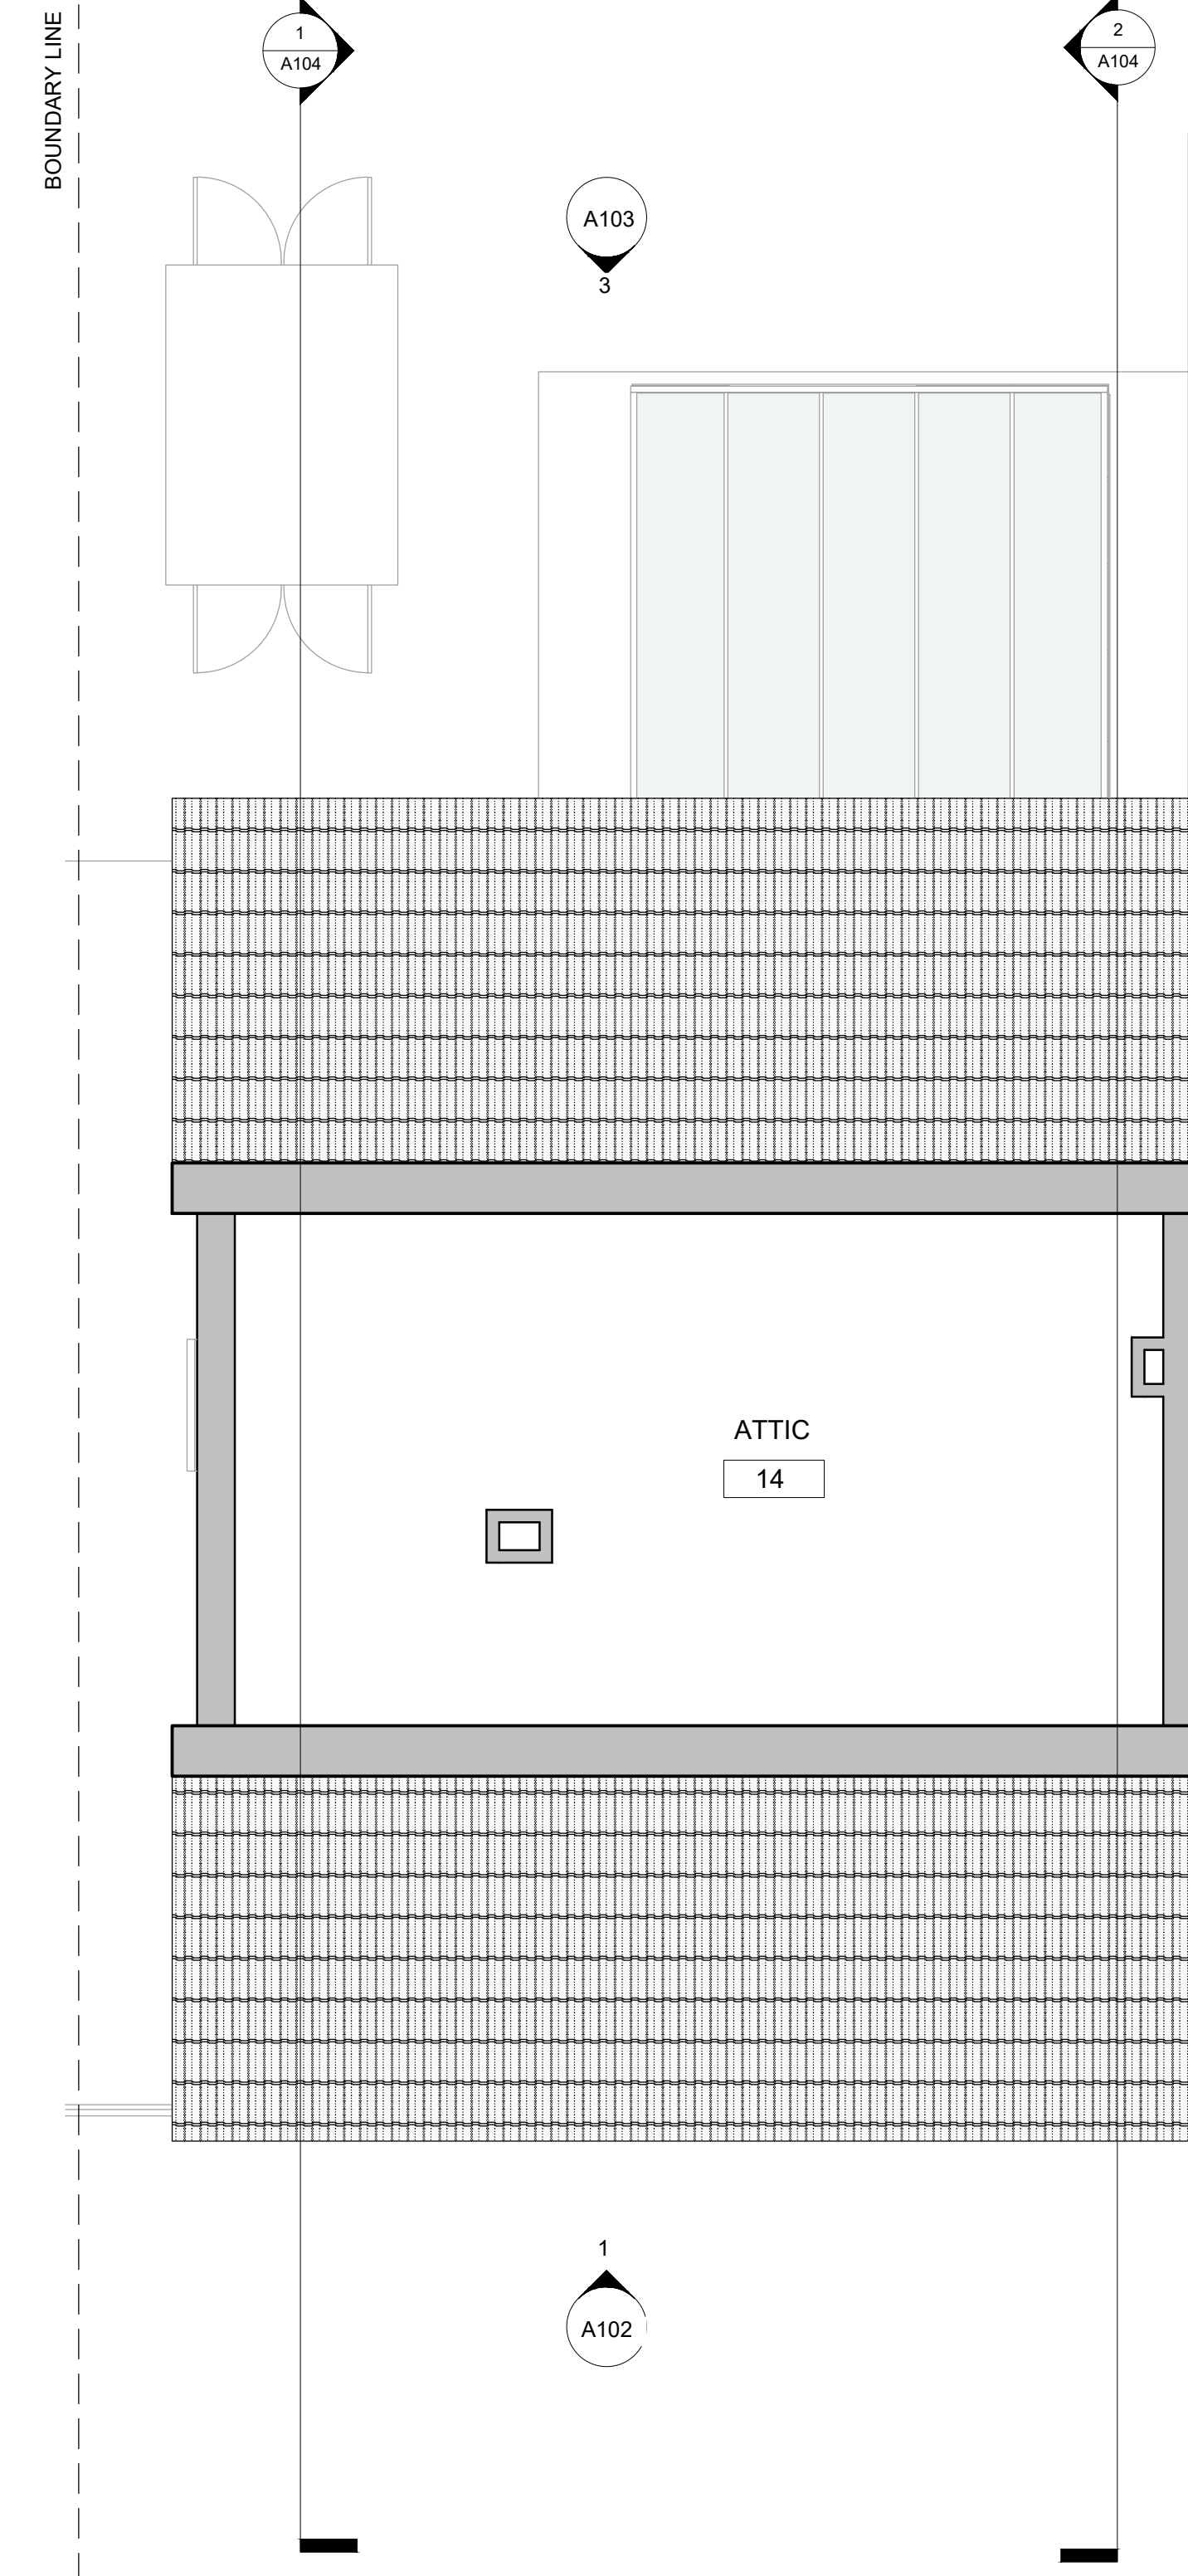

3 Existing Attic Plan
1 : 50



PROJECT
94 Temple Sheen Rd.
SW14 7RR

DRAWING NR
A101

TITLE

Existing Plans

SCALE
1 : 50

1:50@A1/ 1:100@A3