

SCHEME DESIGN SUBJECT TO BUILDING CONTROL FINAL APPROVAL.

ALL DIMENSIONS MUST BE CHECKED ON SITE BY THE CONTRACTOR AND/OR SUB-CONTRACTORS/SUPPLIERS PRIOR TO CONSTRUCTION/ MANUFACTURE OF ALL ELEMENTS OF DESIGN.

DIMENSIONS SHOWN ON DRAWINGS REPRESENT DESIGN INTENT AND NEED TO BE VERIFIED ON SITE.

ALL DIMENSIONS ARE TO FINISHES

PROJECT
**94 Temple Sheen Rd.
SW14 7RR**

DRAWING NR
A104

TITLE
**Existing sections
& roof plan**


SCALE
1 : 50
1:50@A1/ 1:100@A3



1 Existing Section A-A
1 : 50



2 Existing Section B-B
1 : 50

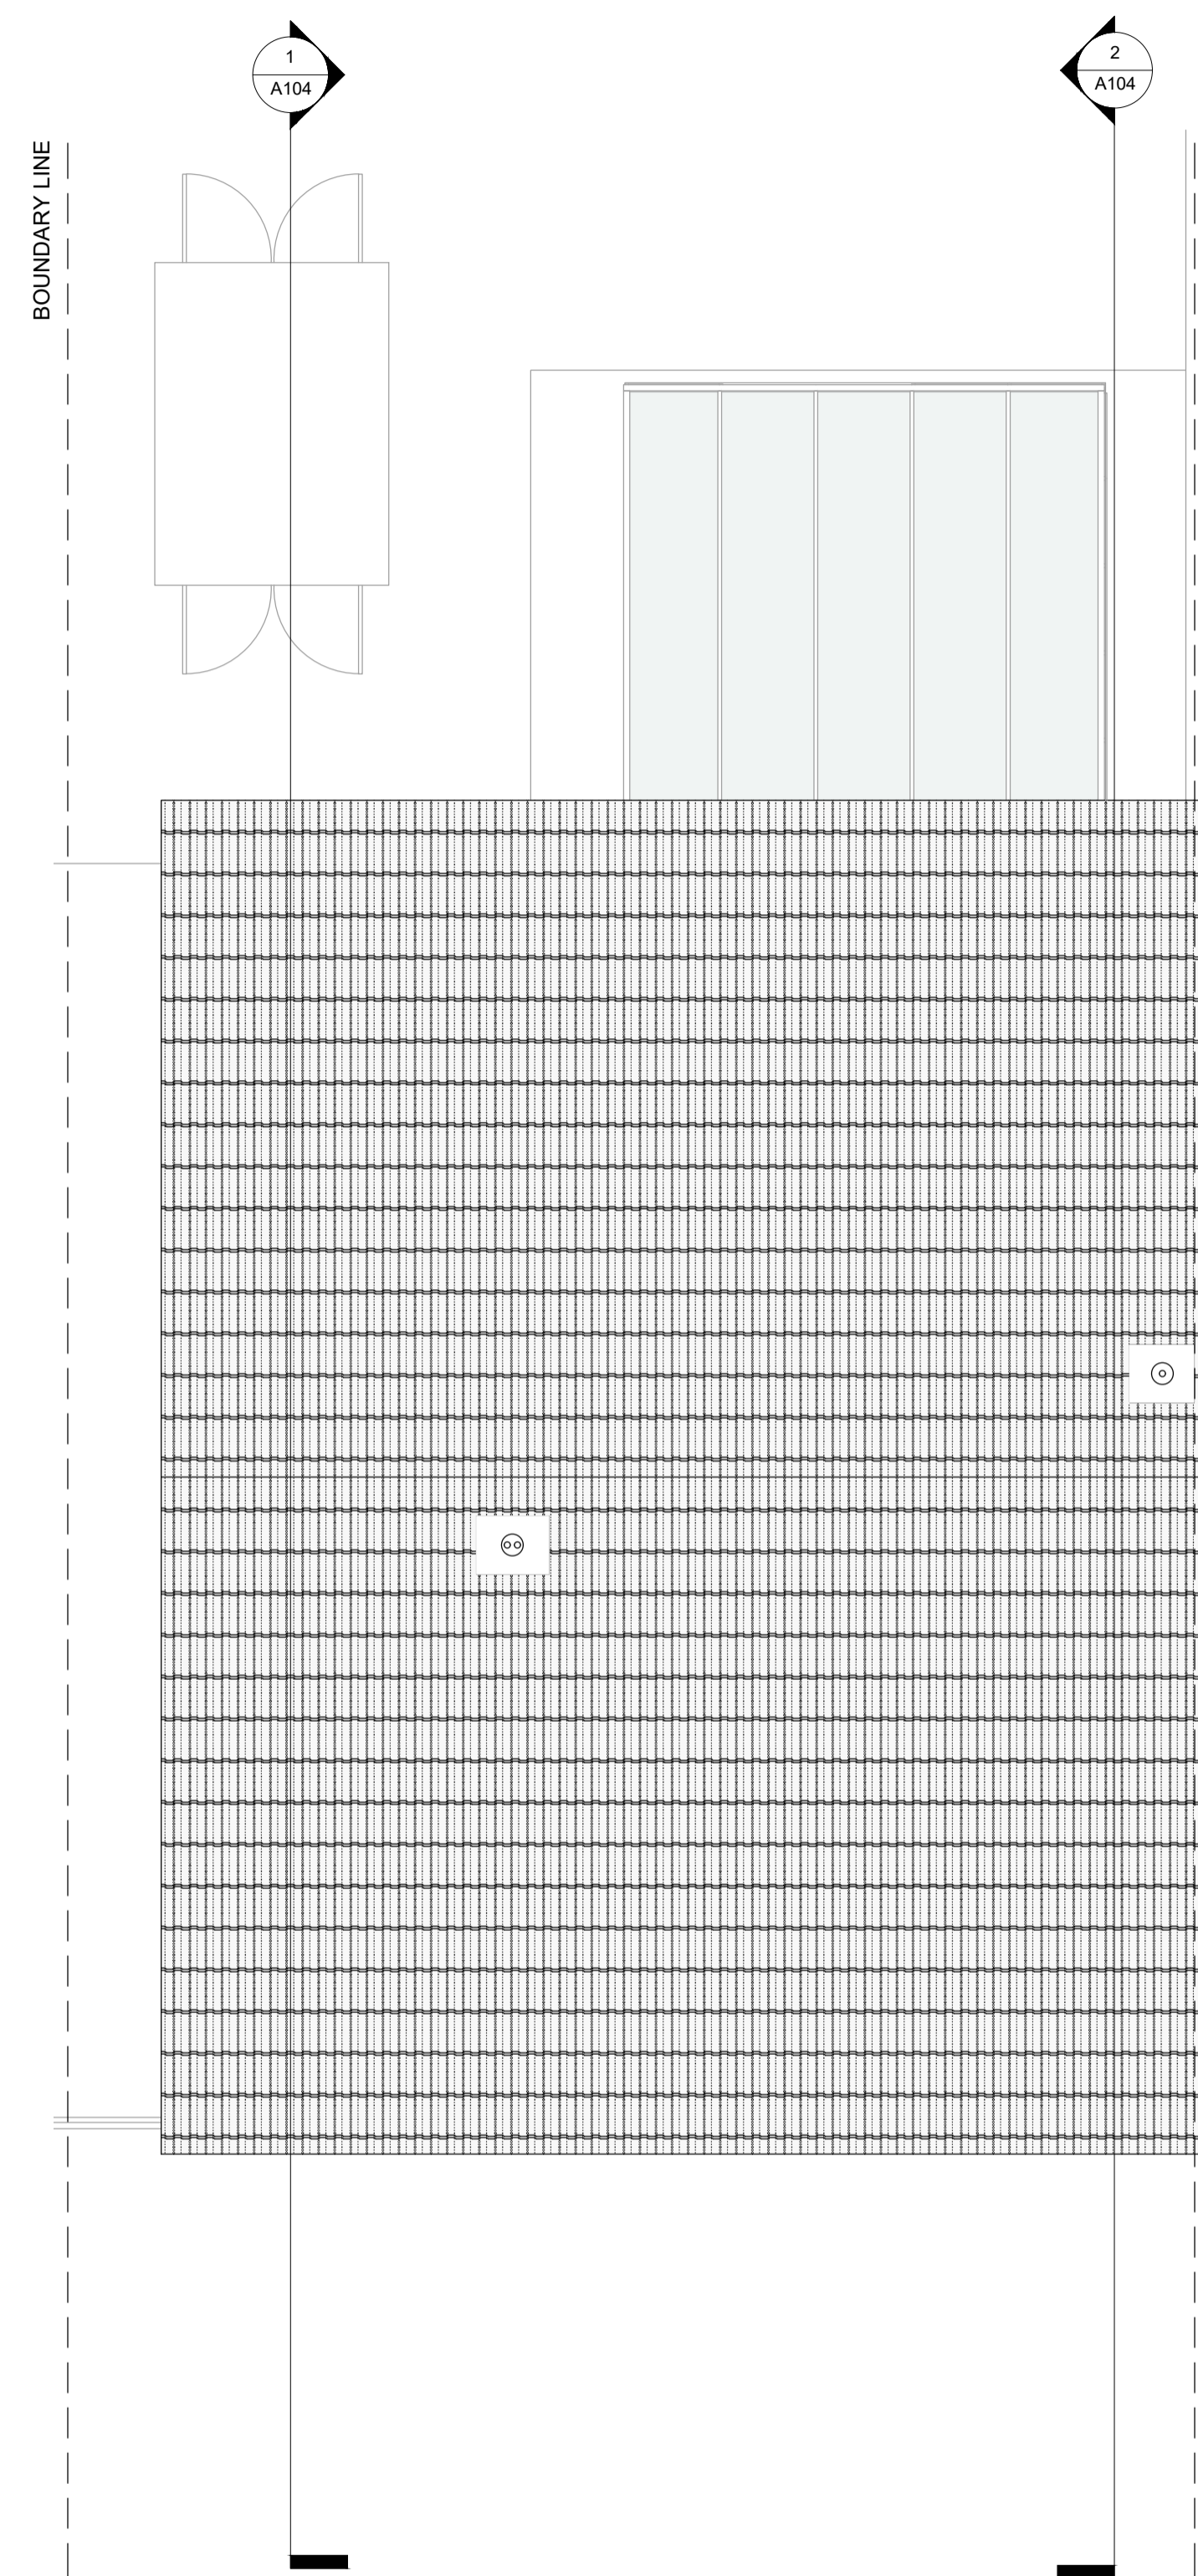

3 Existing Roof Plan
1 : 50

