

SCHEME DESIGN SUBJECT TO BUILDING CONTROL FINAL APPROVAL.

ALL DIMENSIONS MUST BE CHECKED ON SITE BY THE CONTRACTOR AND/OR SUB-CONTRACTORS/SUPPLIERS PRIOR TO CONSTRUCTION/MANUFACTURE OF ALL ELEMENTS OF DESIGN.

DIMENSIONS SHOWN ON DRAWINGS REPRESENT DESIGN INTENT AND NEED TO BE VERIFIED ON SITE.

ALL DIMENSIONS ARE TO FINISHES

NOTE 1: Roof extension to comply with requirements and conditions set out in Class B of Part 1 to Schedule 2 of the GPDO 2015

NOTE 2: Solar panels to comply with requirements and conditions set out in Part 14 to Schedule 2 of the GPDO 2015

NOTE 3: Proposed rooflight to comply with requirements and conditions set out in Class C to Part 1 of the GPDO 2015

- Existing retained
- Existing removed
- Proposed

PROJECT NORTH




PROJECT
94 Temple Sheen Rd.
SW14 7RR


DRAWING NR
L102

TITLE
Proposed Roof
Extension and Solar
Panels - Elevations


SCALE
1 : 50
1:50@A1/ 1:100@A3

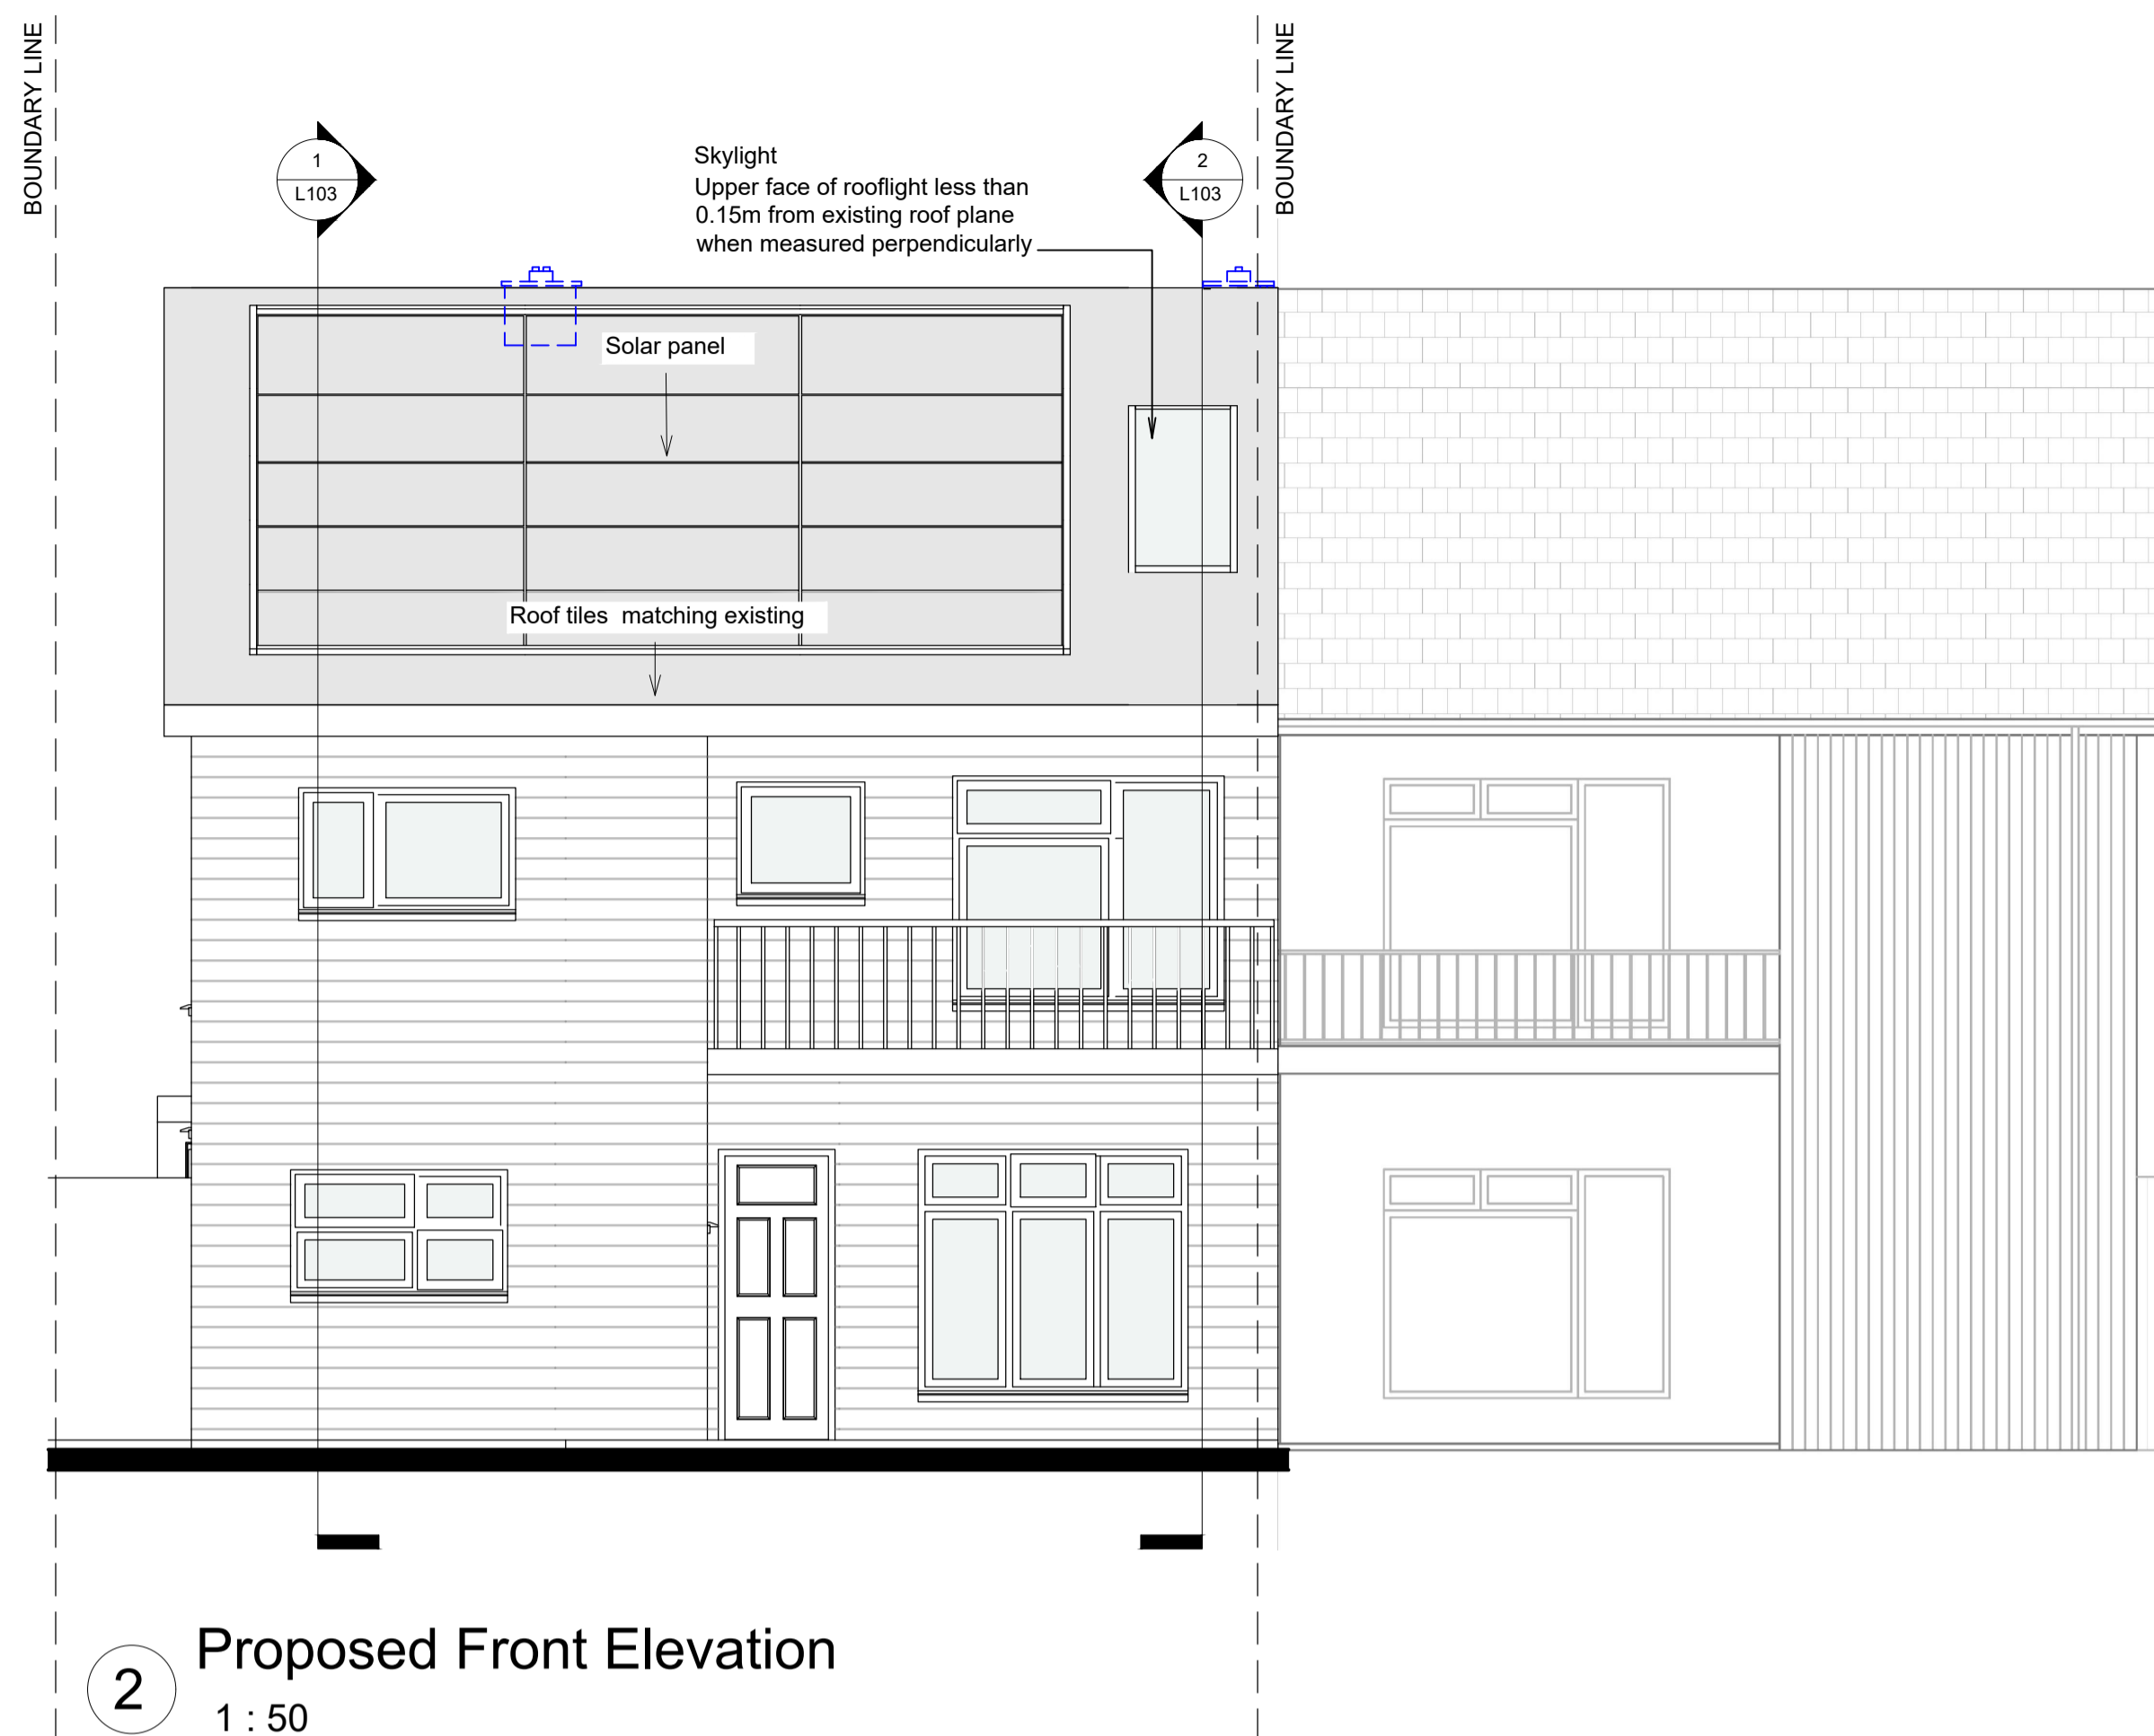


2 Proposed Front Elevation
1 : 50

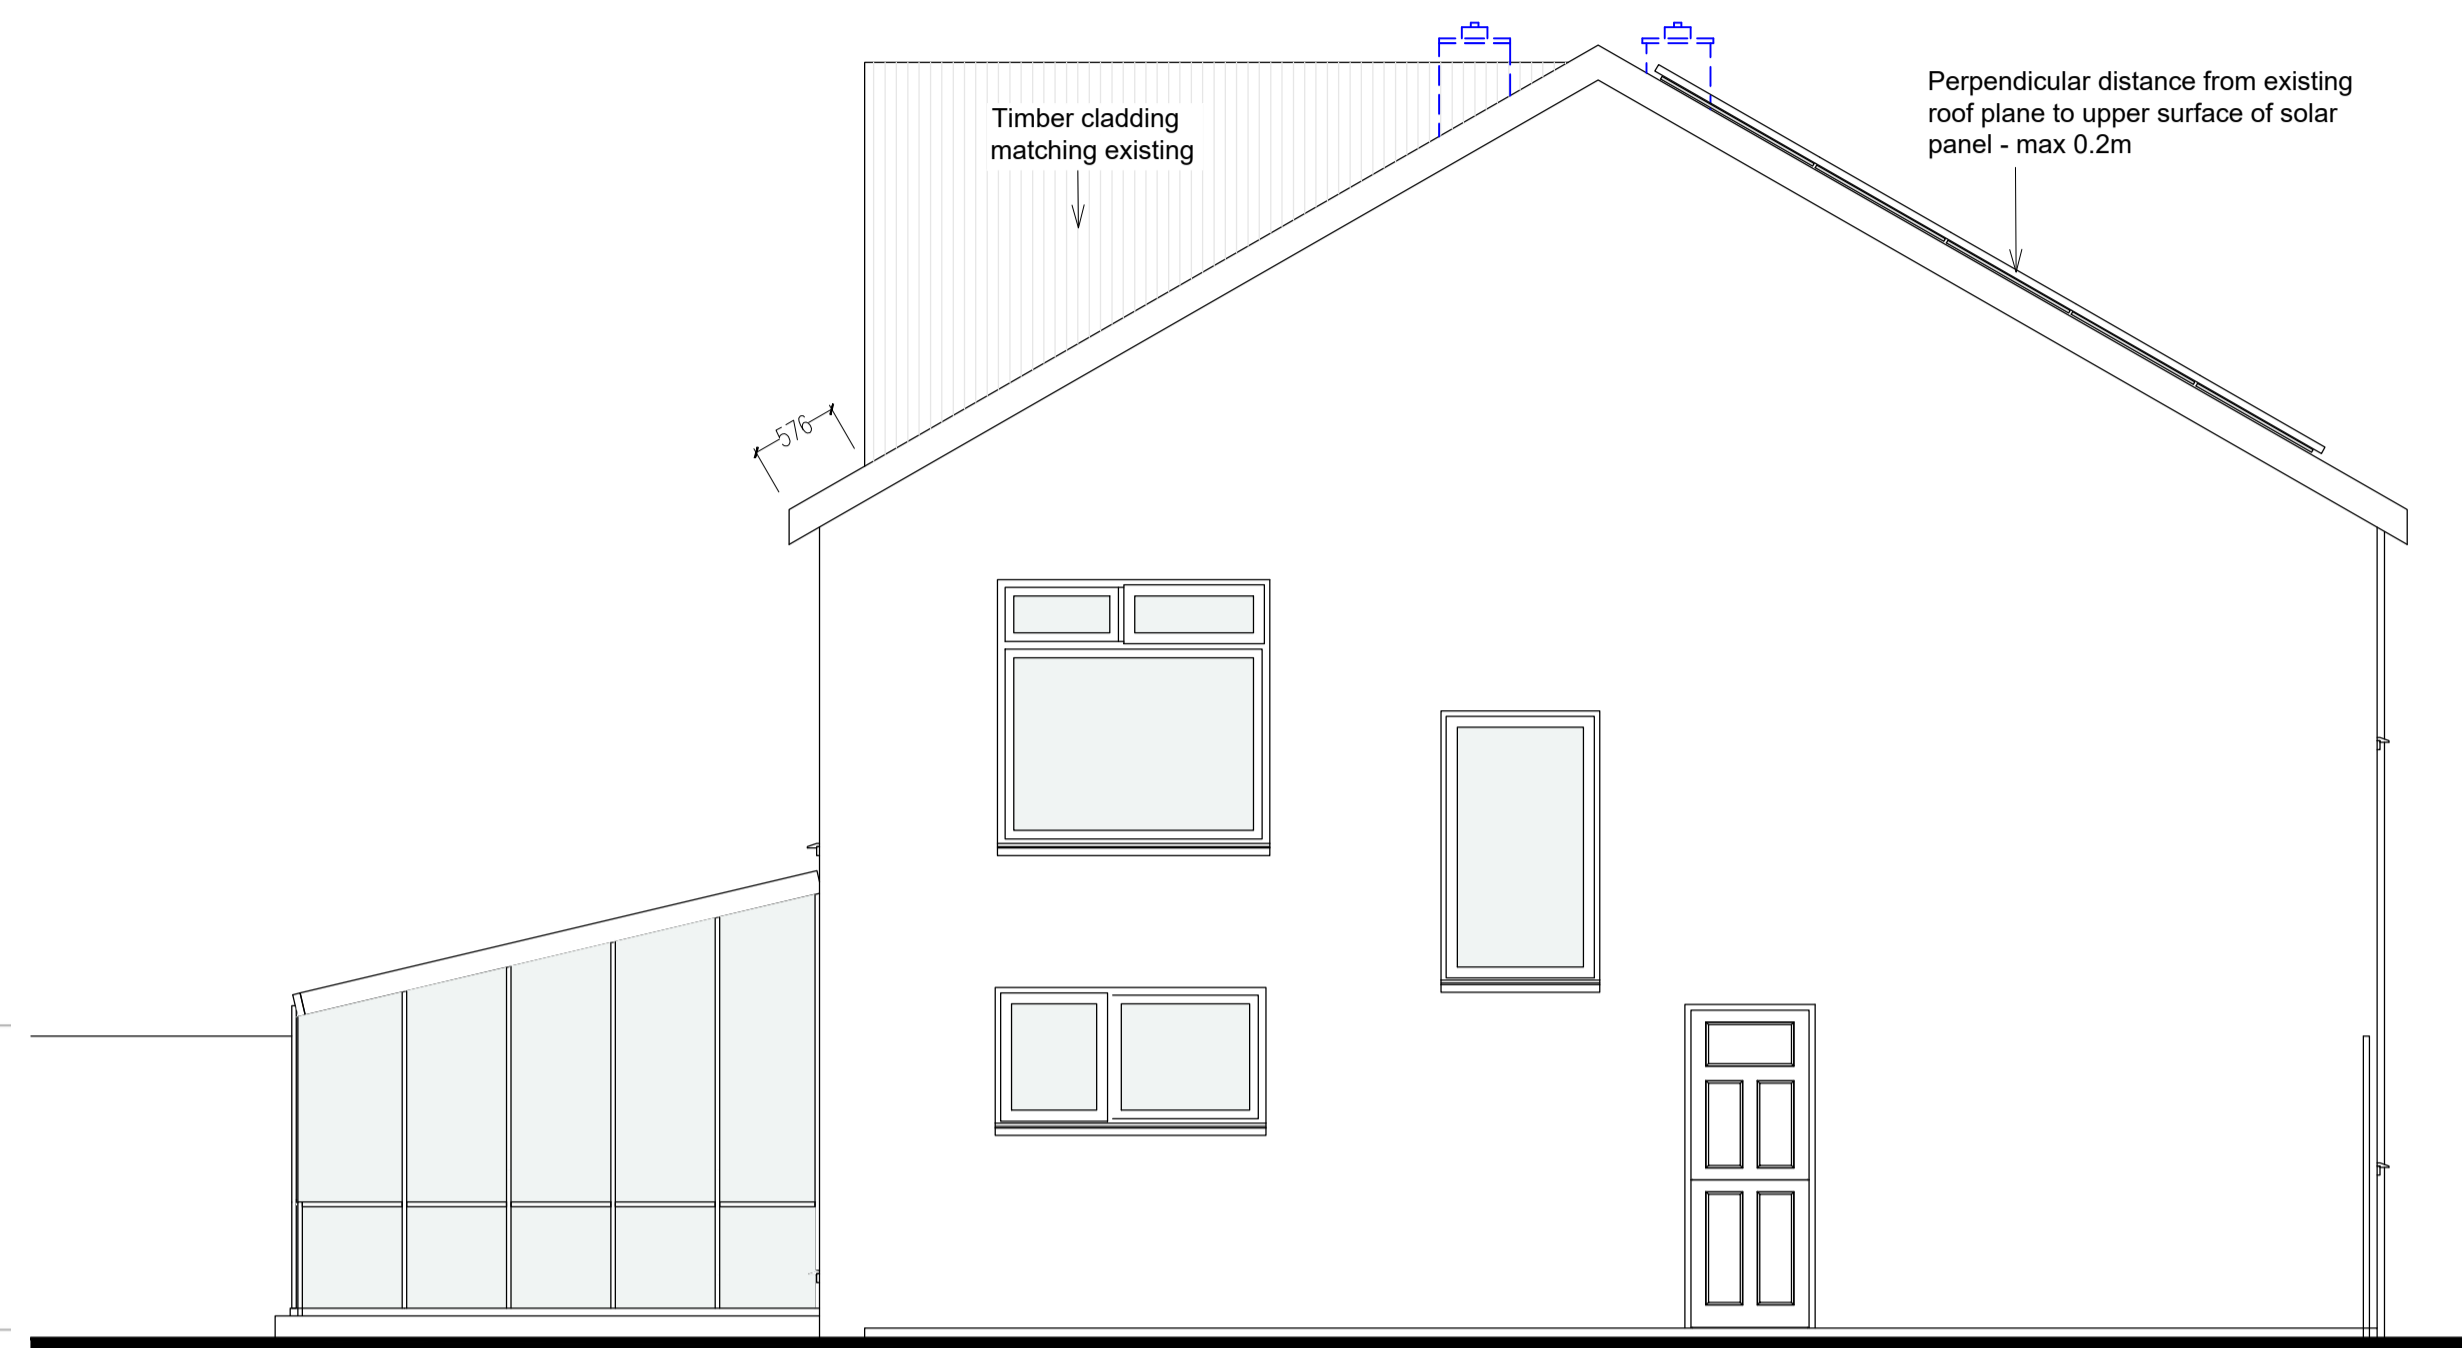


3 Proposed West Elevation
1 : 50

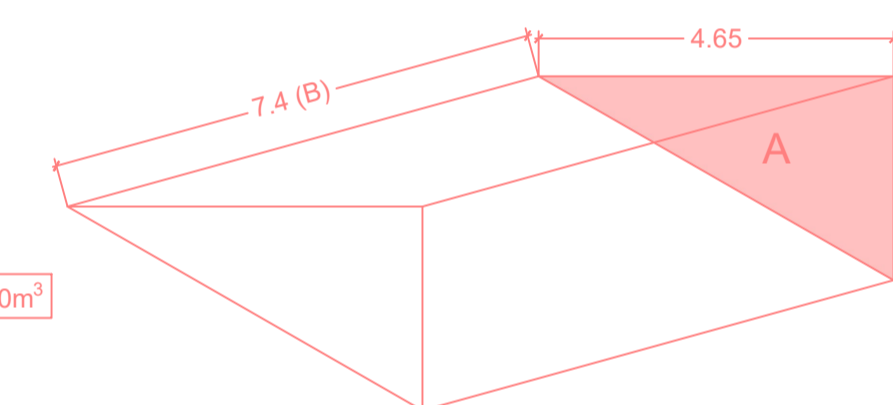

NEW DORMER VOLUME:
Area A (m²) x B m =
6.20m² x 7.40m = 45.93m³ < 50m³

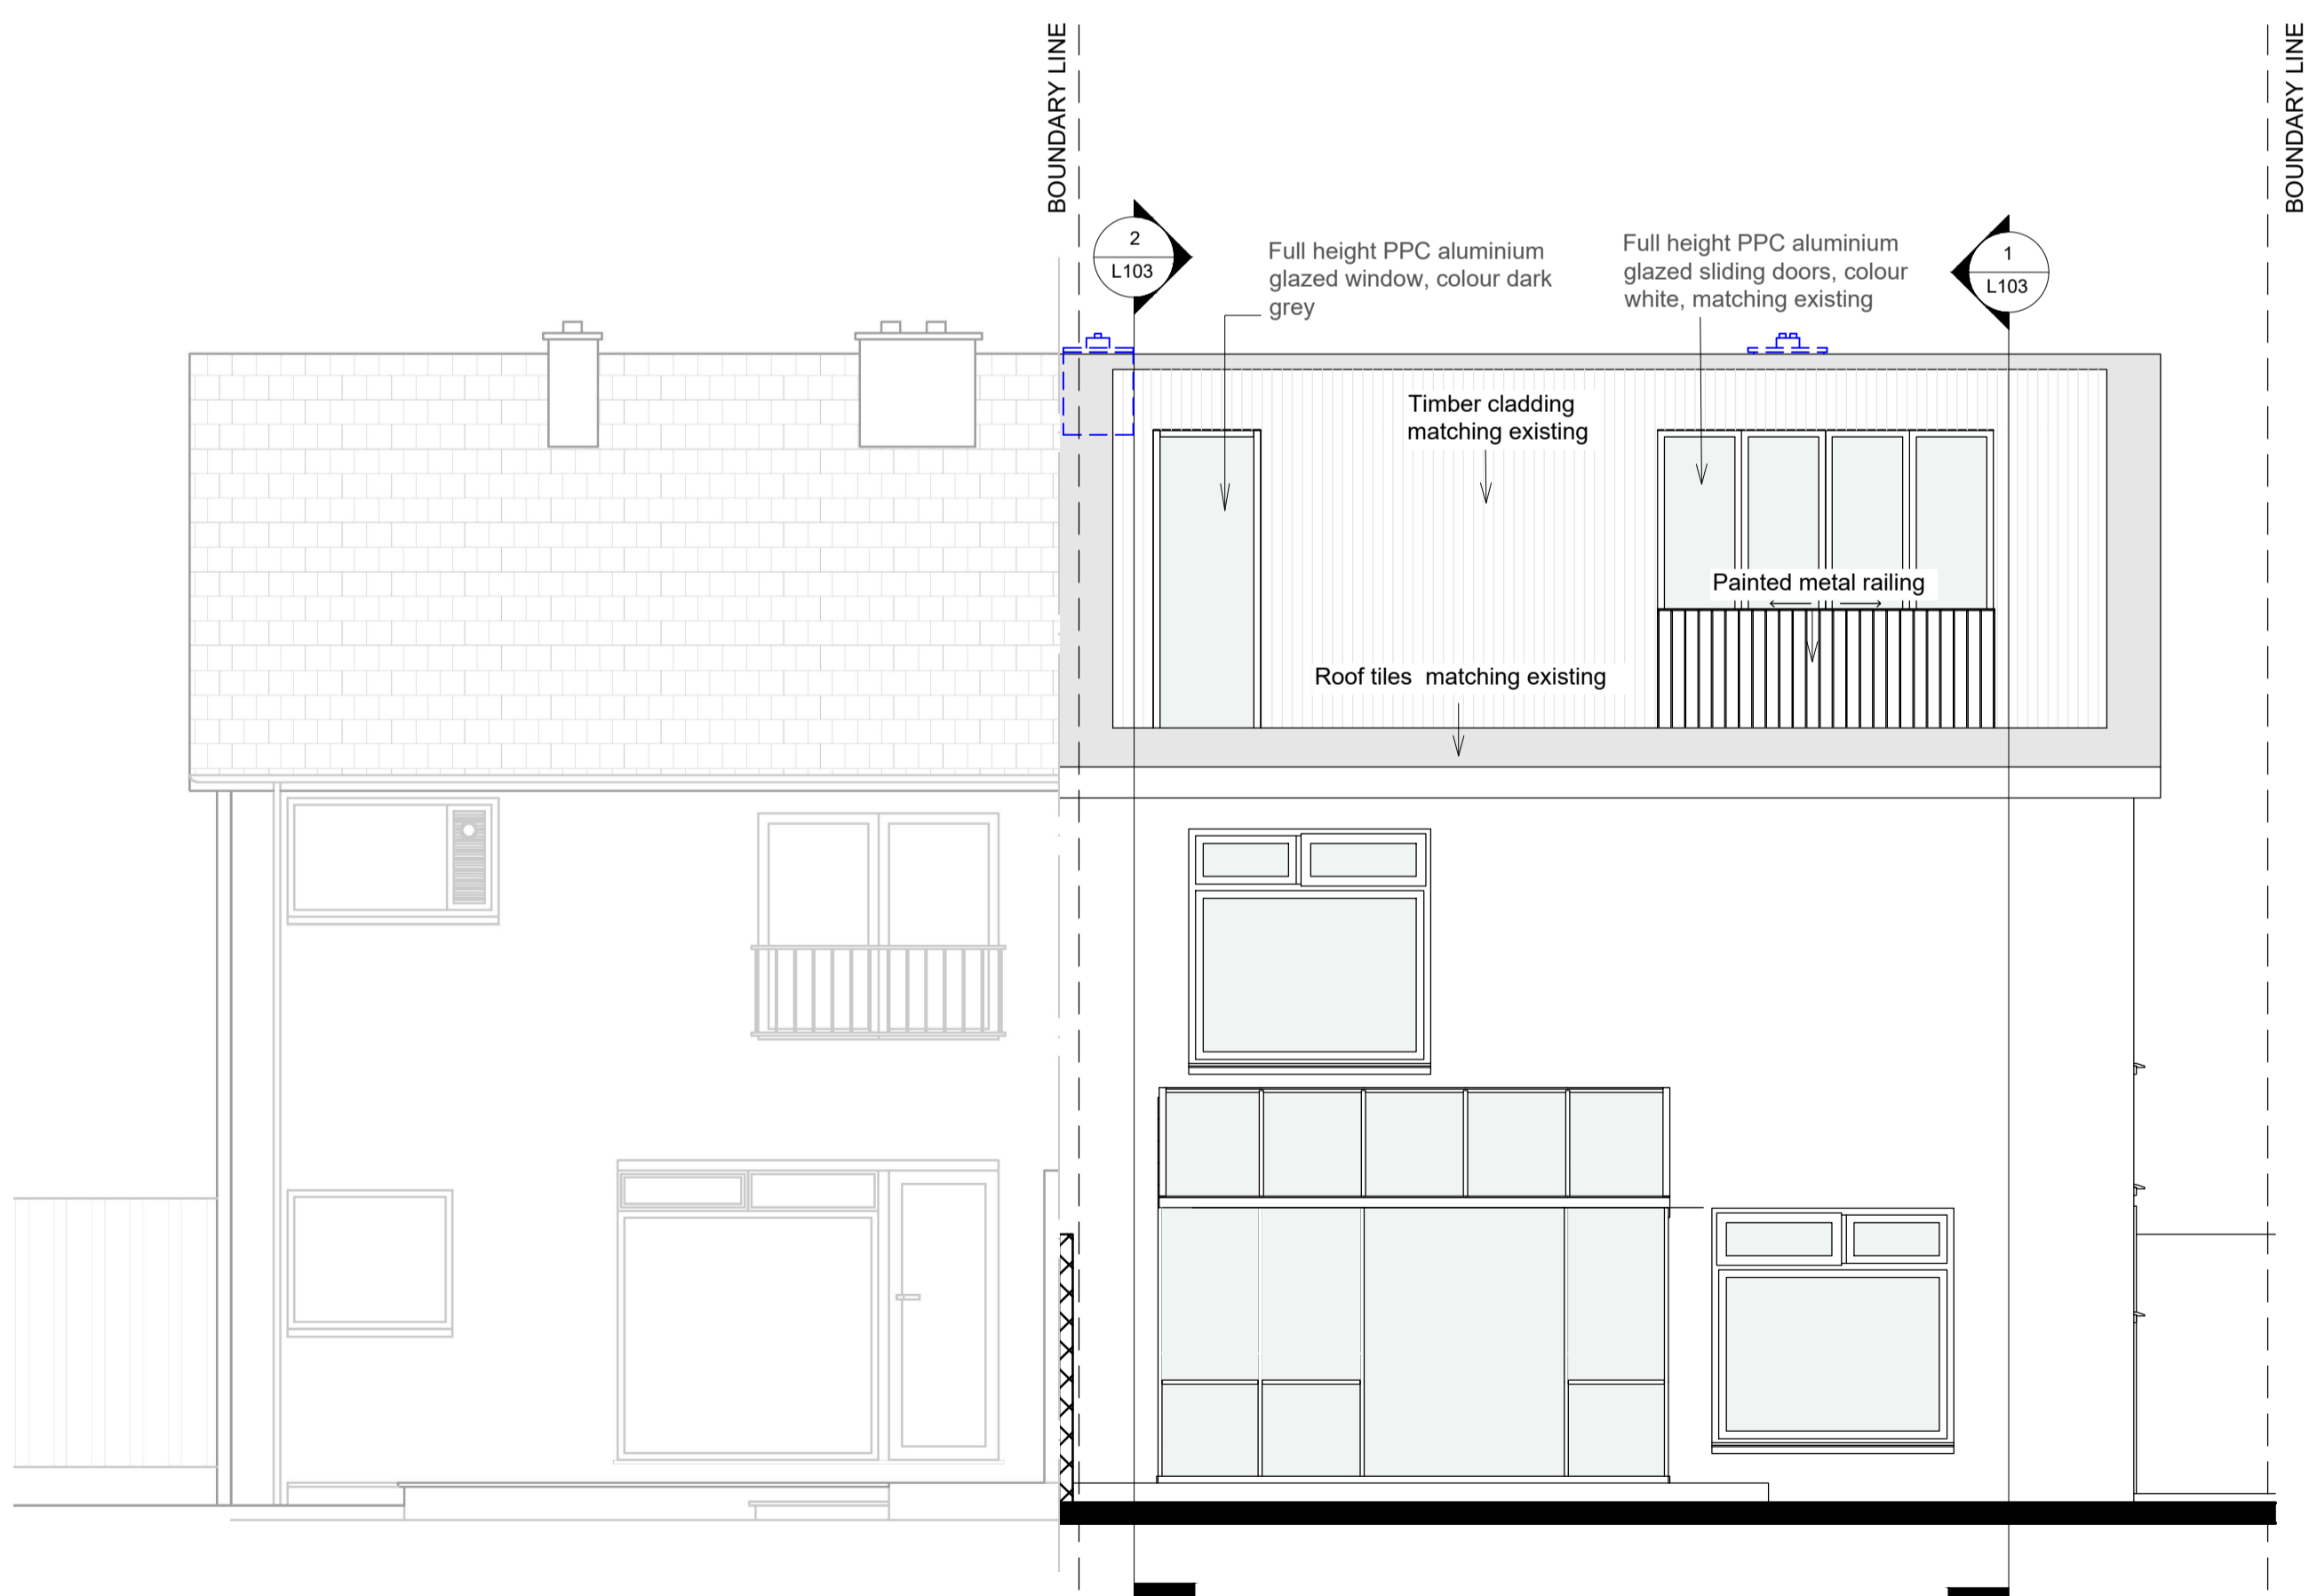

1 Proposed Rear Elevation
1 : 50

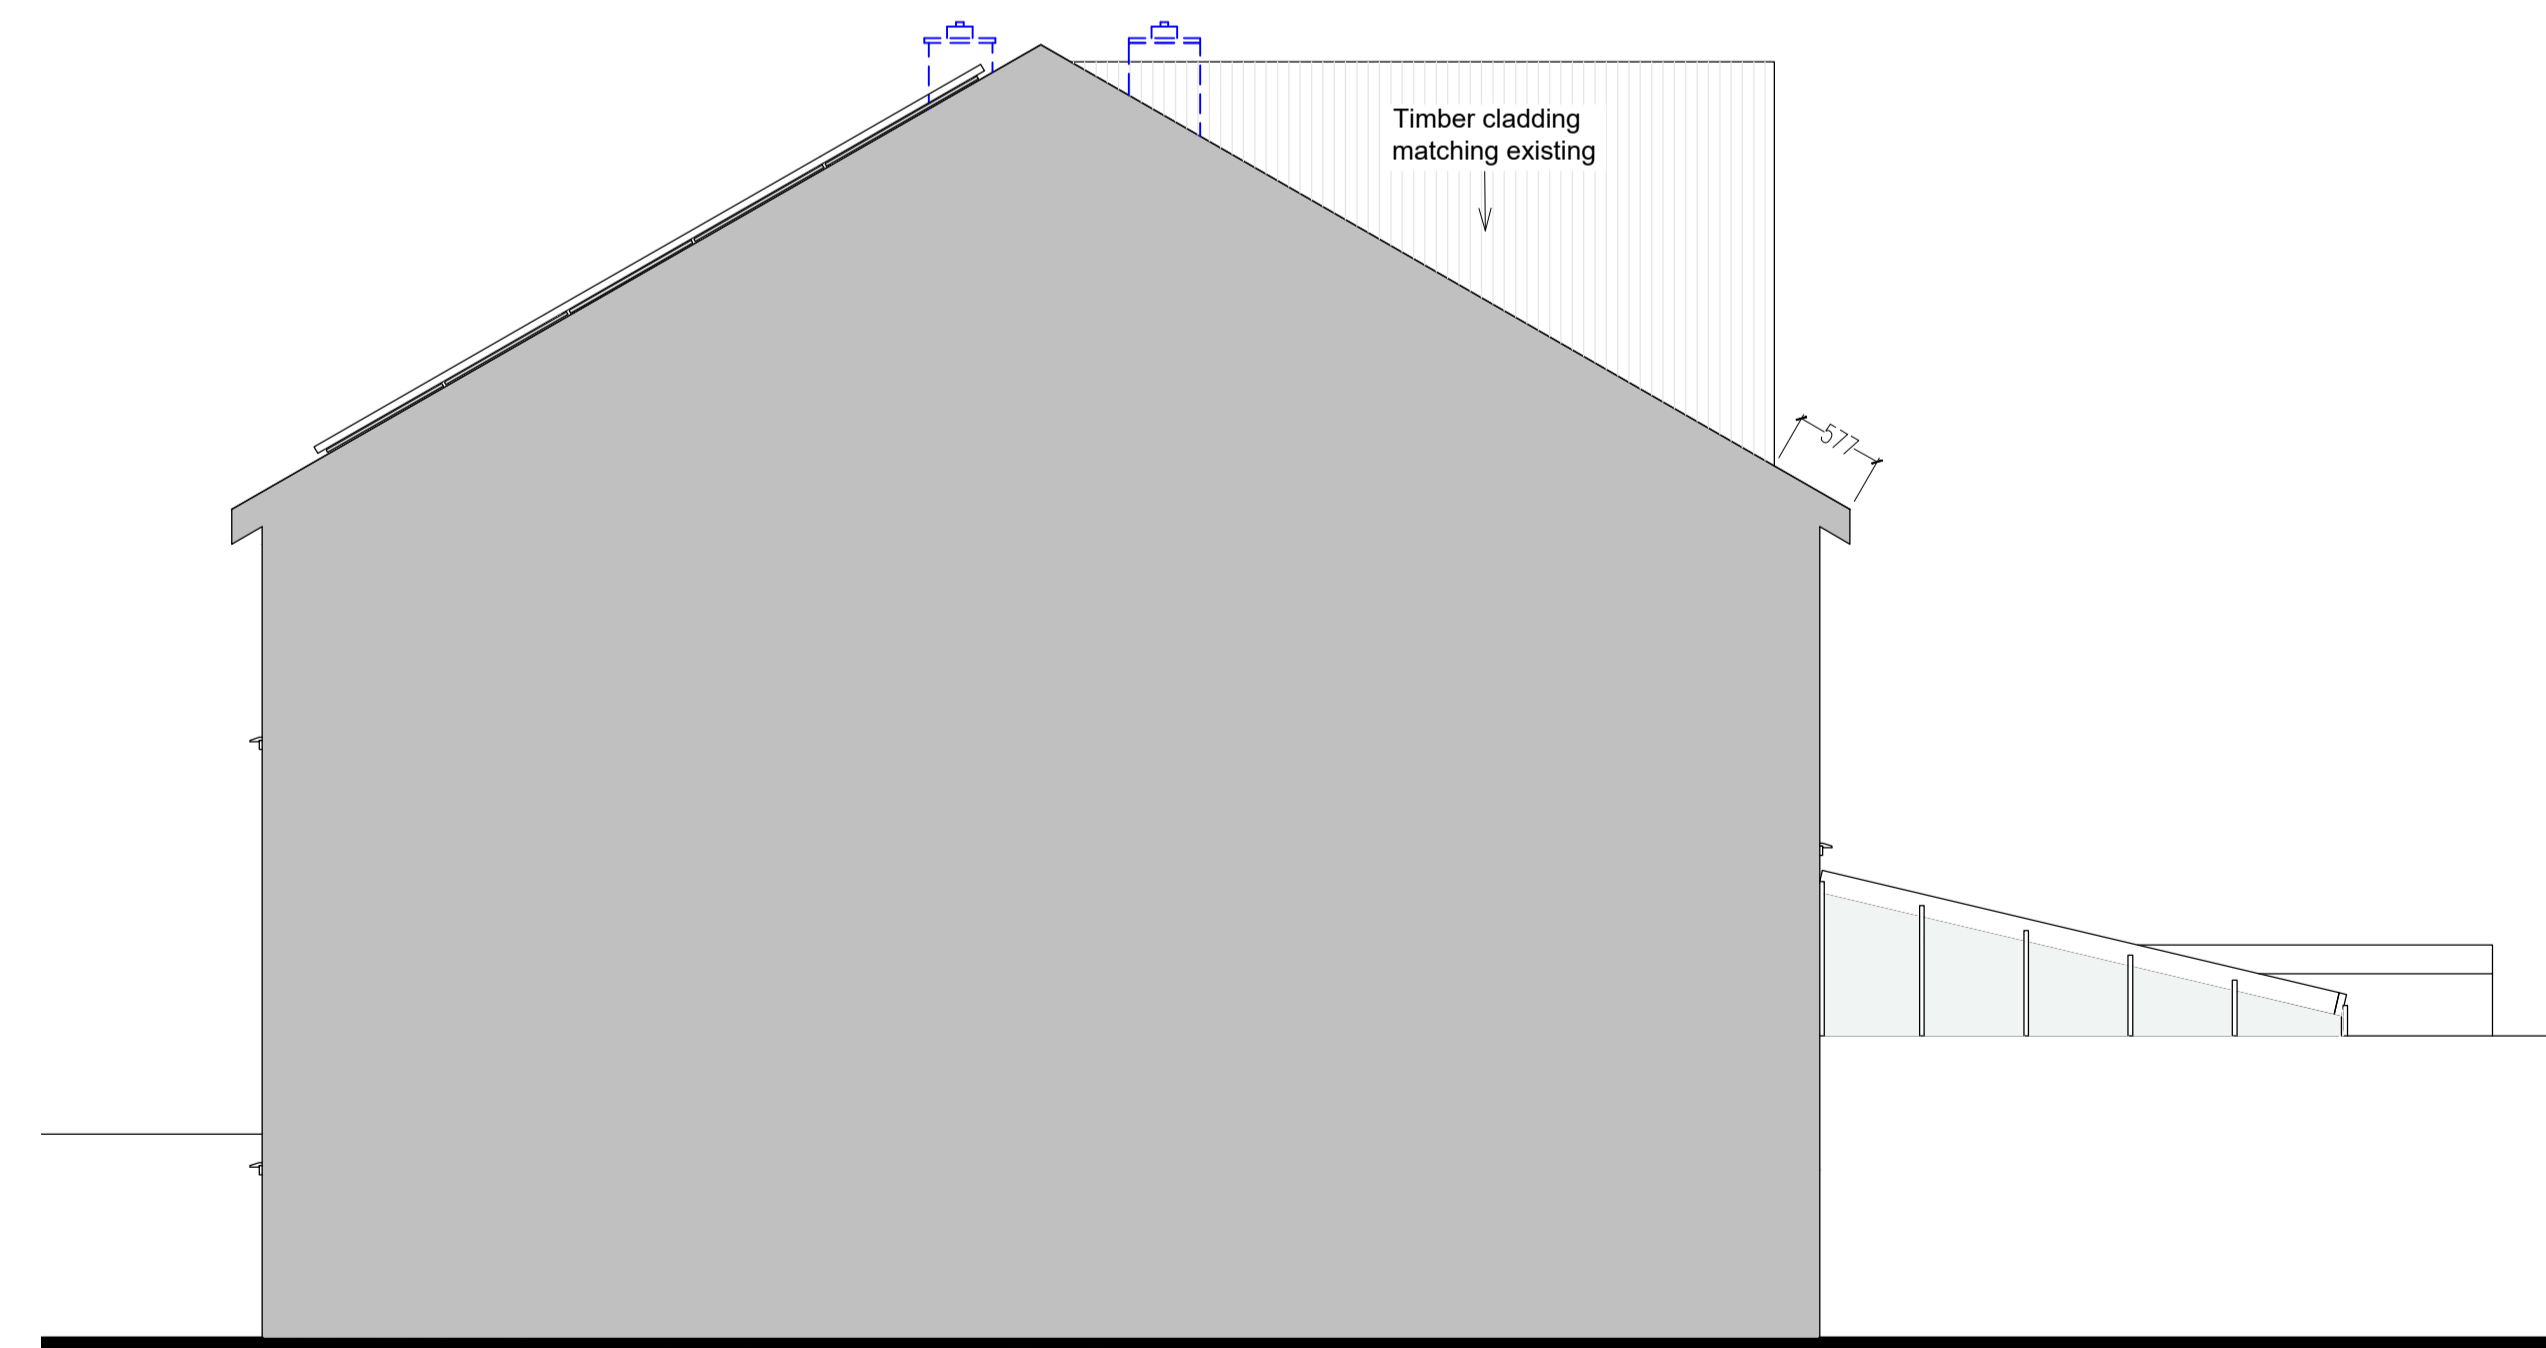

4 Proposed East Elevation
1 : 50

