

SCHEME DESIGN SUBJECT TO BUILDING CONTROL FINAL APPROVAL.

ALL DIMENSIONS MUST BE CHECKED ON SITE BY THE CONTRACTOR AND/OR SUB-CONTRACTORS/SUPPLIERS PRIOR TO CONSTRUCTION/MANUFACTURE OF ALL ELEMENTS OF DESIGN.

DIMENSIONS SHOWN ON DRAWINGS REPRESENT DESIGN INTENT AND NEED TO BE VERIFIED ON SITE.

ALL DIMENSIONS ARE TO FINISHES

NOTE 1: Roof extension to comply with requirements and conditions set out in Class B of Part 1 to Schedule 2 of the GPDO 2015

NOTE 2: Solar panels to comply with requirements and conditions set out in Part 14 to Schedule 2 of the GPDO 2015

NOTE 3: Proposed rooflight to comply with requirements and conditions set out in Class C to Part 1 of the GPDO 2015

-  Existing retained
-  Existing removed
-  Proposed
-  Outline of existing property

PROJECT NORTH




PROJECT
94 Temple Sheen Rd.
SW14 7RR

DRAWING NR
L103


TITLE
Proposed Roof Extension and Solar Panels - Sections & Roof Plan

SCALE
1 : 50


1:50@A1/ 1:100@A3

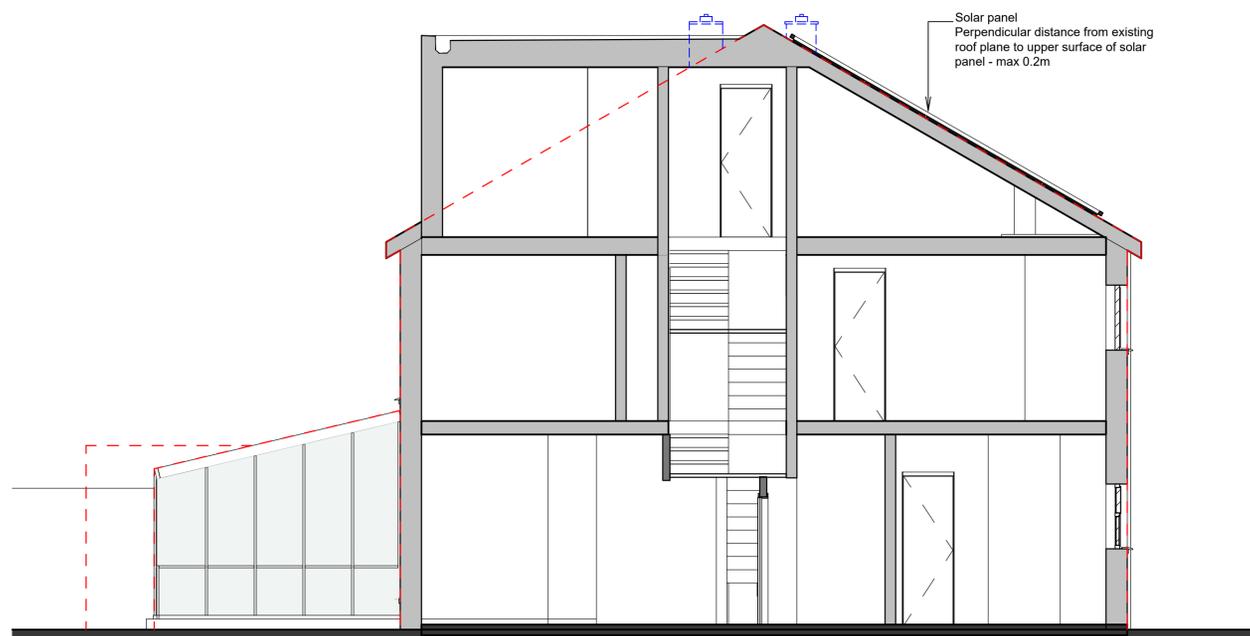

3 Proposed Section A
1 : 50

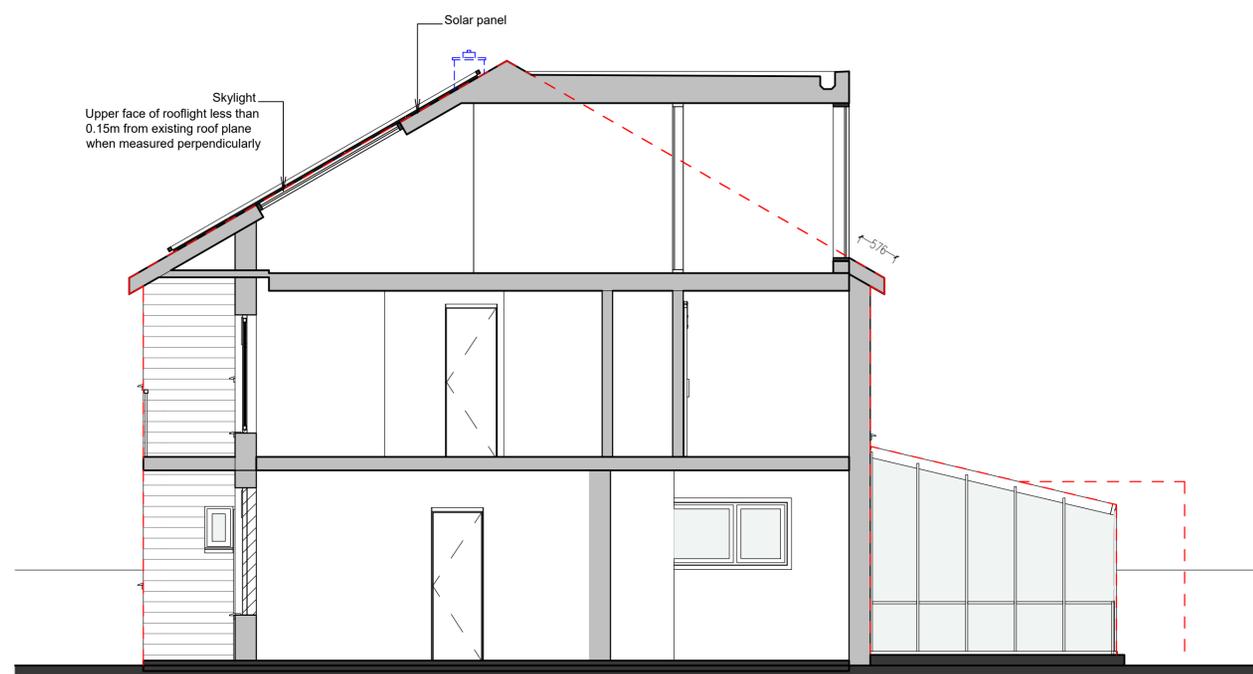

2 Proposed Section B
1 : 50

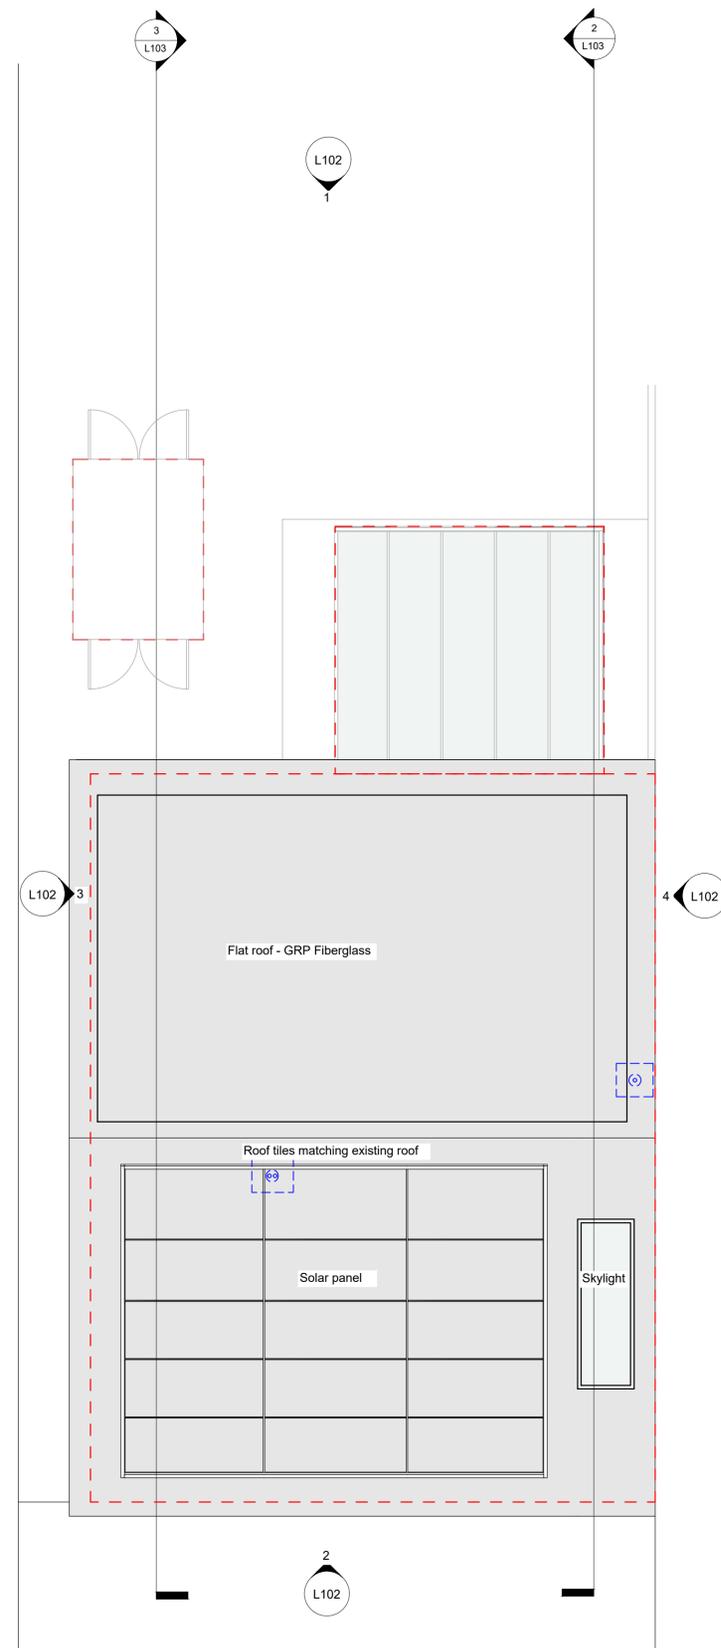

1 Proposed Roof Plan
1 : 50

