



EXISTING SECTION 1:50

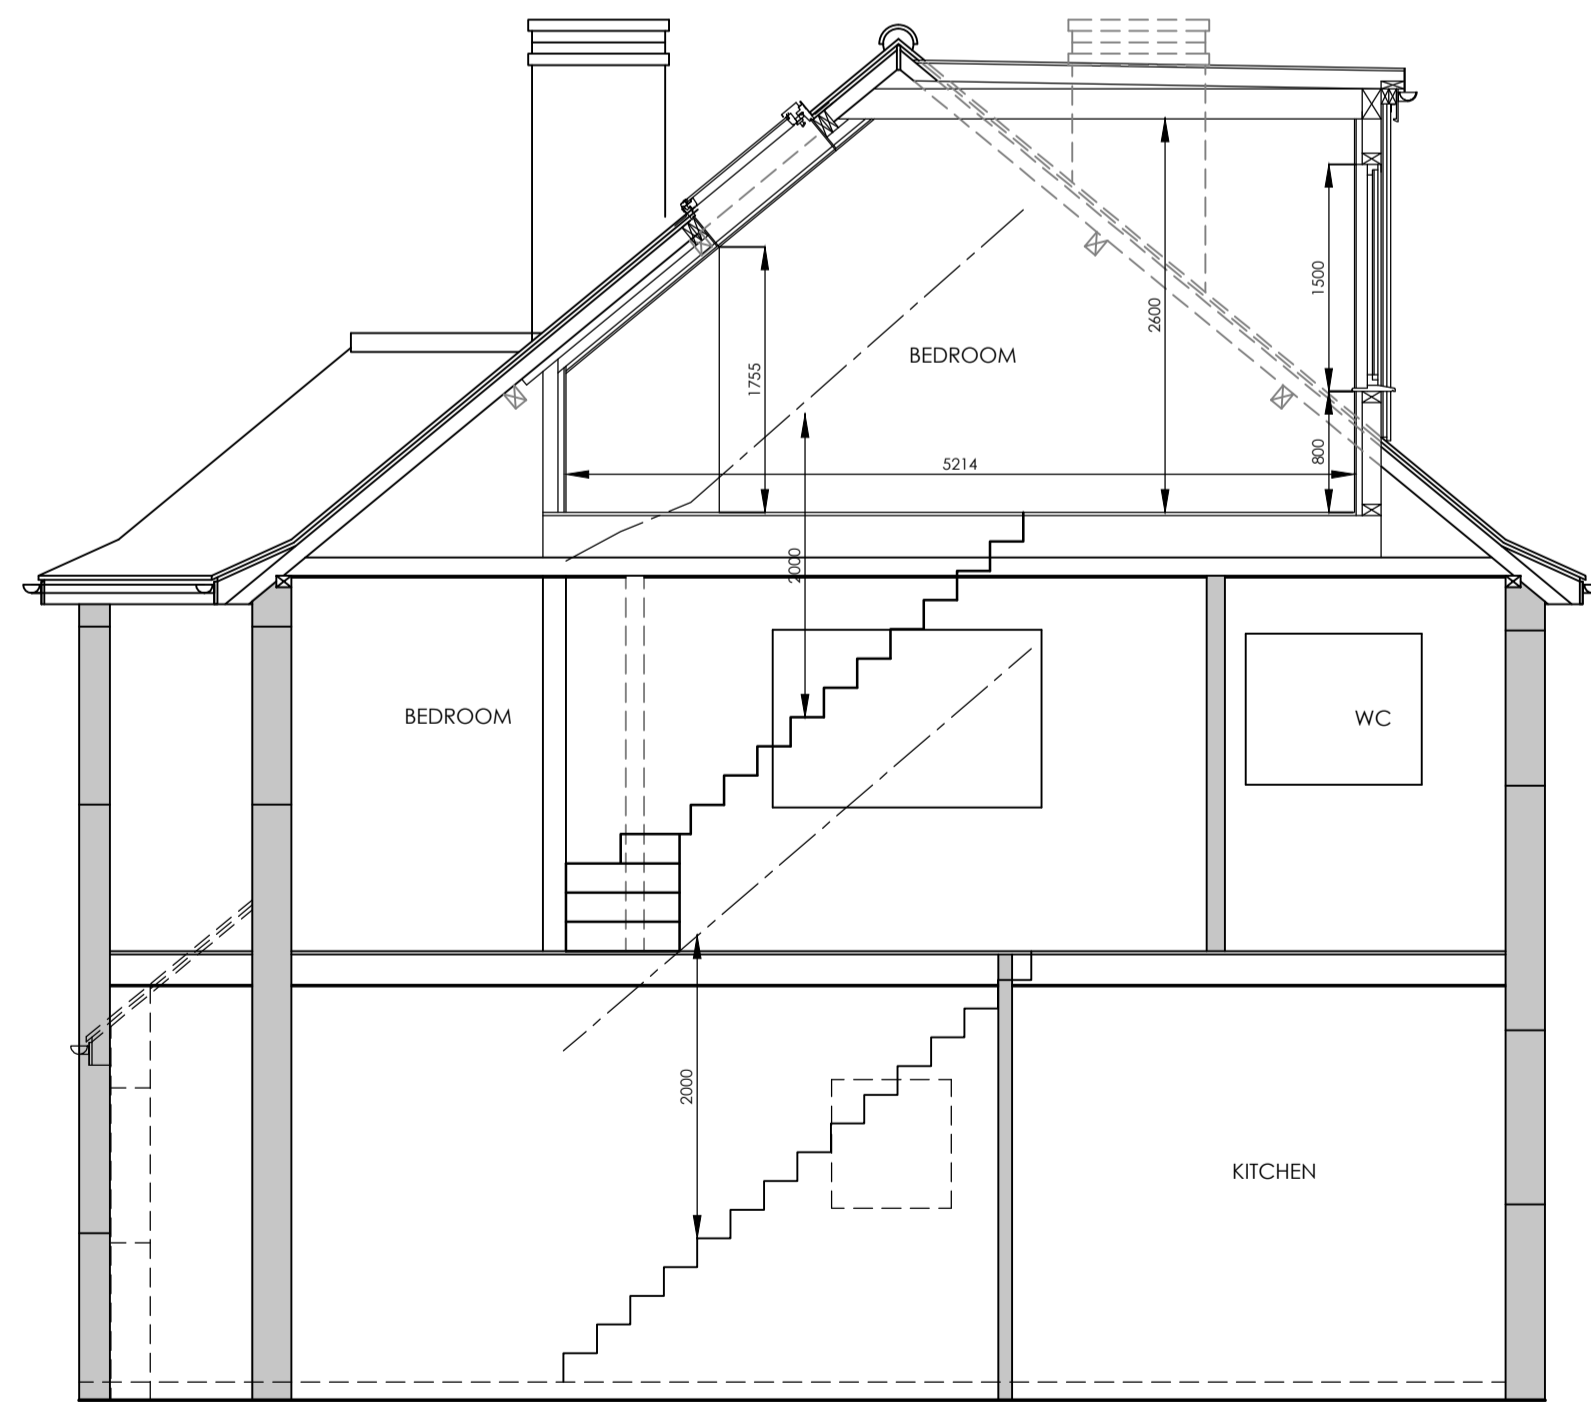

PROPOSED SECTION 1:50

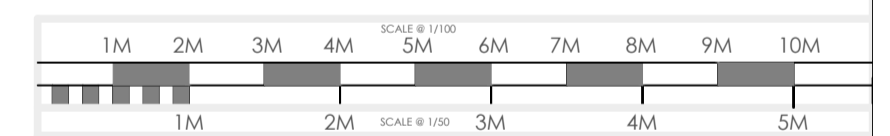

- KITCHEN EXTENSIONS
- LOFT CONVERSIONS
- REFURBISHMENTS

REV	DATE	DETAIL	P/C	DRN
C	23/08/24	CLIENT AMENDMENTS	P	DBI
D	03/09/24	CLIENT AMENDMENTS	P	DBI
E	04/09/24	CLIENT AMENDMENTS	P	DBI
F	13/09/24	CLIENT AMENDMENTS	P	DBI
G	24/09/24	CLIENT AMENDMENTS	P	DBI
H	25/09/24	CLIENT AMENDMENTS	P	DBI
I	07/11/24	CLIENT AMENDMENTS	P	DBI
J	15/11/24	CLIENT AMENDMENTS	P	DBI
K	19/11/24	PLANNING SUBMISSION	P	DBI

DRAWING :
EXISTING AND PROPOSED SECTIONS

DATE : APRIL 24	PROJECT : PROPOSED LOFT CONVERSION
SCALE @ A1: 1:50	CLIENT : MRS DIECKMANN
DRAWING No. P24-45.3	CLIENT ADDRESS : 17 ARLINGTON ROAD LONDON TW10 7BX

ALL PLANS TO BE CHECKED BY CONTRACTORS FOR ACCURACY AND DIMENSIONS BEFORE WORK ON SITE. ANY QUERIES MUST BE REFERRED TO DESIGNER AND DESIGNER SHOULD BE CONTACTED IMMEDIATELY. DIMENSIONS ARE TO BE INTERIOR UNLESS OTHERWISE STATED. ALL DIMENSIONS SHOULD BE TO FACE UNLESS OTHERWISE STATED.

