


Location Plan

Site Address: 13, St Winifreds Road, Teddington, TW11 9JS

Date Produced: 21-Nov-2024

Scale: 1:1250 @A3

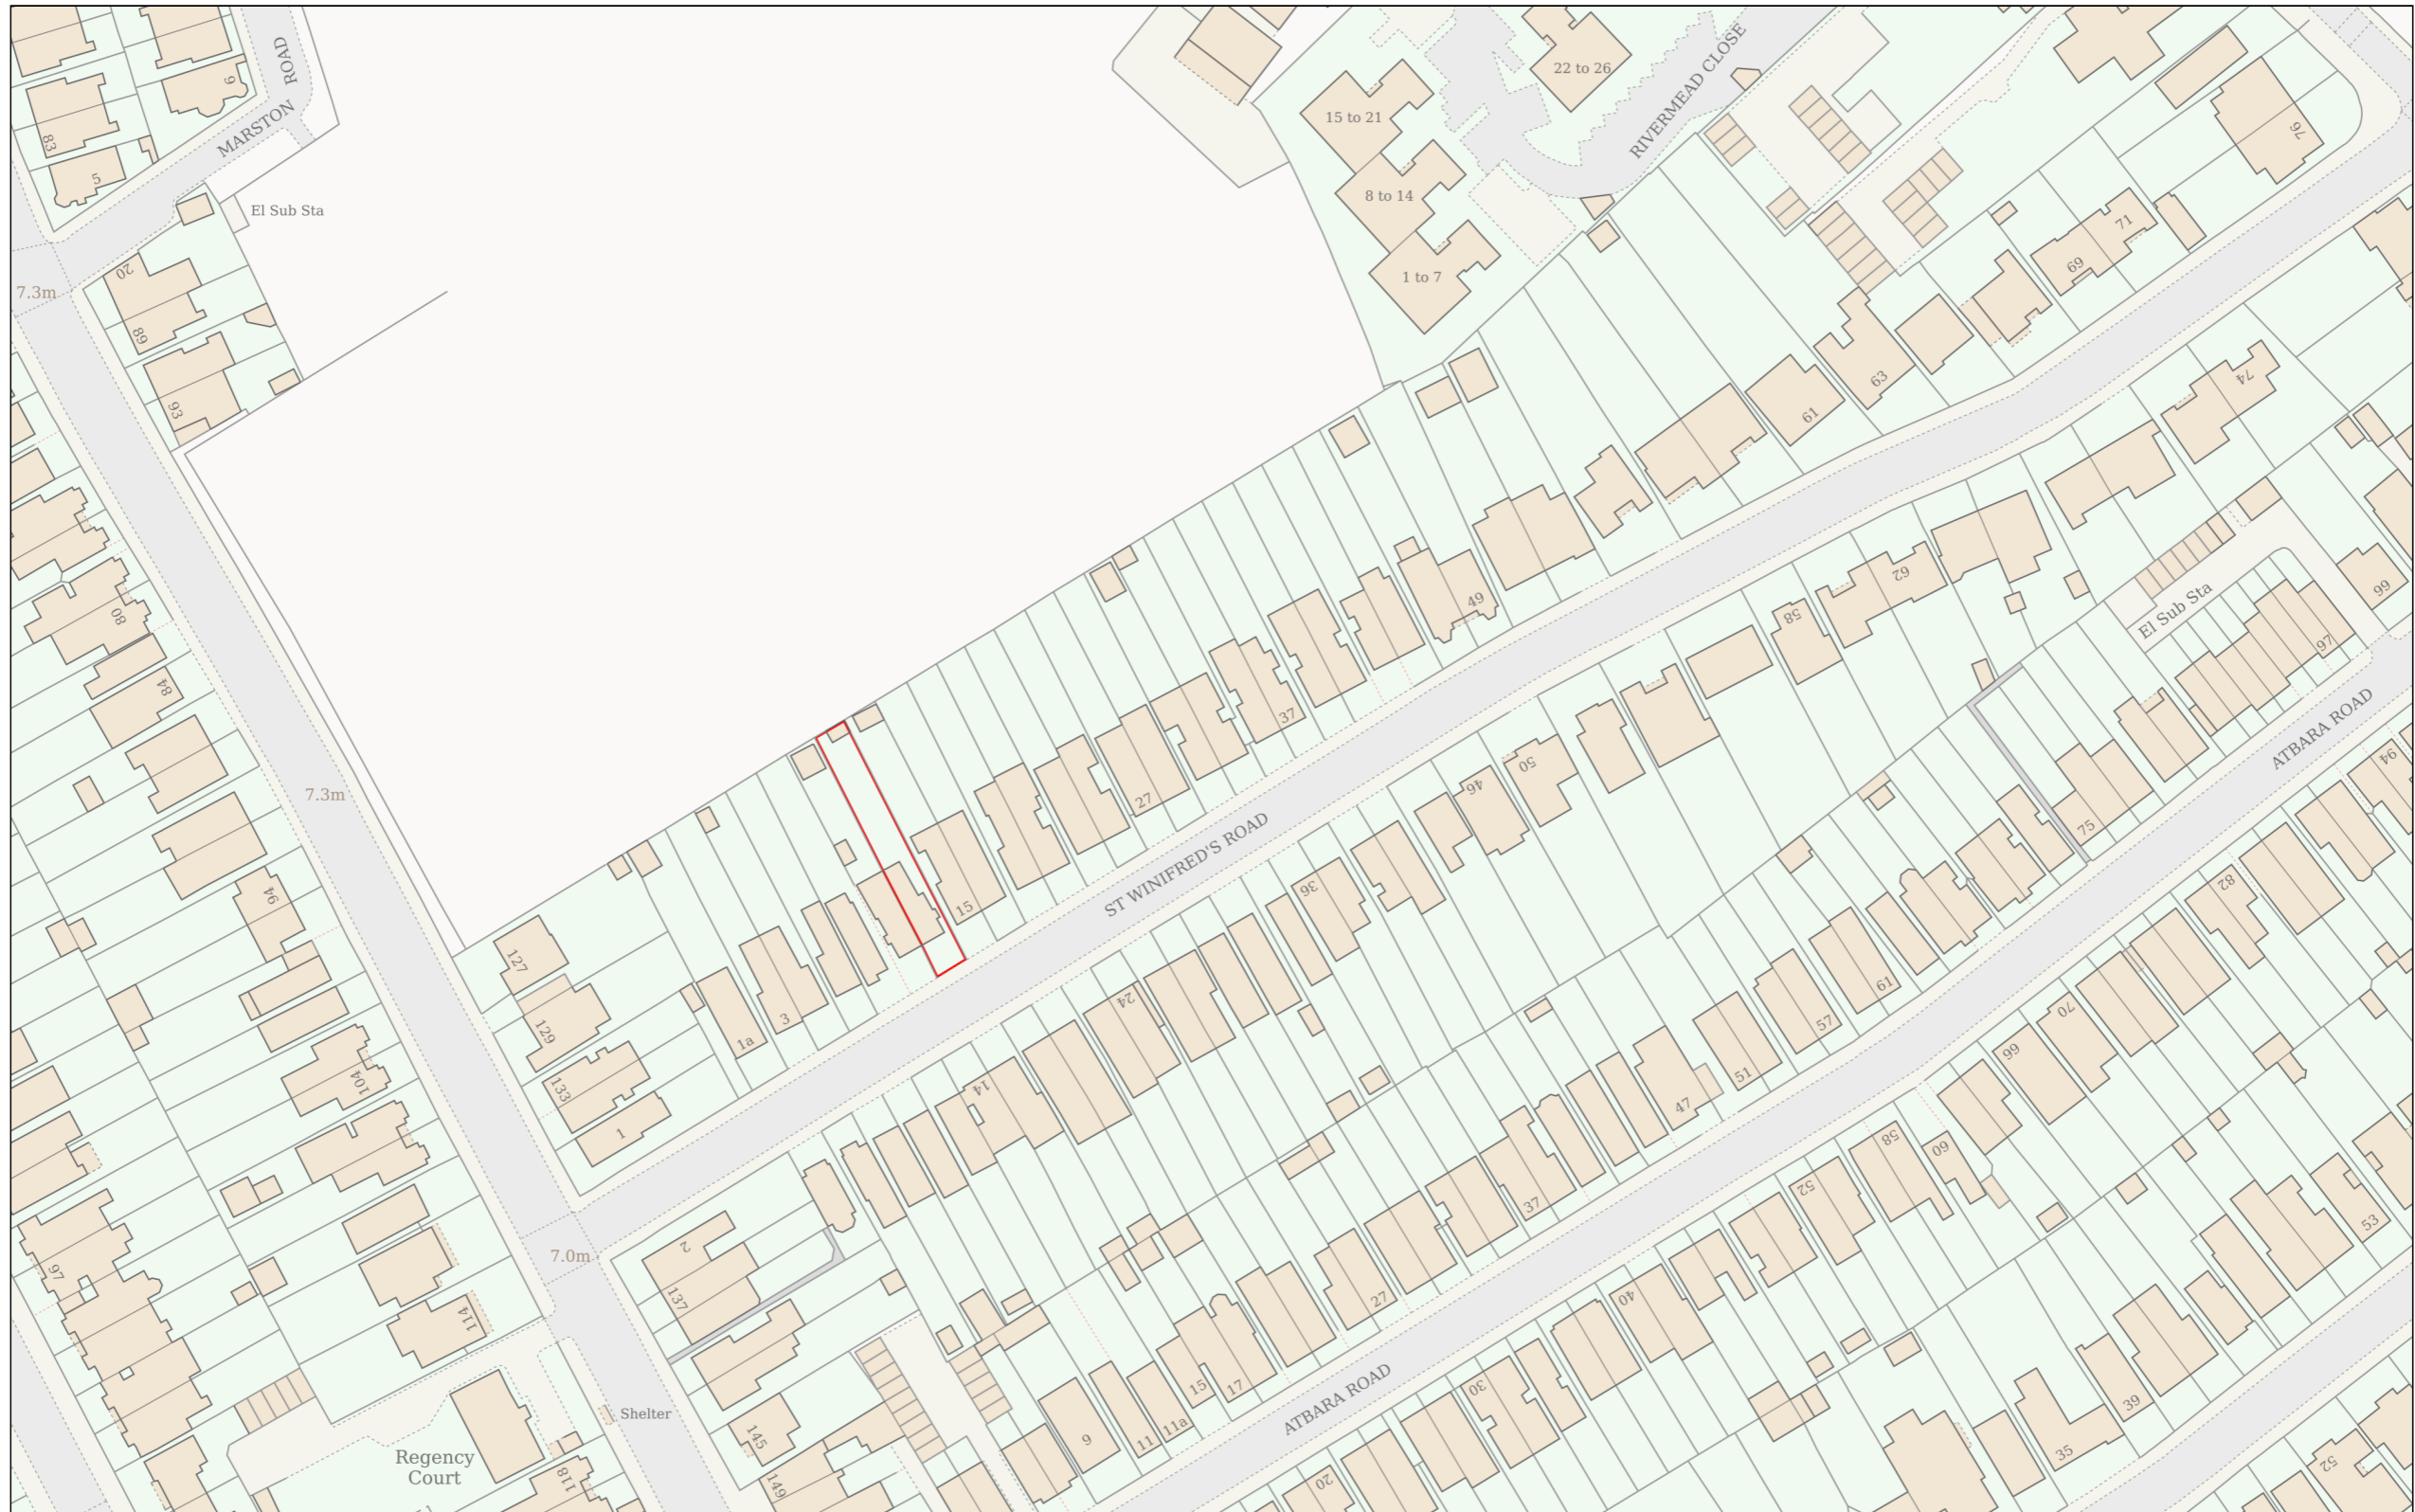

Planning Portal Reference: PP-13578845v1

