



BLOCK PLAN
Existing

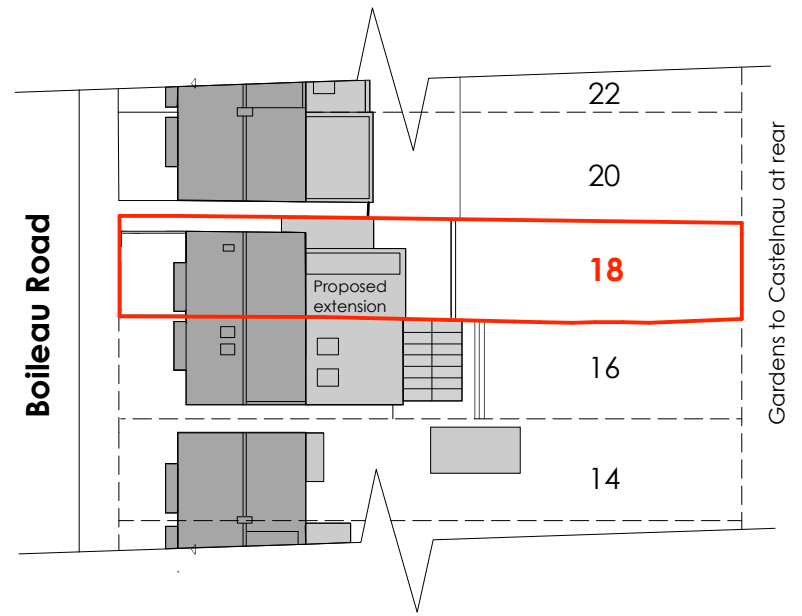

BLOCK PLAN
Proposed

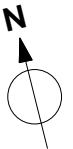

MAYA VUKSA Architecture
66 Fermoy Road
London
W9 3NJ
England
t: (+44) (0) 20 8968 6250 e: info@mayavuksa-architecture.com

Status:	
PRELIMINARY/PRE-APP	
PLANNING	
TECHNICAL DESIGN DEVELOPMENT)	
TENDER	
CONSTRUCTION	
AS BUILT	

Project: 18 Boileau Road, SW13
Drawing: **Block plan -Existing & proposed**
Scale: 1:500@ A4

Client: N. Rinne & J. Bishop
Date: OCT 2024
Drawn by: MV

drawing number
BR/B/07