


34 Albion Road, Twickenham, TW2 6QJ  
BLOCK PLAN DEMOLITION & EXTENSION: D11.

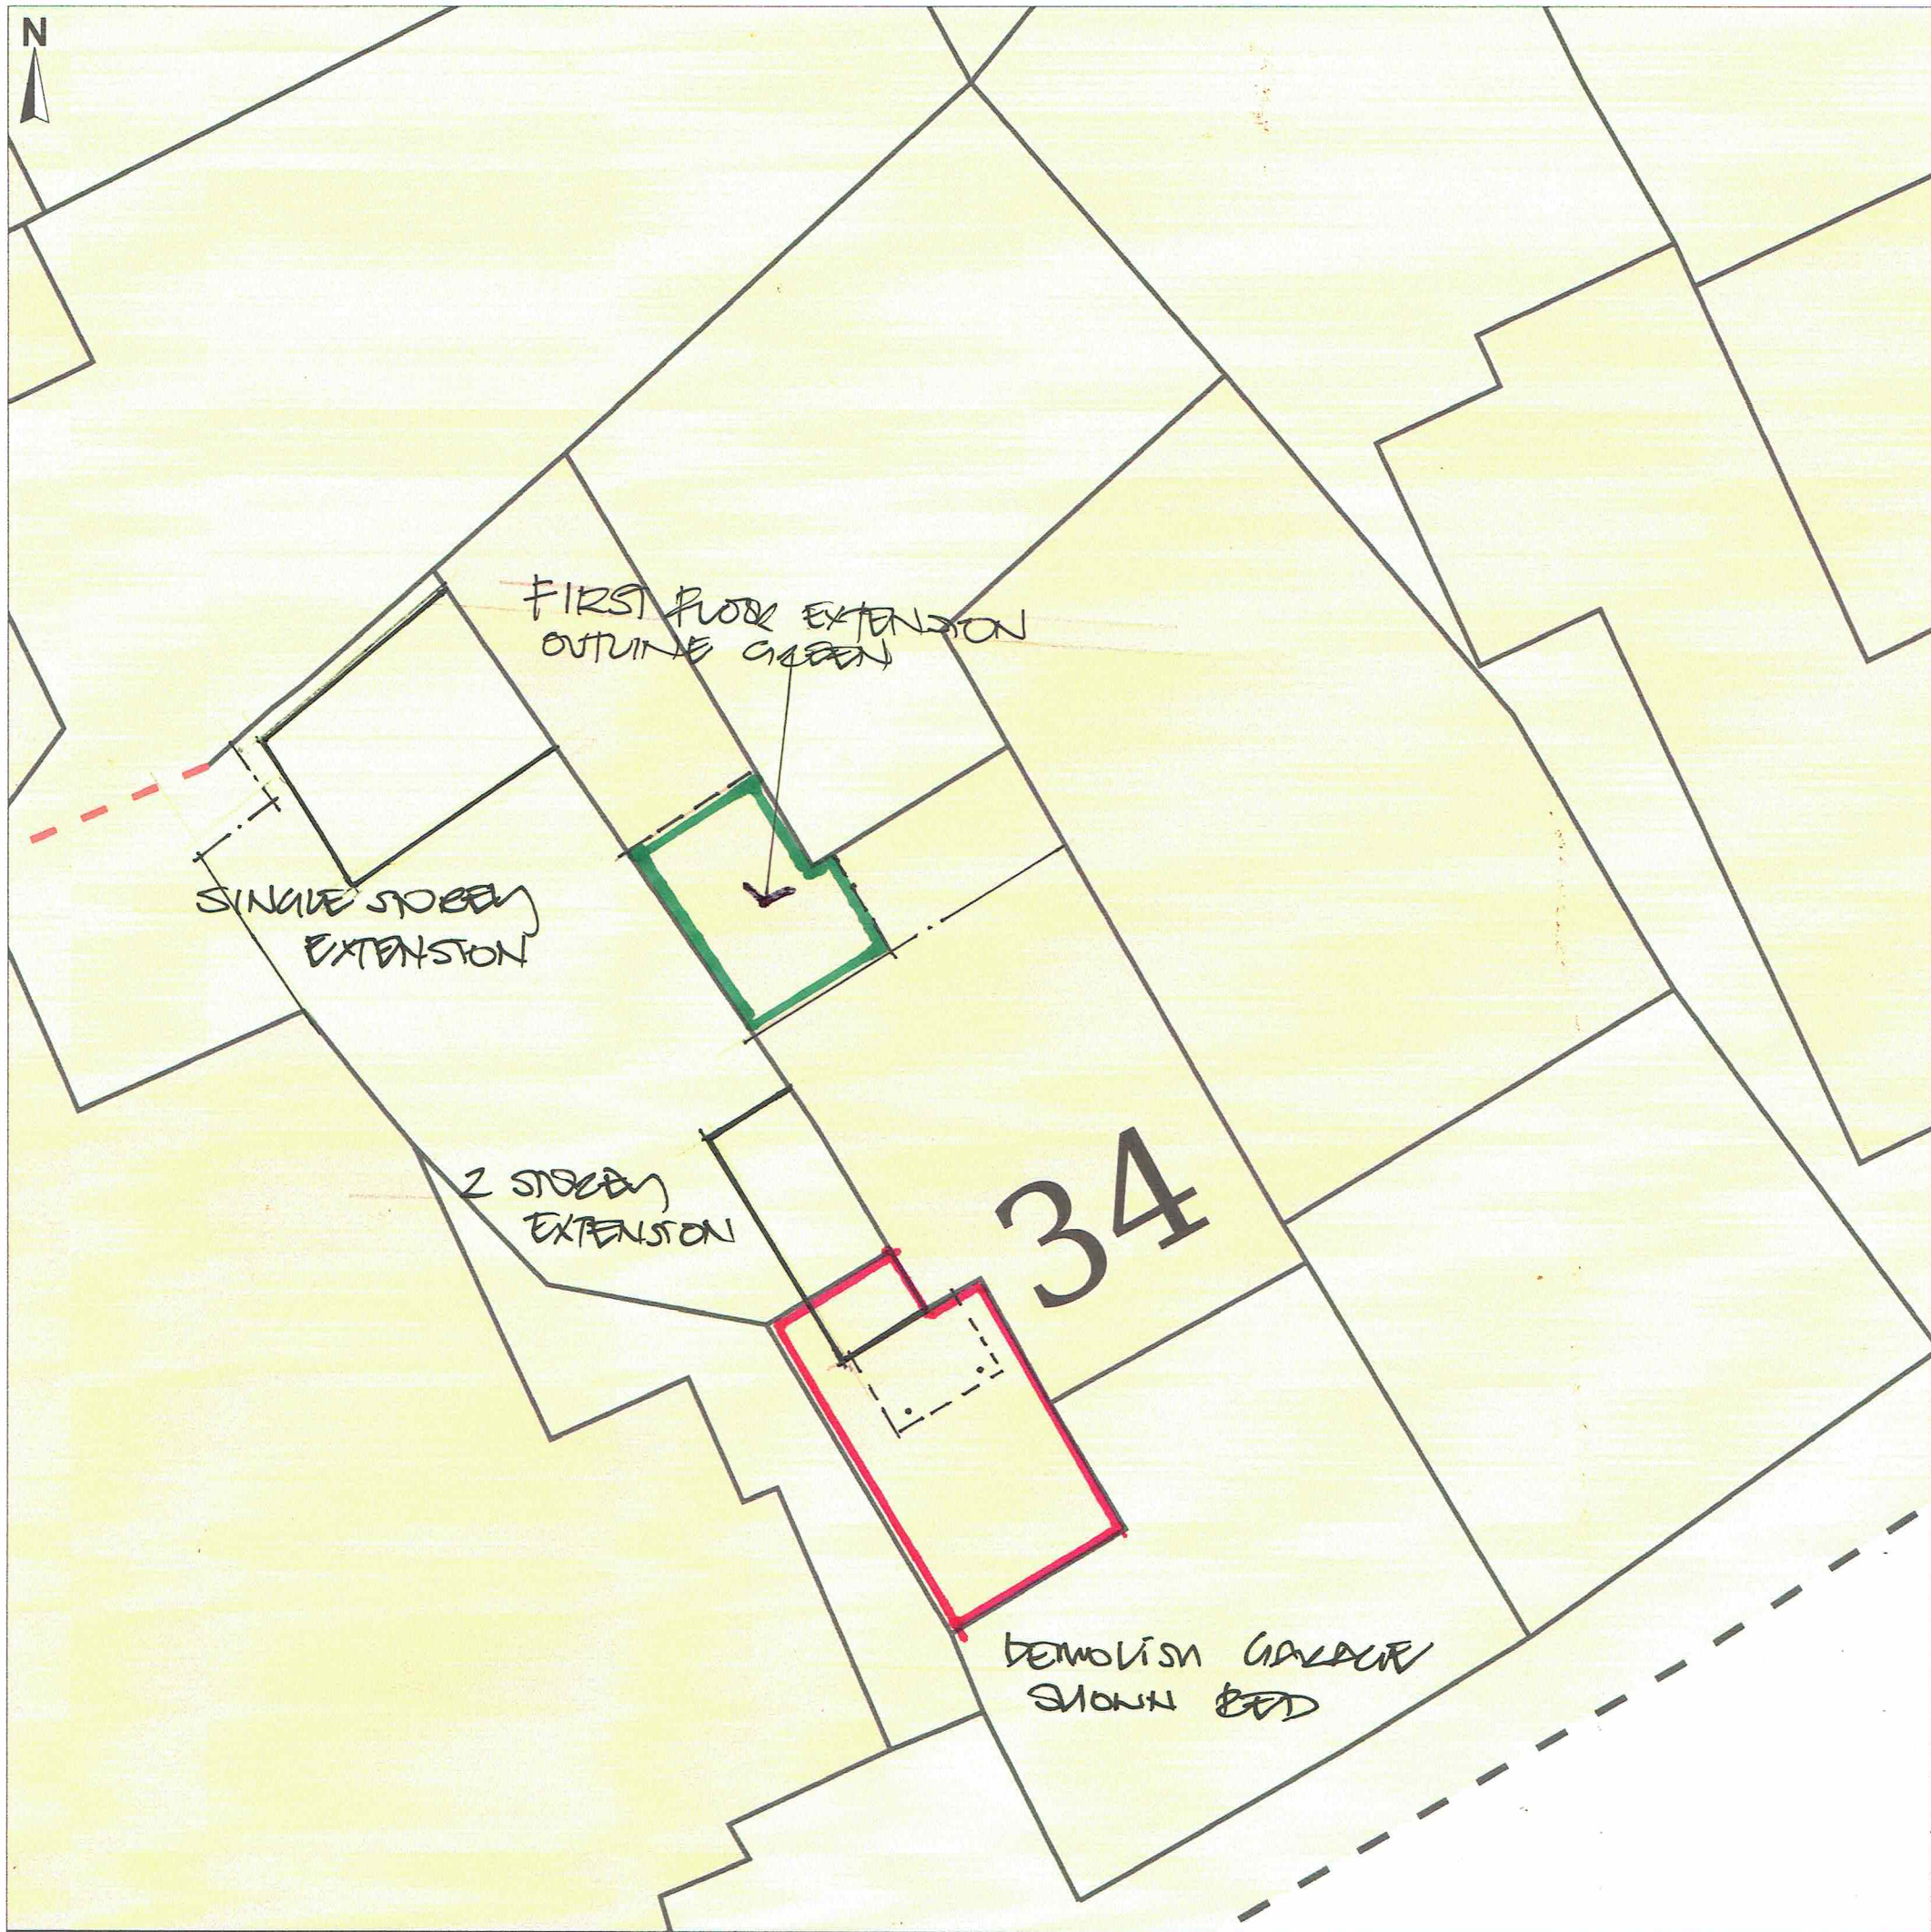

1:100 @ A3