

BOUNDARY WALL

BOUNDARY WALL


GARDEN AMENITY

BATH

KITCHEN

LANCH

ENTRANCE & RECEPTION

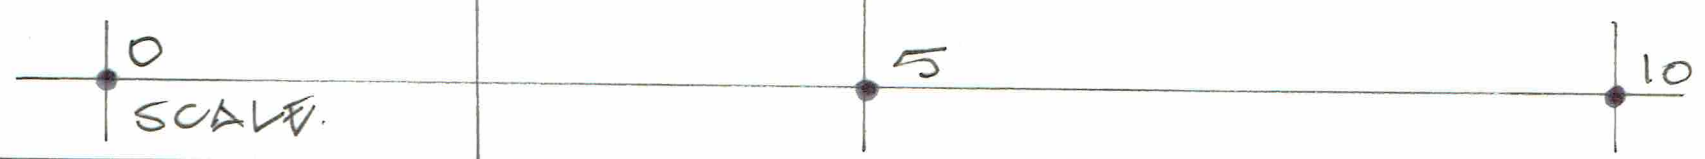

51X AVBION ROAD - TWICKENHAM - TW2 6QJ
 GROUND FLOOR PLAN - EXISTING -

13.11.24 K
 D 002 1:50
 PLANNING