


Proposed First Floor

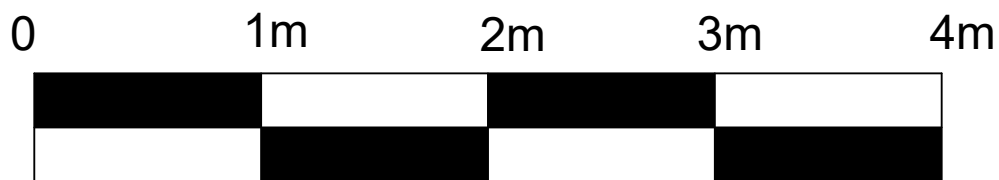

Scale Bar

Project  
 297 Waldegrave Road, Twickenham  
 Proposed Loft Conversion  
 Title  
 Proposed First Floor

**Roger Davis Design**  
 79 Bell Chase, Yeovil, Somerset, BA20 2FF  
 tel : 01935 706648 07531 683621  
 rogerdavis577@gmail .com

Dimensions to be checked and verified on site

Scale 1:50 @ A3 Date November 2024

Drawing Number 13/24/05