


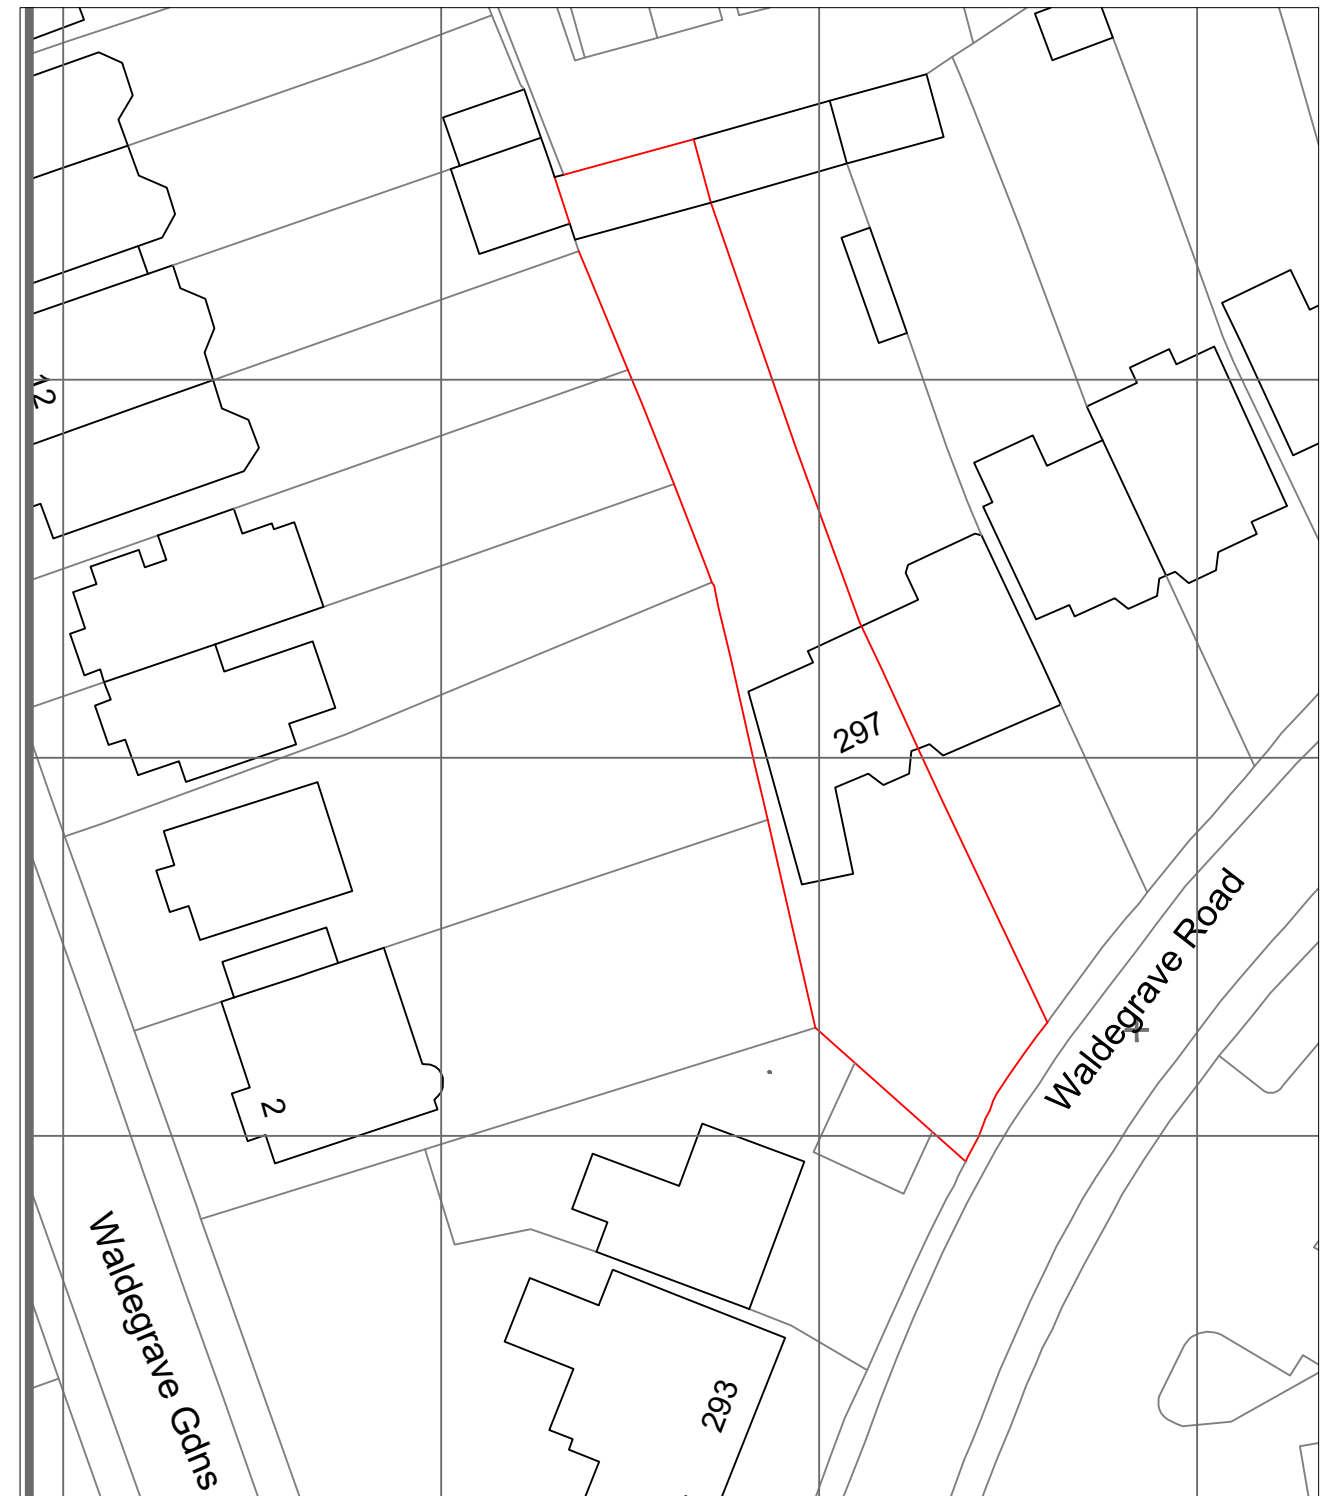

Location Plan (1:1250)



Block Plan (1:500)

Project
297 Waldegrave Road, Twickenham
Proposed Loft Conversion

Title
Site and Location Plan

Scale 1: 500, 1250 @ A3 Date Nov 2024

Roger Davis Design
79 Bell Chase, Yeovil, Somerset, BA20 2FF
tel : 01935 706648 07531 683621
rogerdavis577@gmail .com

Drawing Number 13/24/11