


9.00m Datum

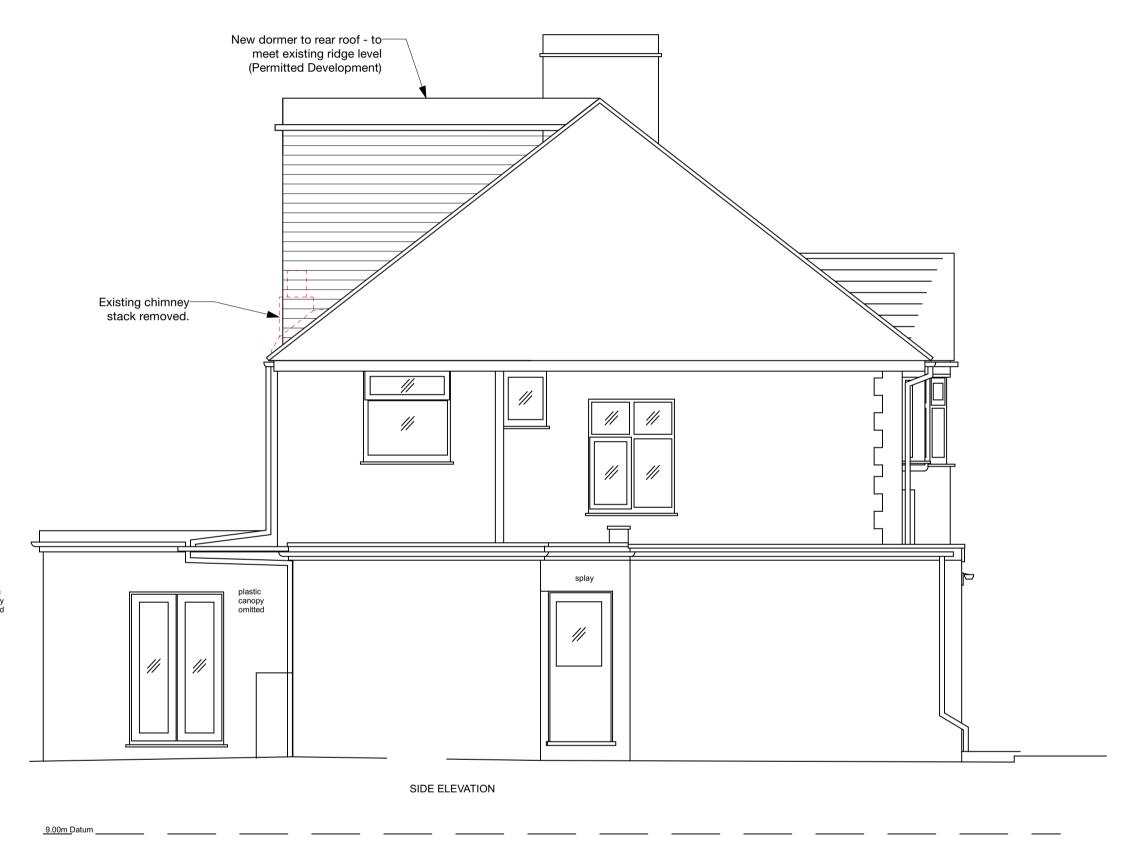

1:50 SCALE BAR 0 1 5m

Key / Notes

Base Survey copyright Twickenham Surveys:

TWICKENHAM SURVEYS LAND AND BUILDING SURVEYORS

CENTRAL HOUSE
124 HIGH STREET
HAMPTON HILL
MIDDLESEX TW12 1NS
Tel-020 8614 4480
mail@twickenhamsurveys.co.uk
www.twickenhamsurveys.co.uk

©2023 Twickenham Surveys Ltd

Rev Date Note
- 19.08.24 Issued to client for LDC
A 23.10.24 Minor amendments to clients request.
PLANNING

Drawing Name:

PROPOSED ELEVATIONS DORMER PD

Drawing Number:

WDI-220

Drawing Scale: 1:50 @ A1 / 1:100 @ A3

WHITTON DENE

183 WHITTON DENE, ISLEWORTH, TW7 7NJ

Studio KEW

Architecture and Design

Exmouth Road Southsea PO5 2QL www.studiokew.co