



Do not scale from these drawings
 All dimensions are to be checked on site
 These drawings have been produced for this
 address only and are not authorised for use by a
 third party or at an alternative address
 TBD accepts no responsibility for, and does not
 permit any unauthorised amendments to or
 reproductions of the drawing
 These drawings and the associated copyright
 remains the property of TBD unless otherwise
 agreed
 These drawings are for the purpose of obtaining
 planning permission only


Ground Floor 1:50

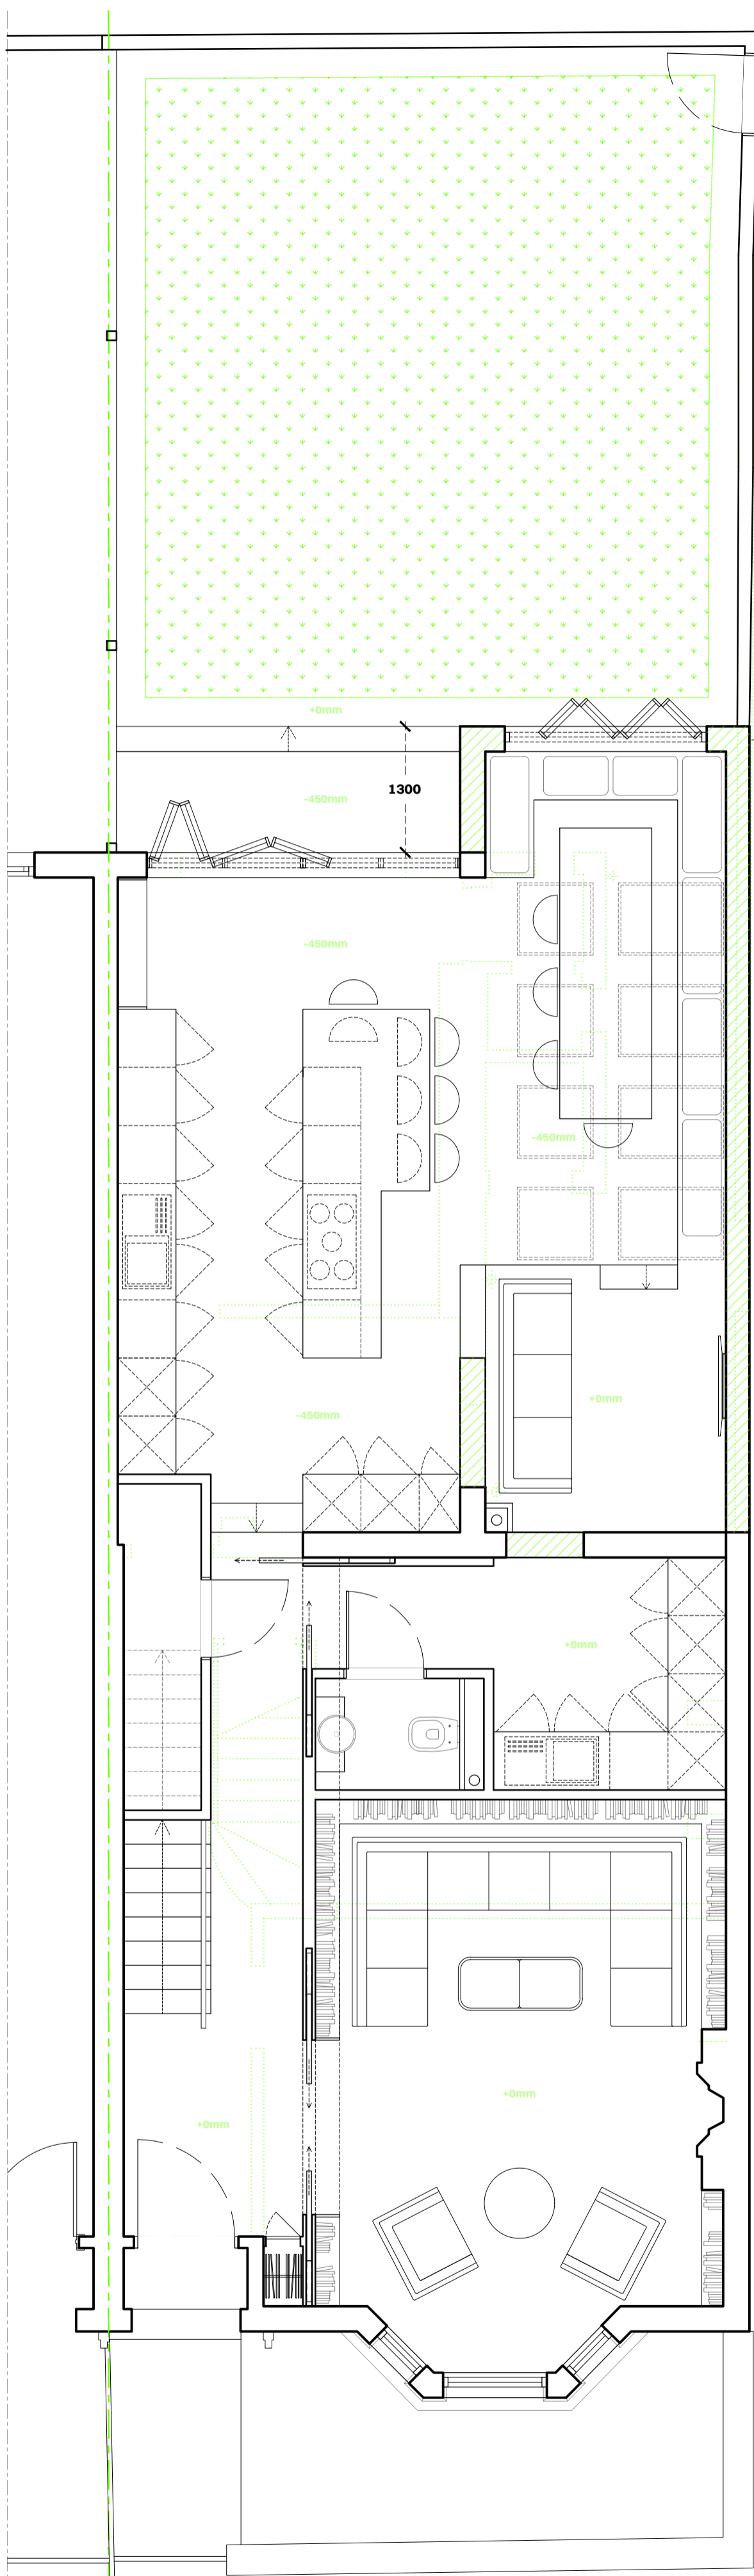

First Floor 1:50

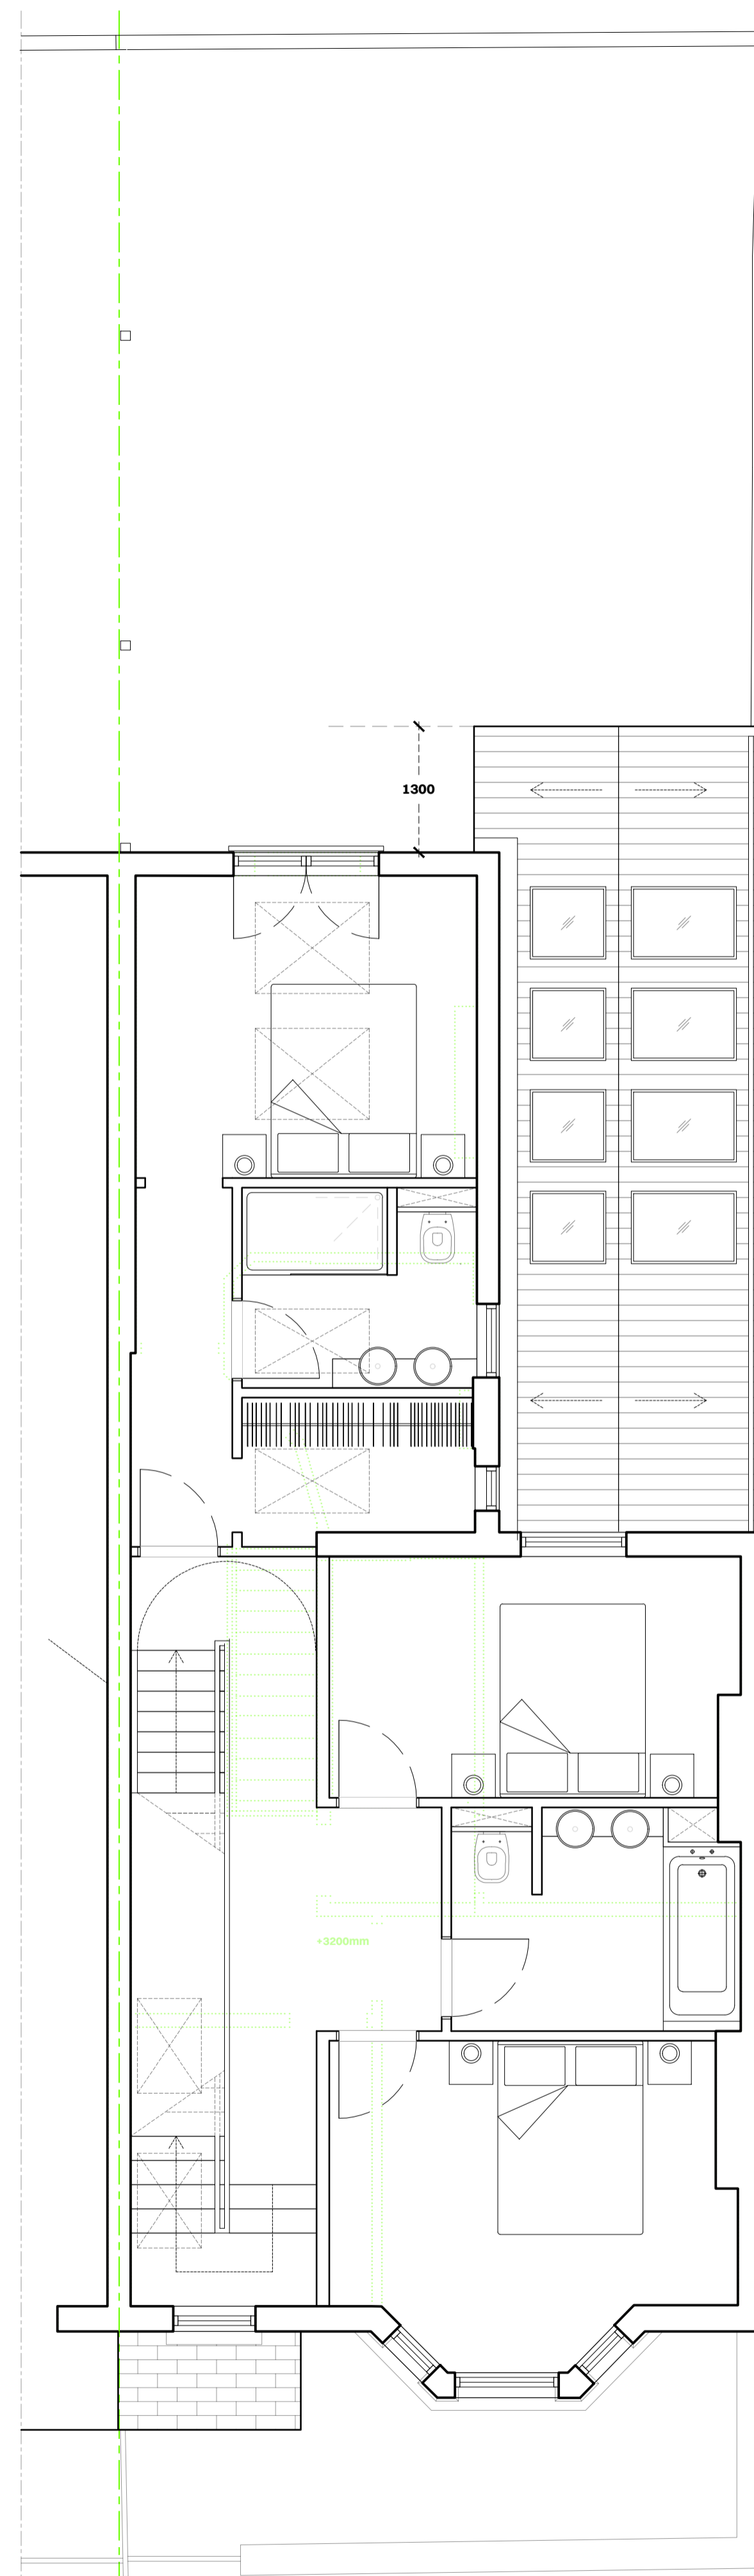

Loft Plan 1:50

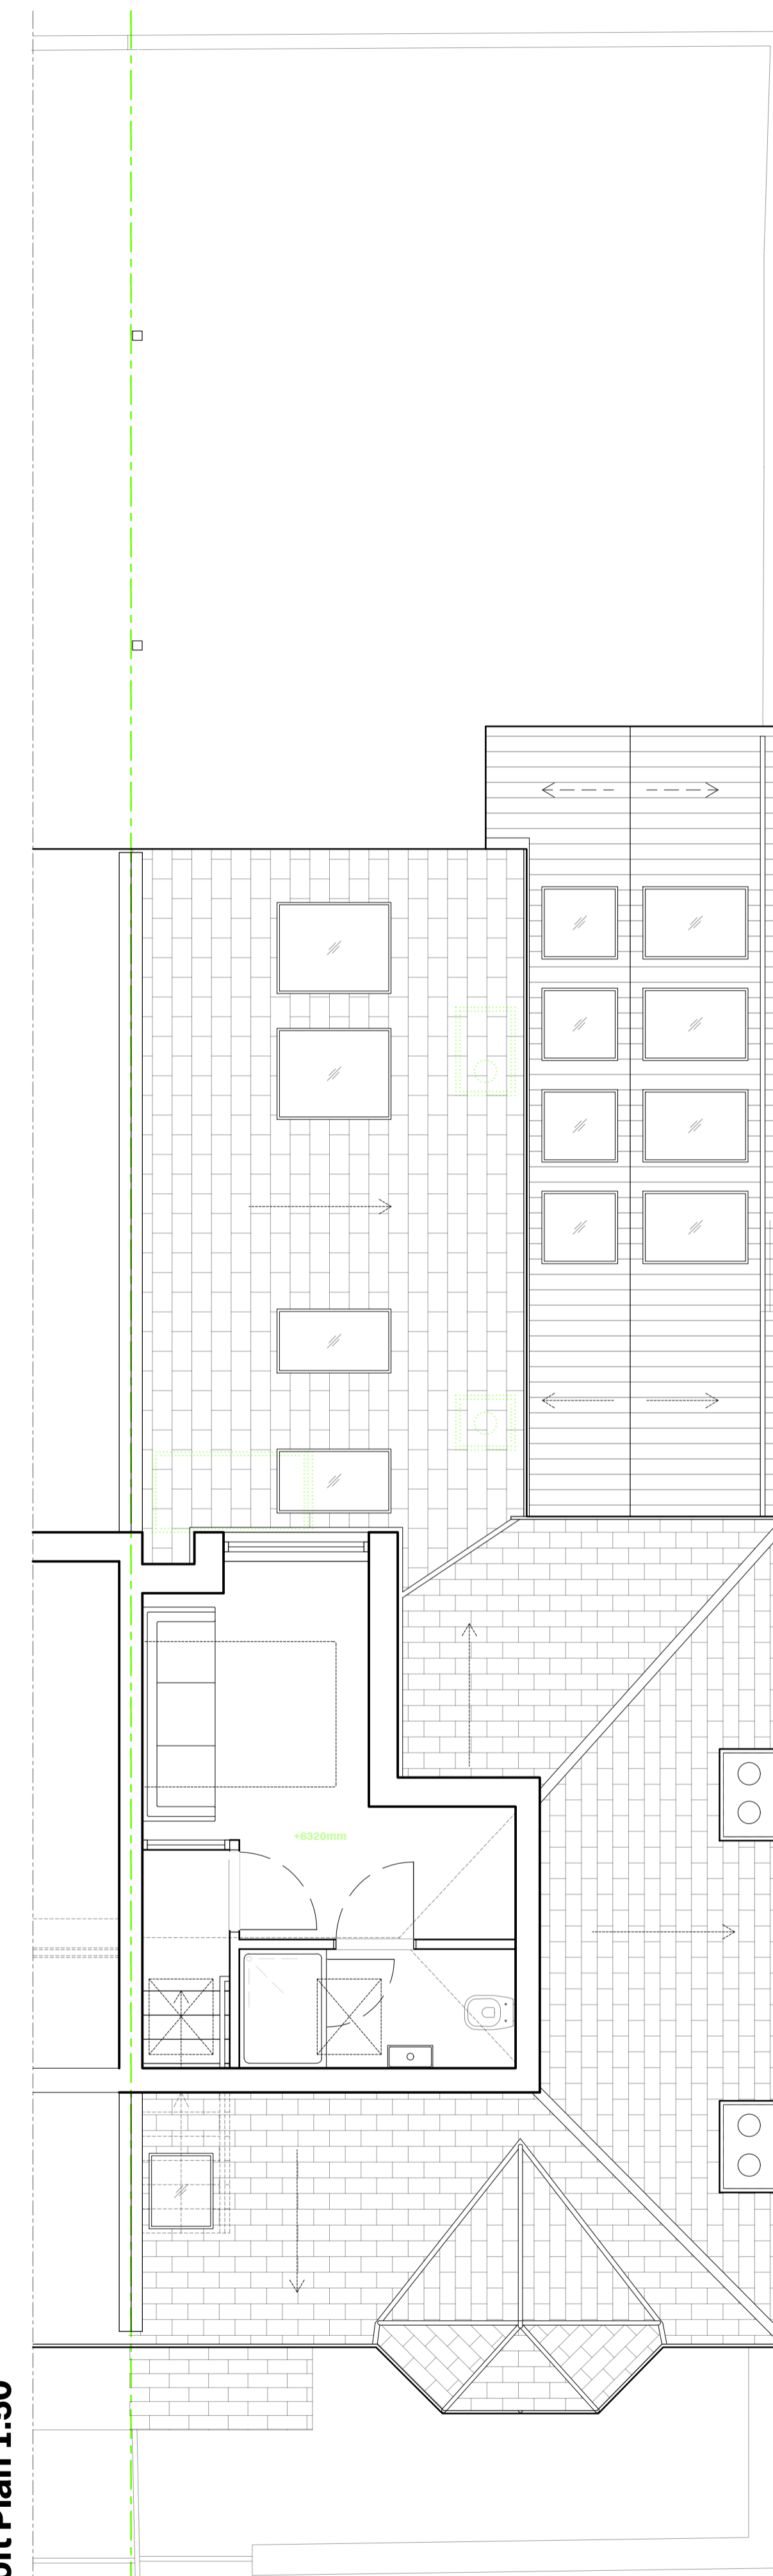

Roof Plan 1:50

