



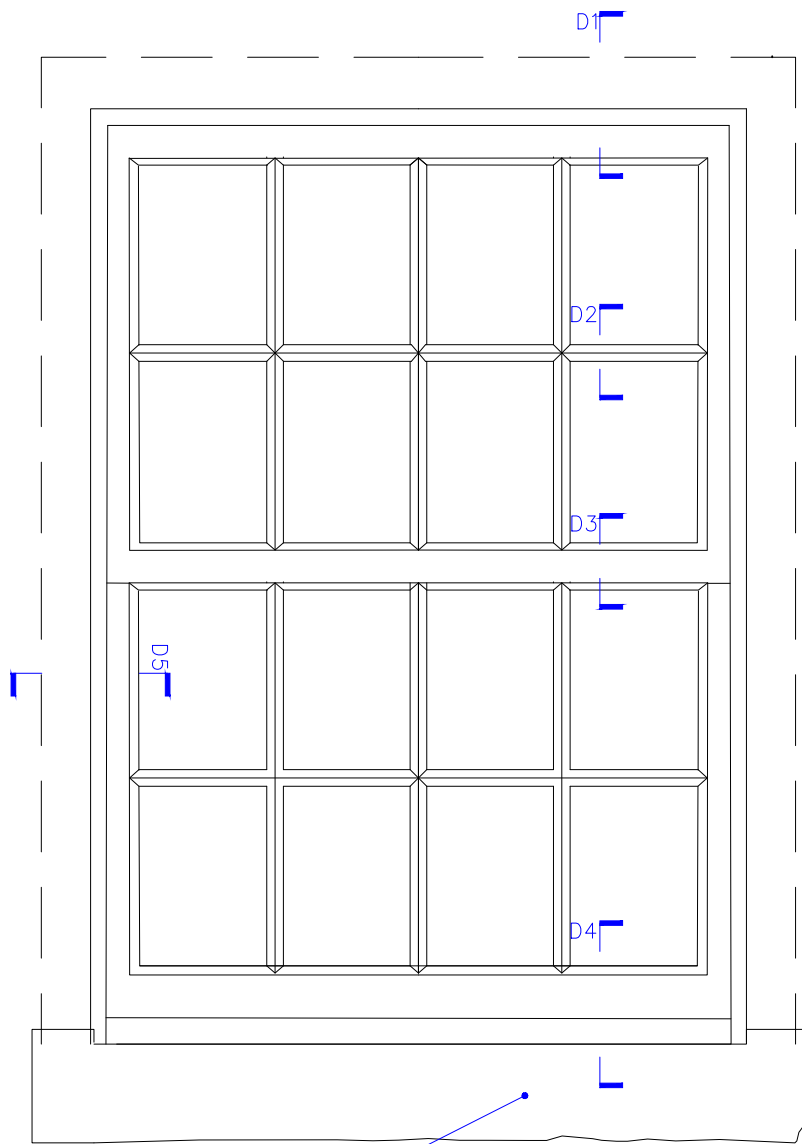


Retained existing stone cill

Proposed Window Elevation
W01
scale 1:10 @ A3

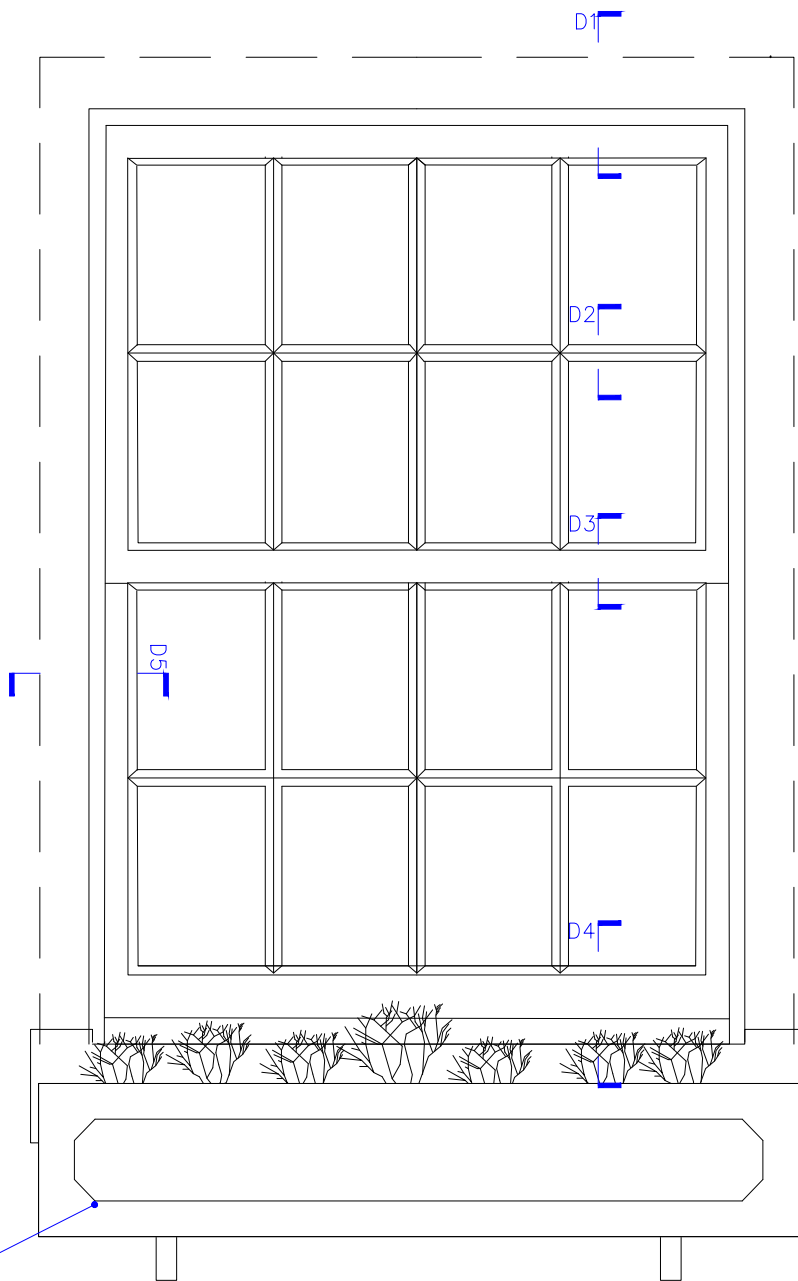

Retained existing stone cill and planter

Proposed Window Elevation
W02
scale 1:10 @ A3

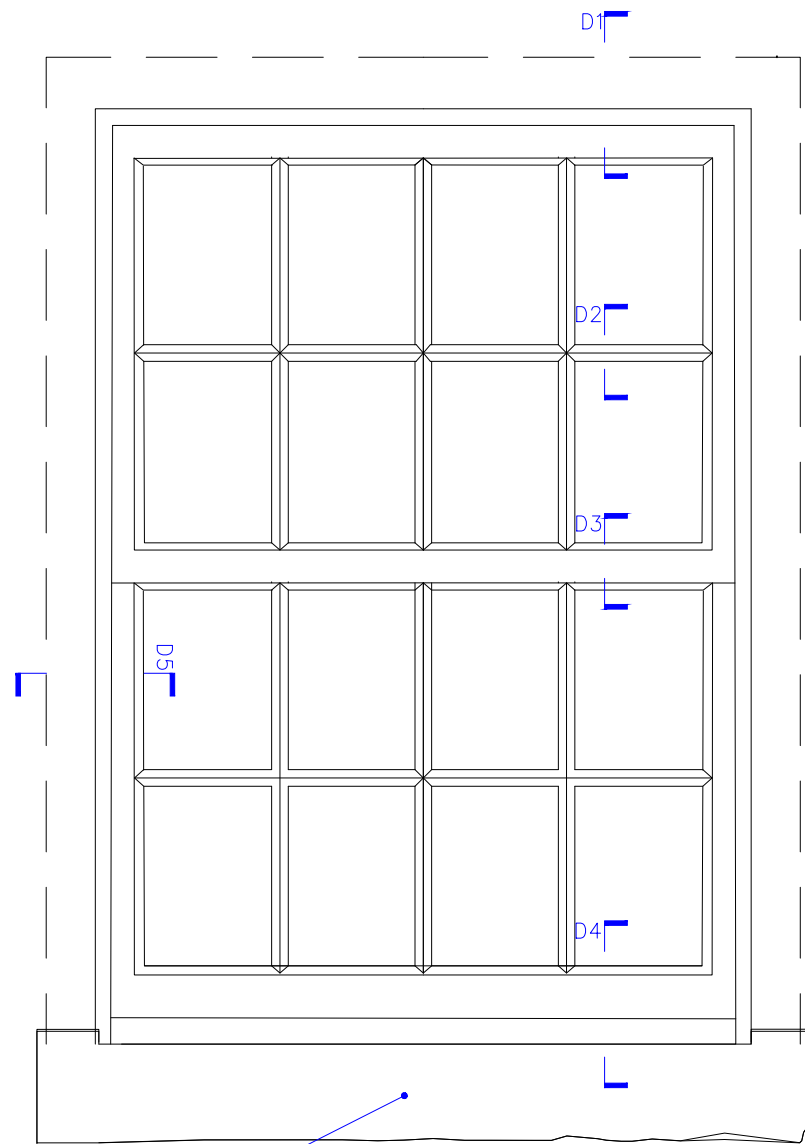

Retained existing stone cill

Proposed Window Elevation
W04
scale 1:10 @ A3

0 0.1 0.2 0.4m

Rev-A November 2024: revision for planning
condition discharge

revisions

architect_richmond@proton.me

@architect_richmond

job title

22 Old palace Lane

client

Alan Woolway

drawing title

Proposed Window Elevations

drawing number

AP.300.PIn.021

rev

A

scale 1:50

date September 2024

drawn by AP

checked by