



Existing Ground Floor Plan

Area ca. 59.02 m²

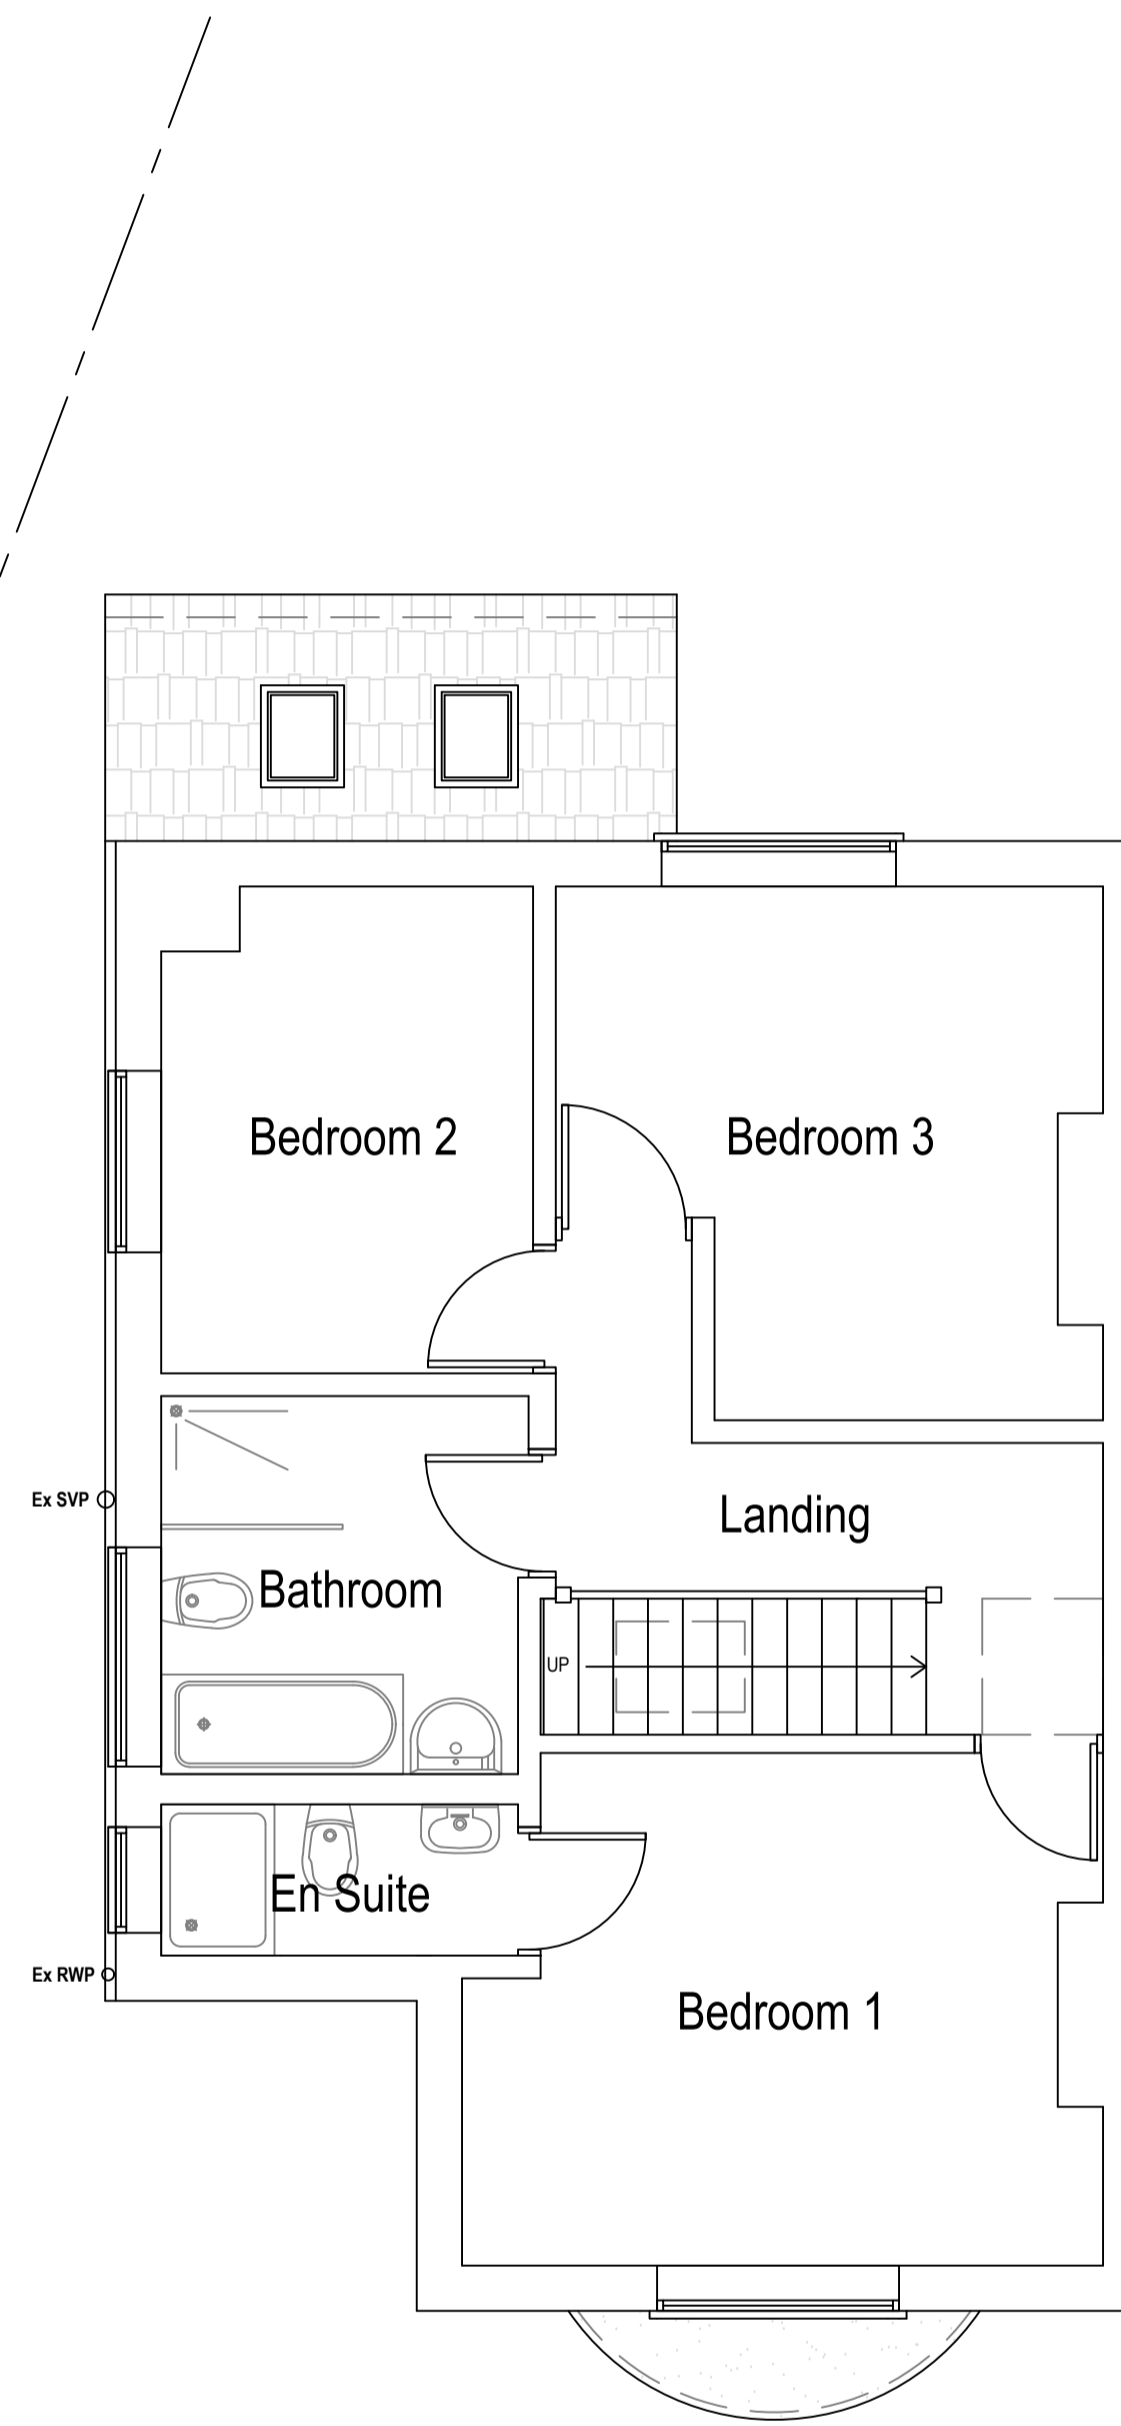


Existing First Floor Plan

Area ca. 52.74 m²


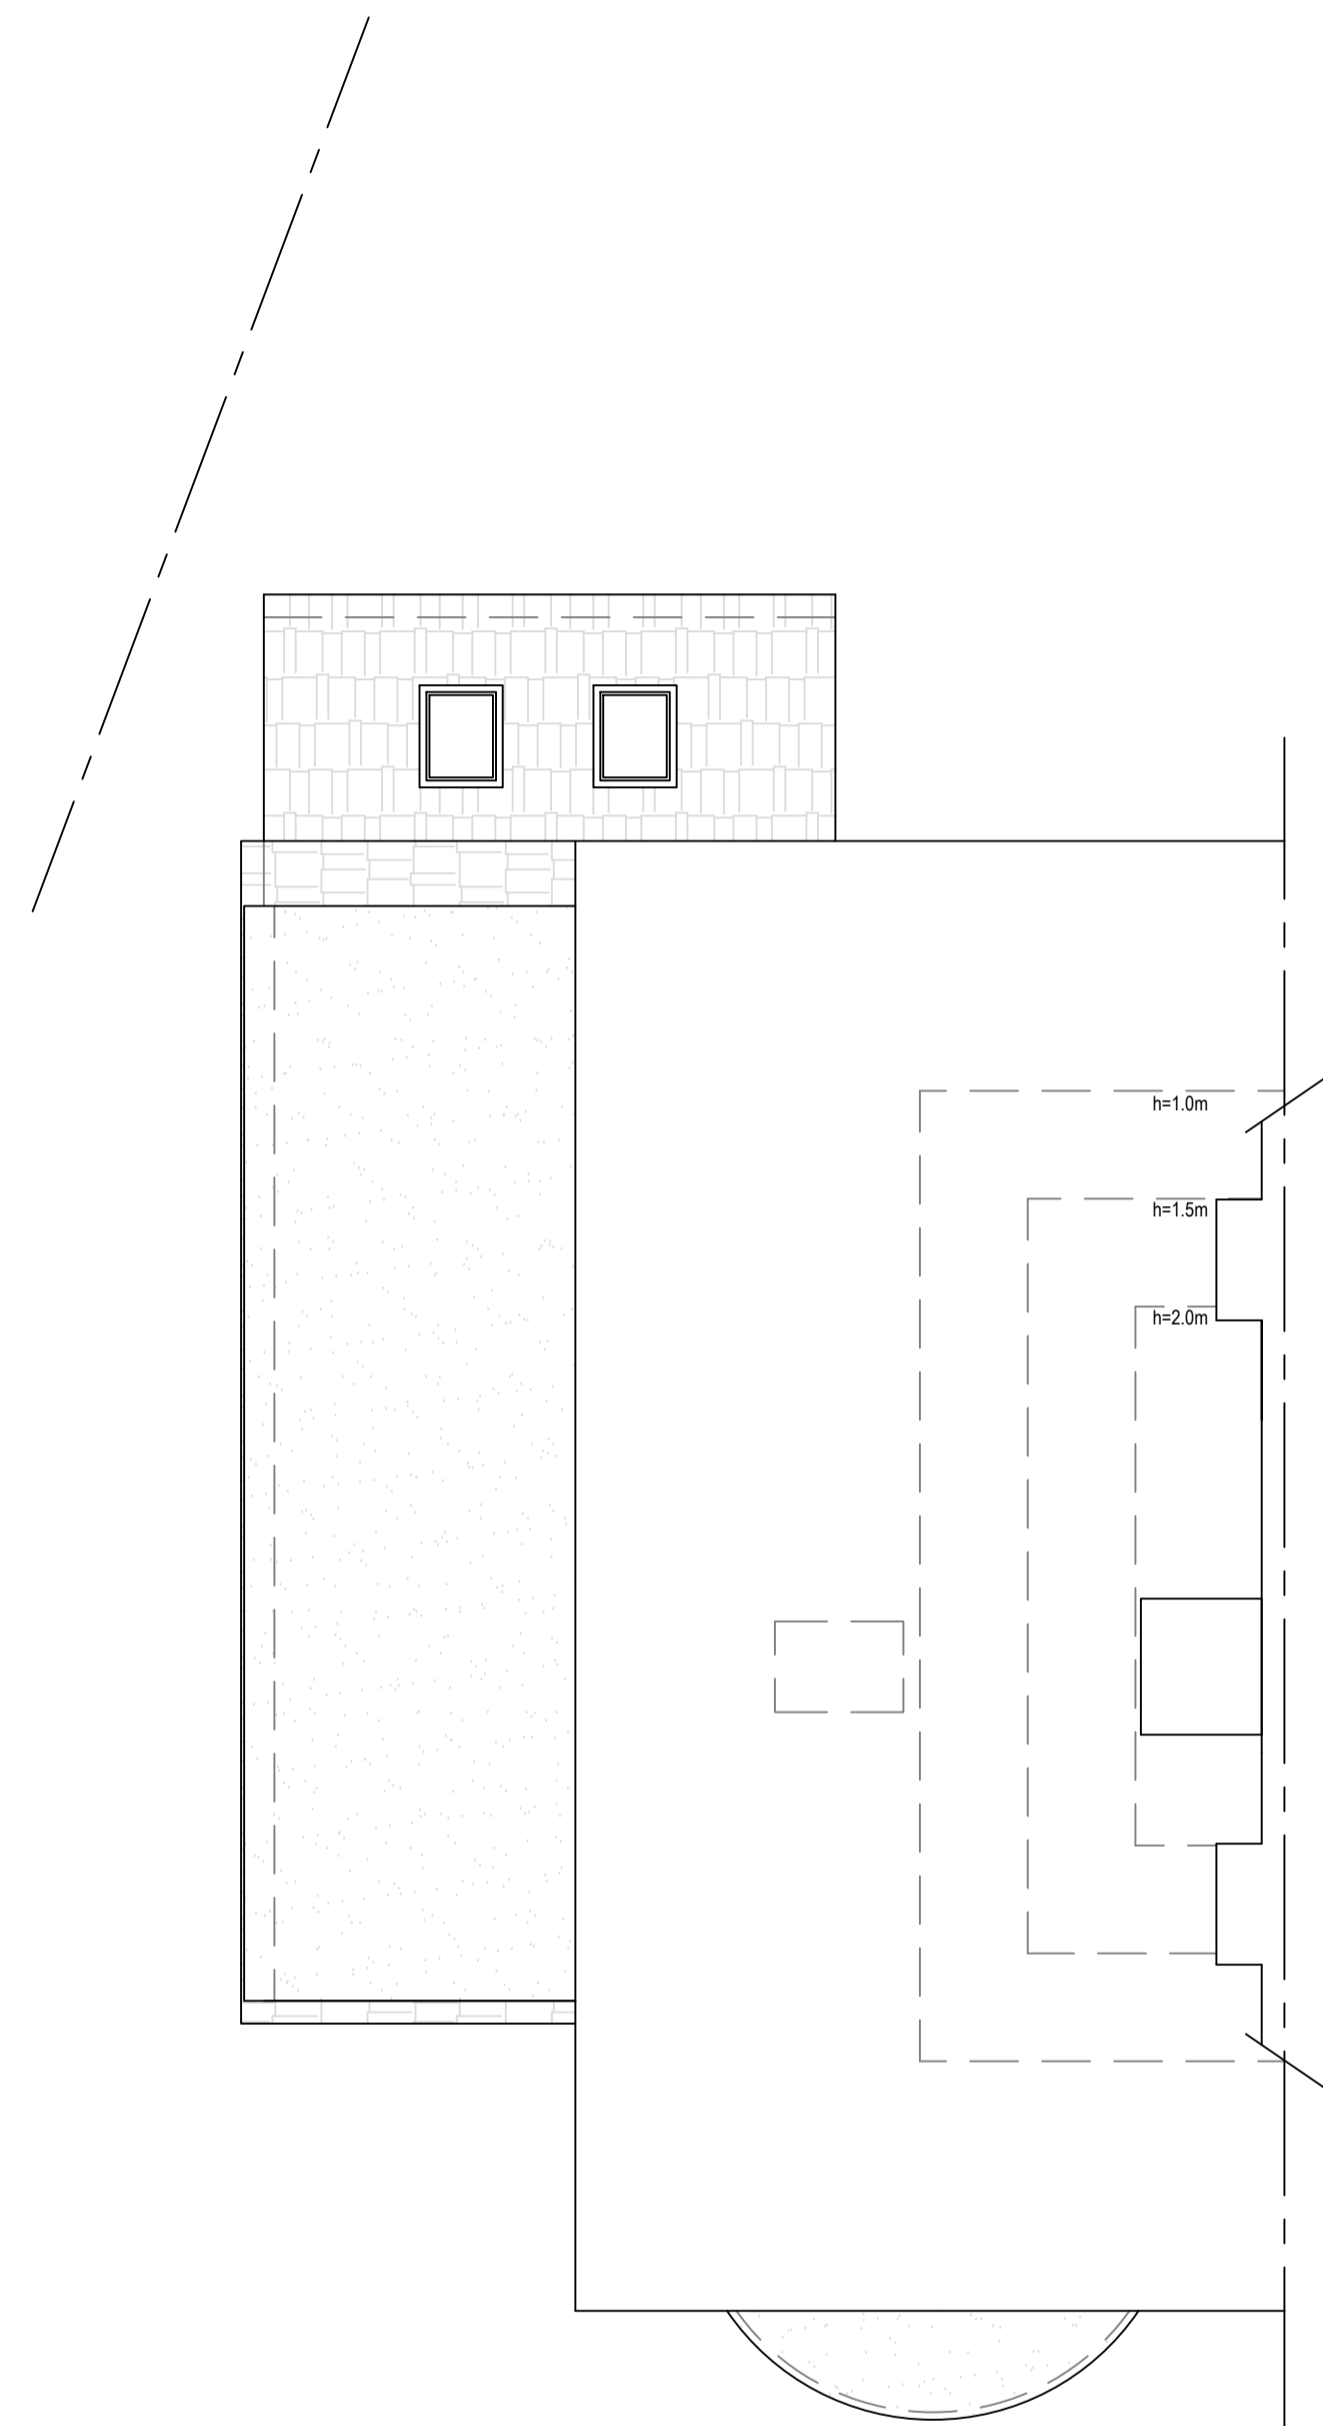



Existing Loft Plan

Area ca. 0.00 m²

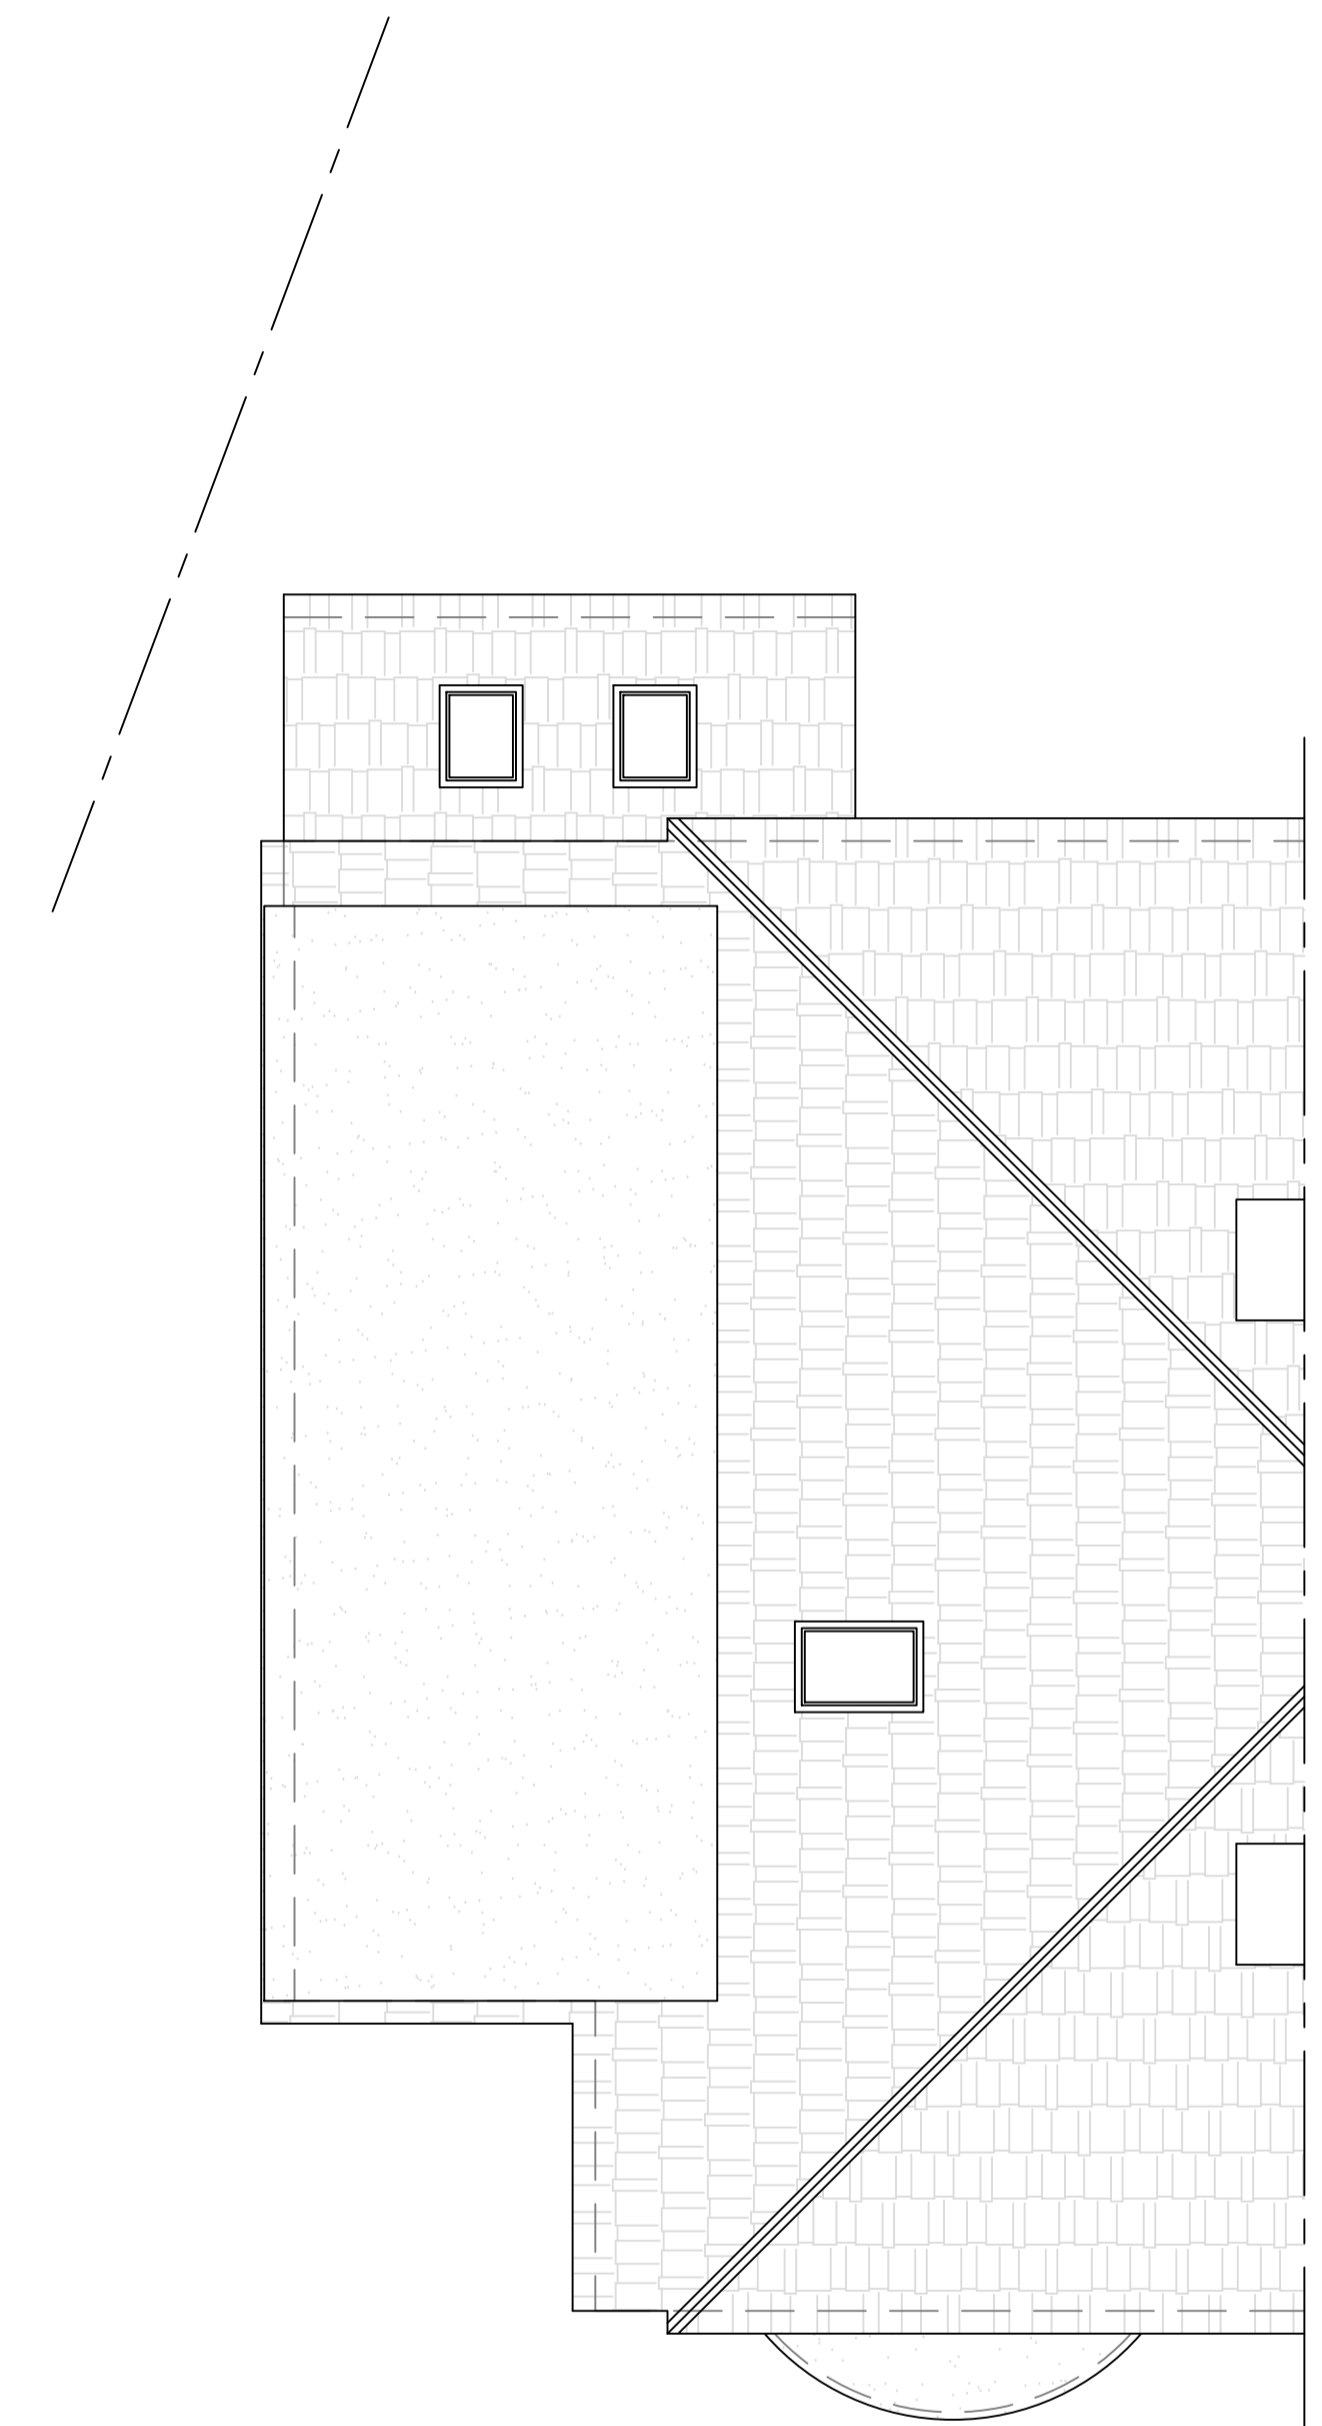

Existing Roof Plan

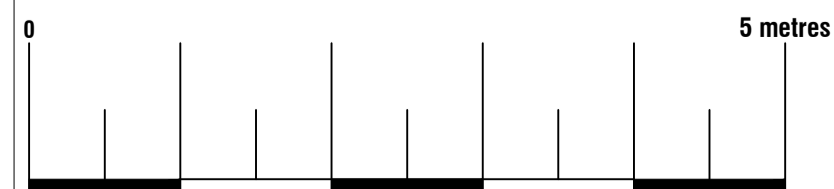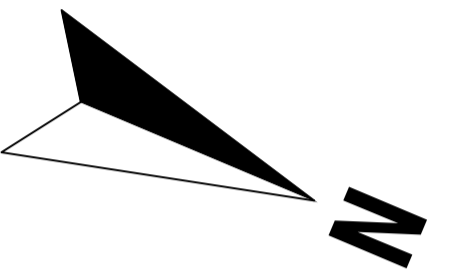

			
<small>ArkiPlan Architectural Ltd • Enquiries@ArkiPlan.co.uk Lytchett House, 13 Freeland Park, Wareham Road, Poole, Dorset, BH16 6FA</small>			
Site	1 Westbrook Avenue, Hampton TW12 2RE	Date	05.11.2024
		Sheet	24-1190 D02 REV 5
		Job	New Extension Loft Conversion
		Scale	1:50 @A1, 1:100 @A3
Title Number	MX441966	Title	As Shown