



Existing East Elevation

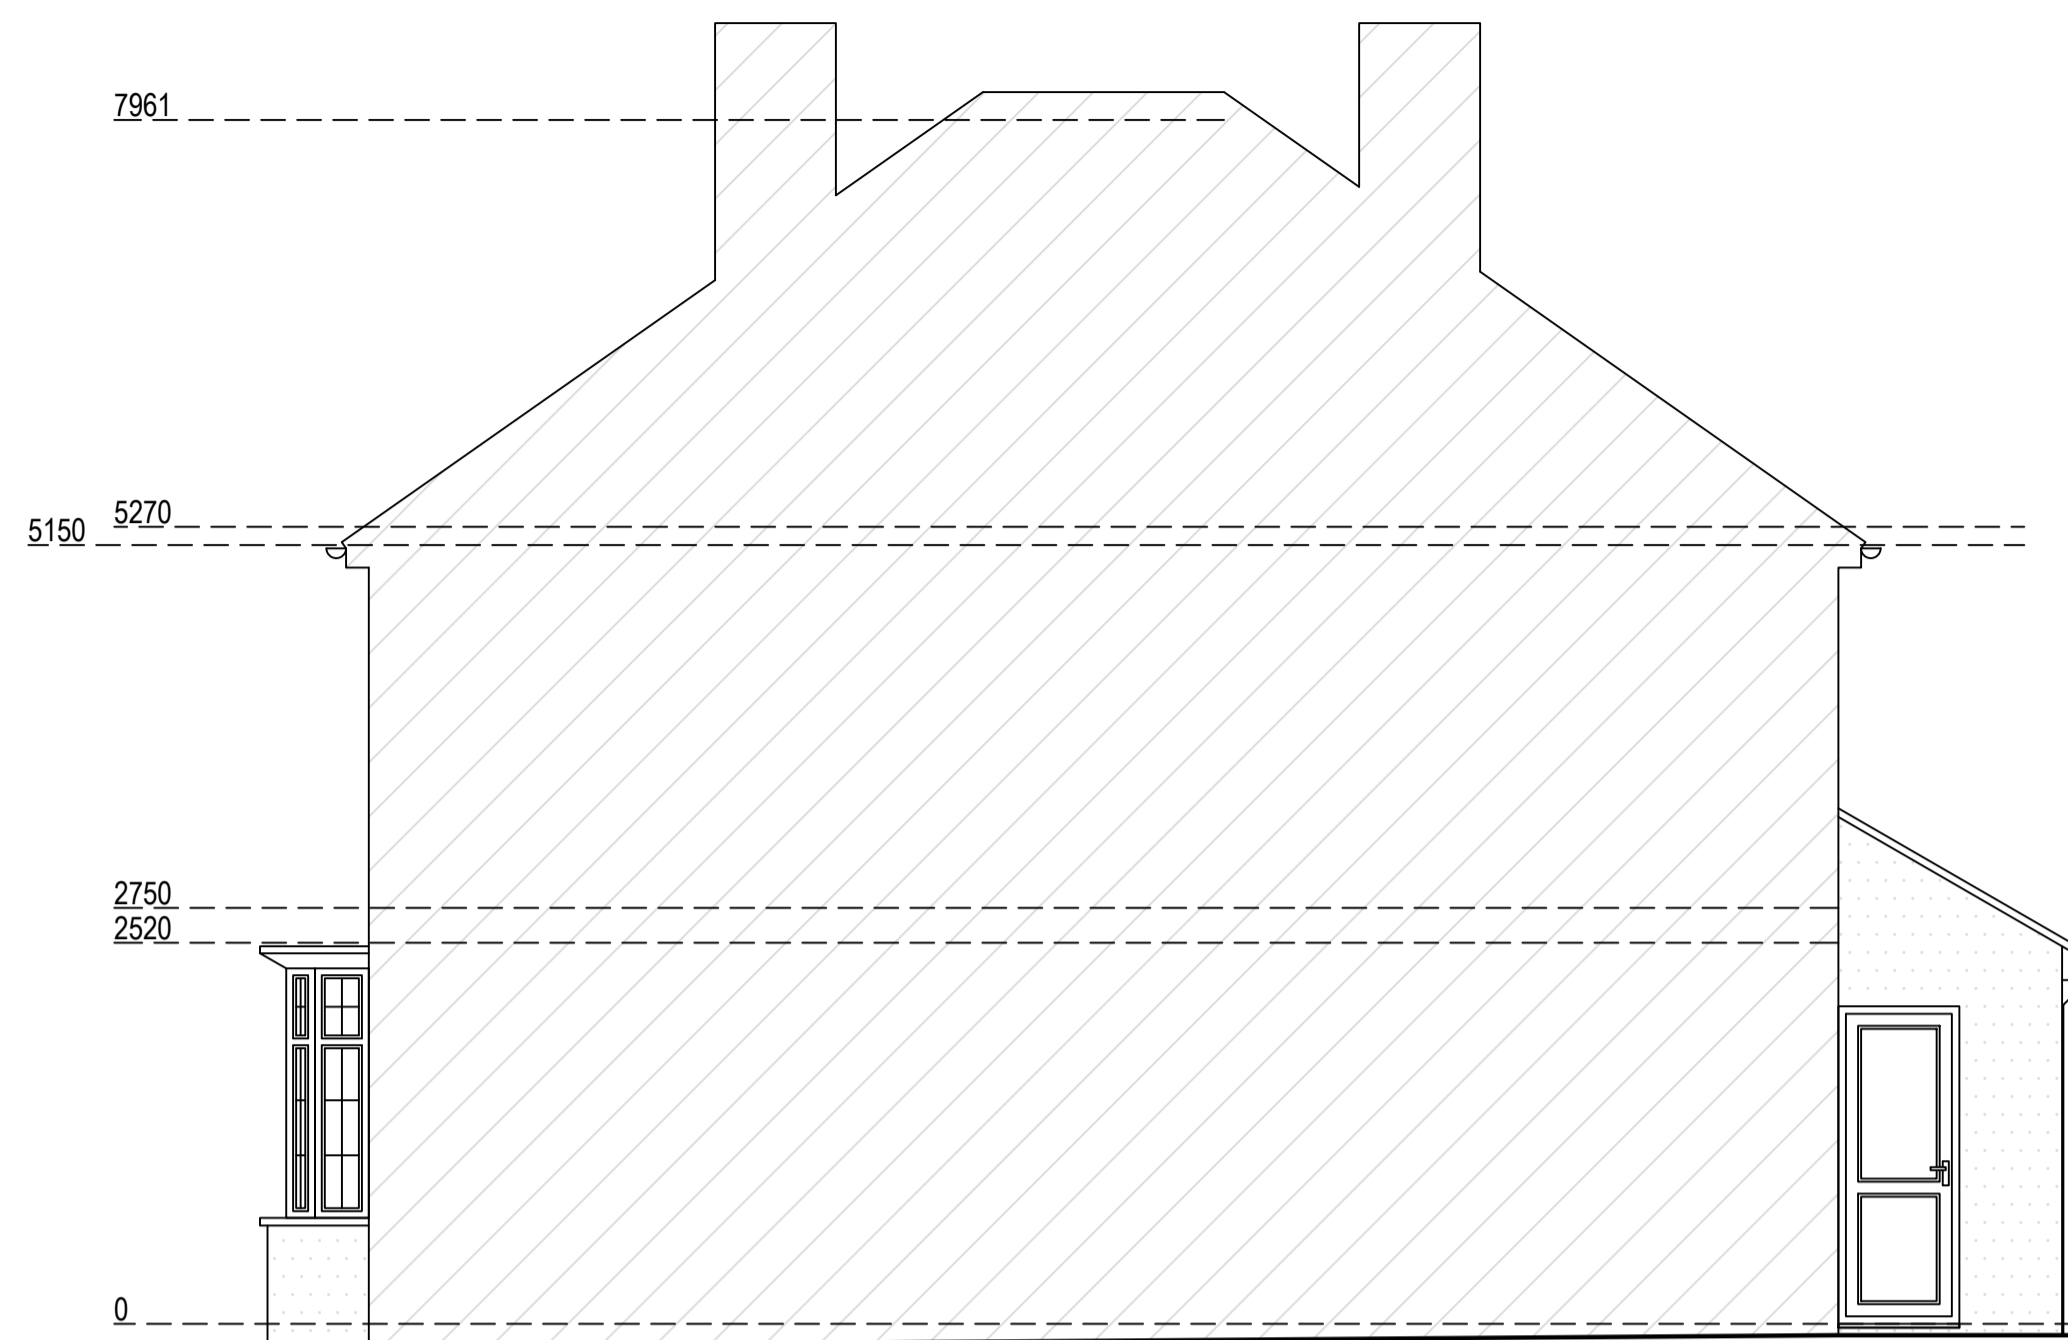


Existing North Elevation

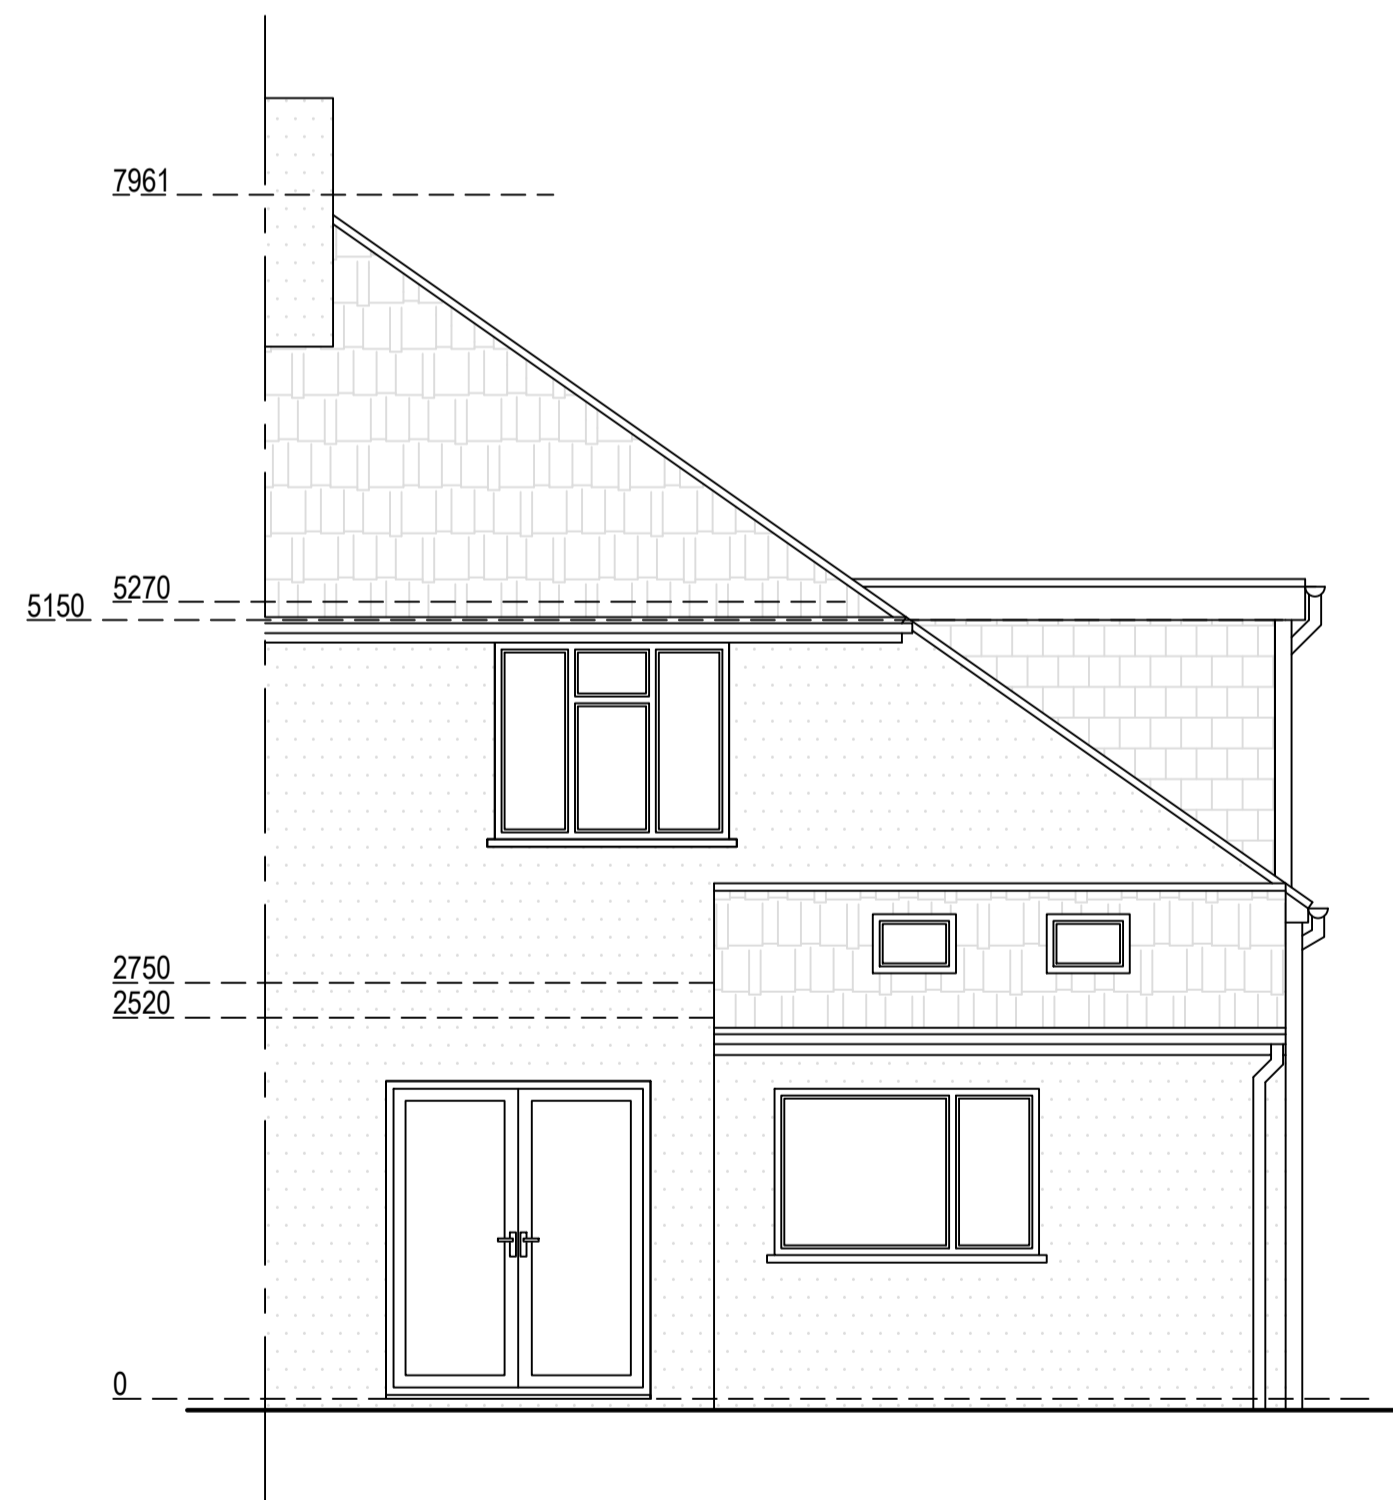


Existing West Elevation



Existing South Elevation

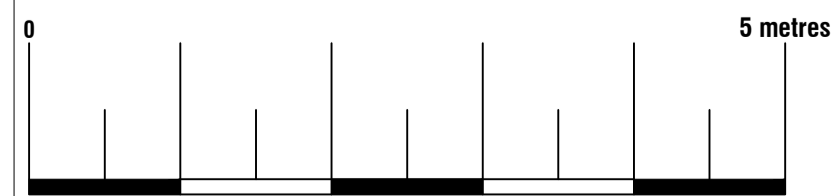

			
<small>ArkiPlan Architectural Ltd • Enquiries@ArkiPlan.co.uk Lytchett House, 13 Freeland Park, Wareham Road, Poole, Dorset, BH16 6FA</small>			
Site	1 Westbrook Avenue, Hampton TW12 2RE	Date	05.11.2024
		Sheet	24-1190 D04 REV 5
		Job	New Extension Loft Conversion
		Scale	1:50 @A1, 1:100 @A3
Title Number	MX441966	Title	As Shown