


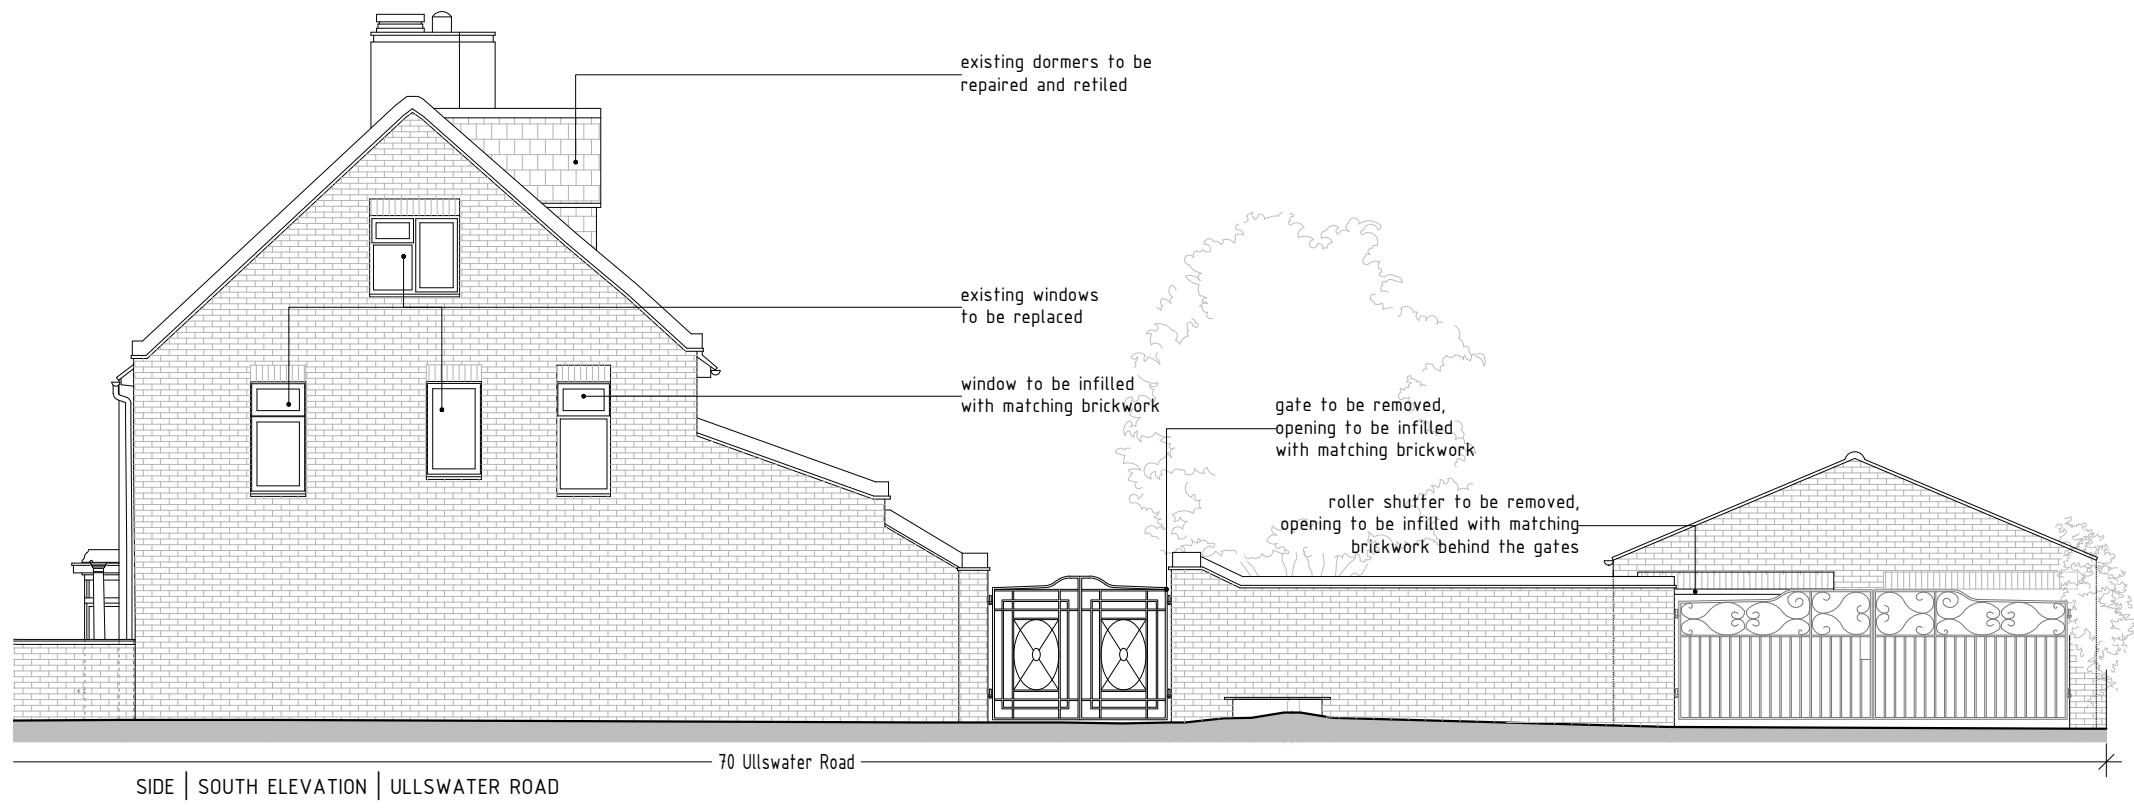

KEY:
 [Solid Grey Box] EXISTING
 [Hatched Box] PROPOSED

Note: Surrounding buildings and levels are indicative only, carried out from a visual survey



revisions	
project	2 VERDUN ROAD, SW13
drawing name	EXISTING ELEVATIONS
client	JASPREET NARANG
drawing number	2VR_P004
scale	1:100 @ A3
date	13 11 2024
status	PLANNING

