
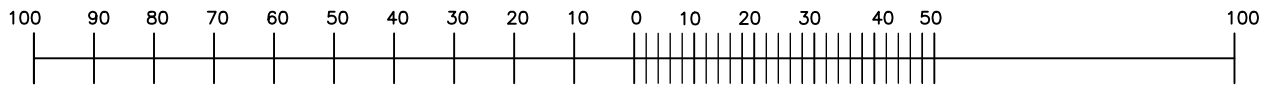


Revisions

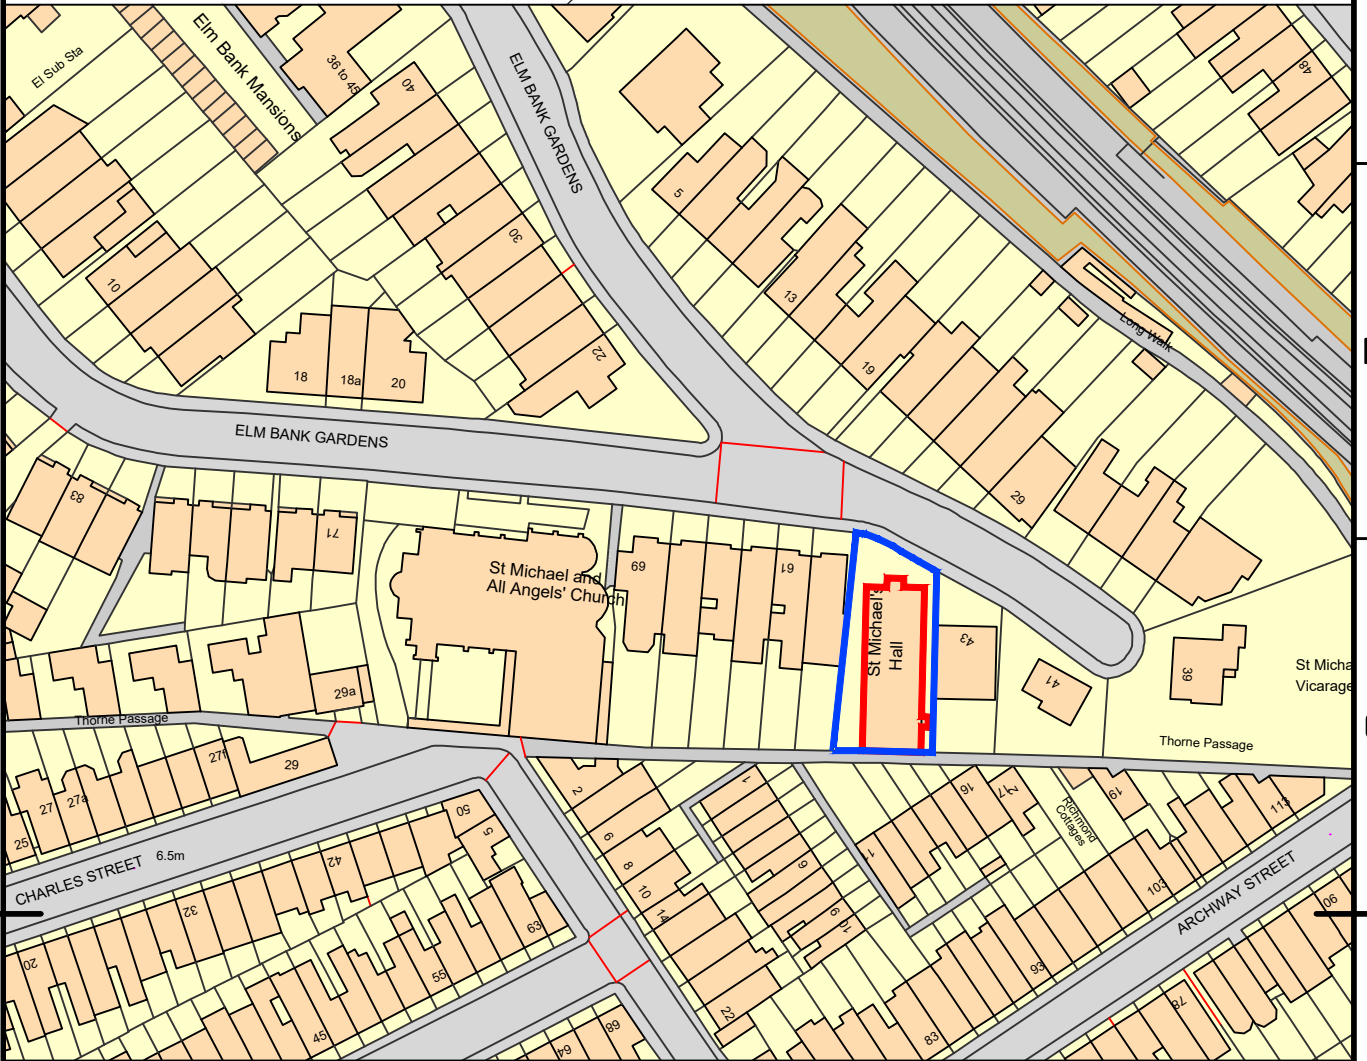

SCALE 1:1250

Note

Do not scale from this drawing.
 All dimensions to be checked on site.
 Report any discrepancies to the Architect.
 The property of this drawing is vested in Barnsley Hewett & Mallinson Ltd and must not be copied or reproduced in any way without their written consent
 © BHM Architects Ltd

2949 S001 | P1

Sheet No.

Project
ST MICHAEL'S CHURCH HALL
39 ELM BANK GARDENS
SW13 0NX

Scale
1:1250@A4

Date
2024-10

Document type
SURVEY DRAWINGS

Drawn by
IS

Title
LOCATION PLAN

Approved by
DLB



Barnsley Hewett & Mallinson

Unit P04,
 Old Power Station,
 121 Mortlake High Street,
 London,
 SW14 8SN

Tel. 0208 878 4667
 E-mail. mail@bharchitects.com
 Web. www.bharchitects.com