


SECTION AA

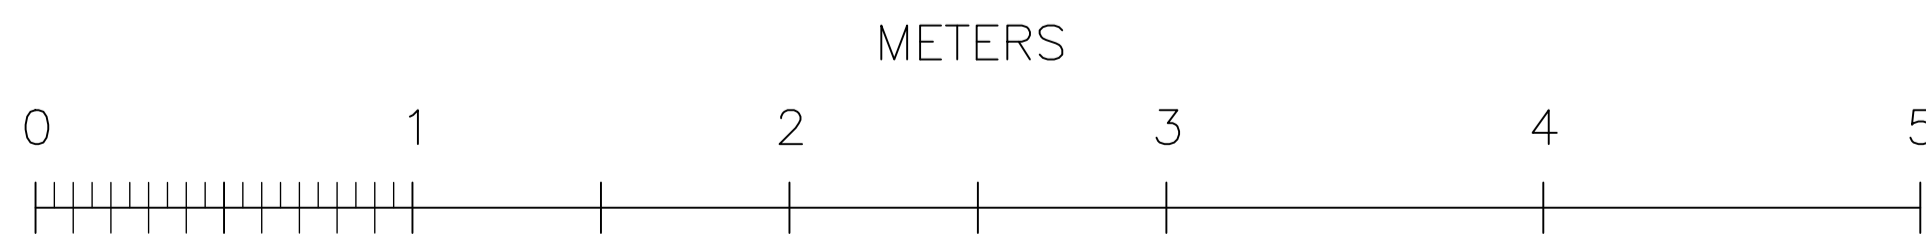

METERS

SCALE 1:20

Note
 Do not scale from this drawing.
 All dimensions to be checked on site.
 Report any discrepancies to the Architect.
 The property of this drawing is vested in Barnsley Hewett & Mallinson Ltd and must not be copied or reproduced in any way without their written consent.
 © BHM Architects Ltd

2949 S013	Sheet No.
Project ST MICHAEL'S CHURCH HALL 39 ELM BANK GARDEN, SW13 0NX	Scale 1:20 @ A1
Document type SURVEY DRAWINGS	Date 2024-07
Title SECTION A-A	Drawn by IS
	Approved by DLB

BH & M

Barnsley Hewett & Mallinson

Unit P04,
Old Power Station,
121 Mortlake High Street,
London,
SW14 8SN

Tel. 0208 878 4667
E-mail: mail@bharchitects.com
Web: www.bharchitects.com