


EXISTING SECTION A-A

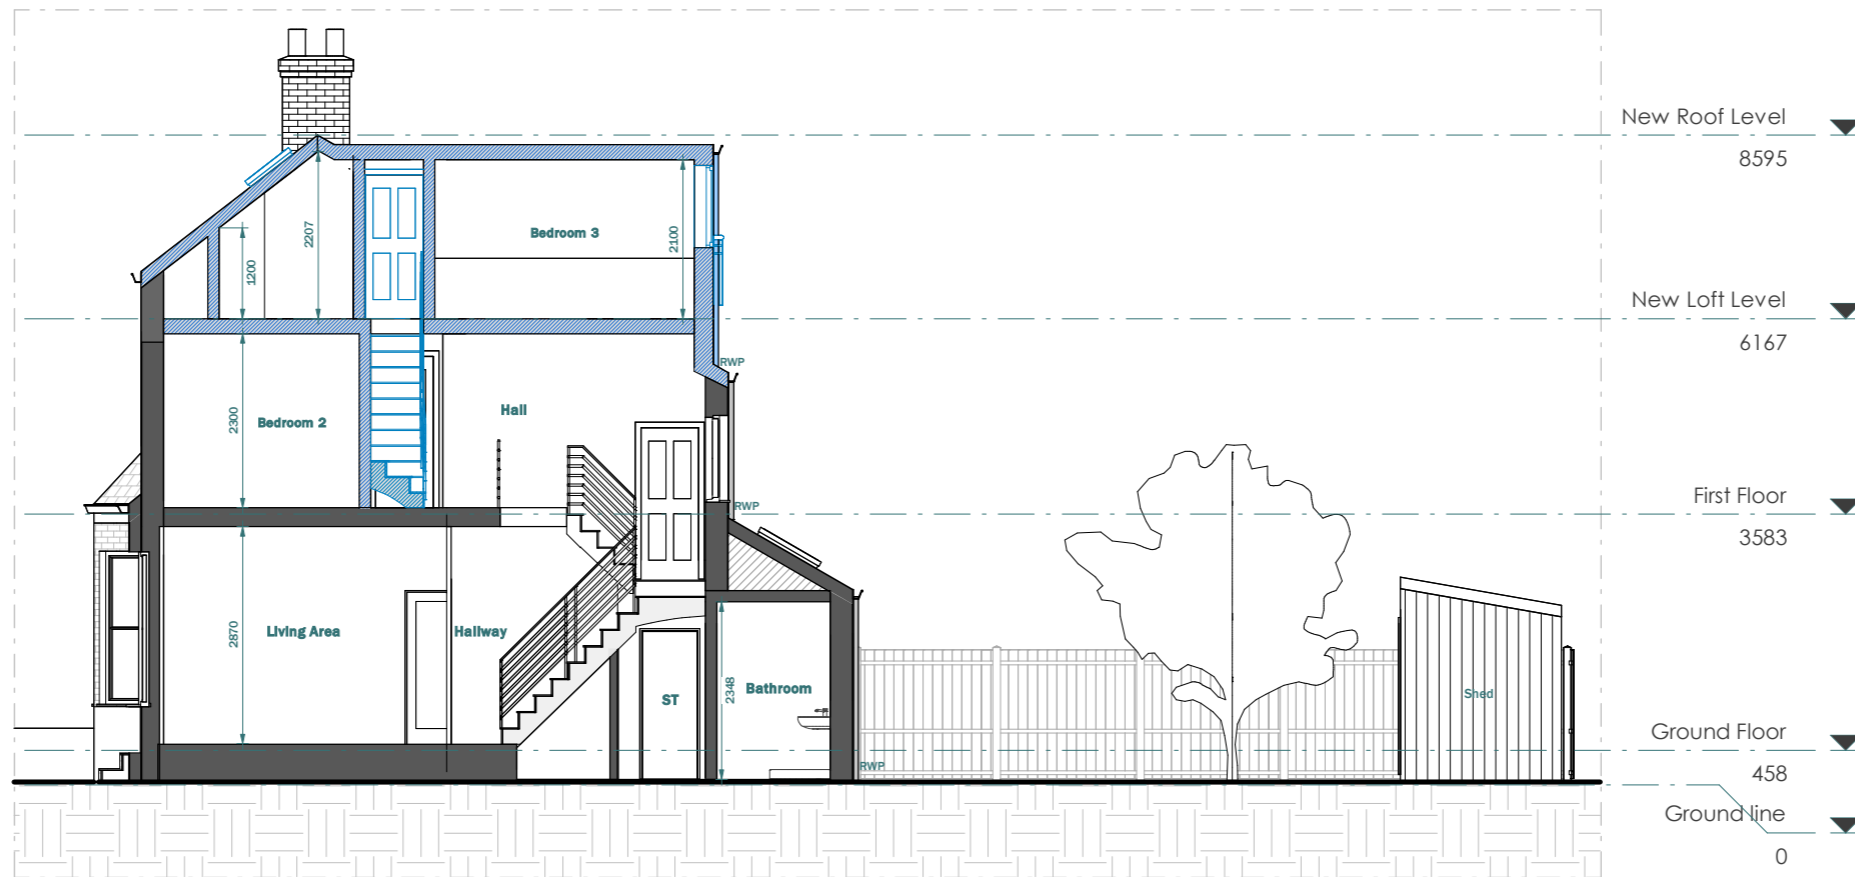

PROPOSED SECTION A-A

- LEGEND:**
- EXISTING WALL
 - PROPOSED WALL
 - DEMOLISHED LINE
 - INVISIBLE LINE

Scale 1:100
@A3



CLIENT Tom Morell	NOTES			SCALE 1 : 100	DATE 25-11-2024
PROJECT 6 Windsor Road, Teddington, TW11 0SF	VERSION	DESCRIPTION	DATE	DRAWN LS	VERSION
TITLE Existing & Proposed Section A-A				SHEET REF. NO 6WR-PL-10	