

ELITE DESIGNERS LTD
 16 ST PETERS ROAD
 TERRACE VAULTS AND
 CONSERVATORY E.A. PCMS

2022-065 SK/100 07/24 Rev A
 VISUAL INSPECTION 7/4/2024


LEGEND:-
 REFER TO SCHEDULE OF
 PROPOSED REPAIRS, SK/200.

① - ⑦
 STEEL BEAM
 CRACKED CONCRETE

NO 5.5 HELIBARS 400LIVE,
 AT 250% SET IN SAND-OUT
 GROOVES 40mm DEEP INTO TOP
 OF CONCRETE. CRACK ALSO
 TO BE REPAIR-INSPECTED.
 REFER TO SK/200 FOR
 SCHEDULE OF PROPOSED REPAIRS.

CORRODED STEEL BEAM EXPOSED
 IN UNDERSIDE OF SLAB, OVER
 PROPOSED REPAIRS TO SLAB

CRACK IN TILED FLOOR OF
 CONSERVATORY ABOVE IRREGULAR
 'CRACK' IN UNDERSIDE OF SLAB, OVER

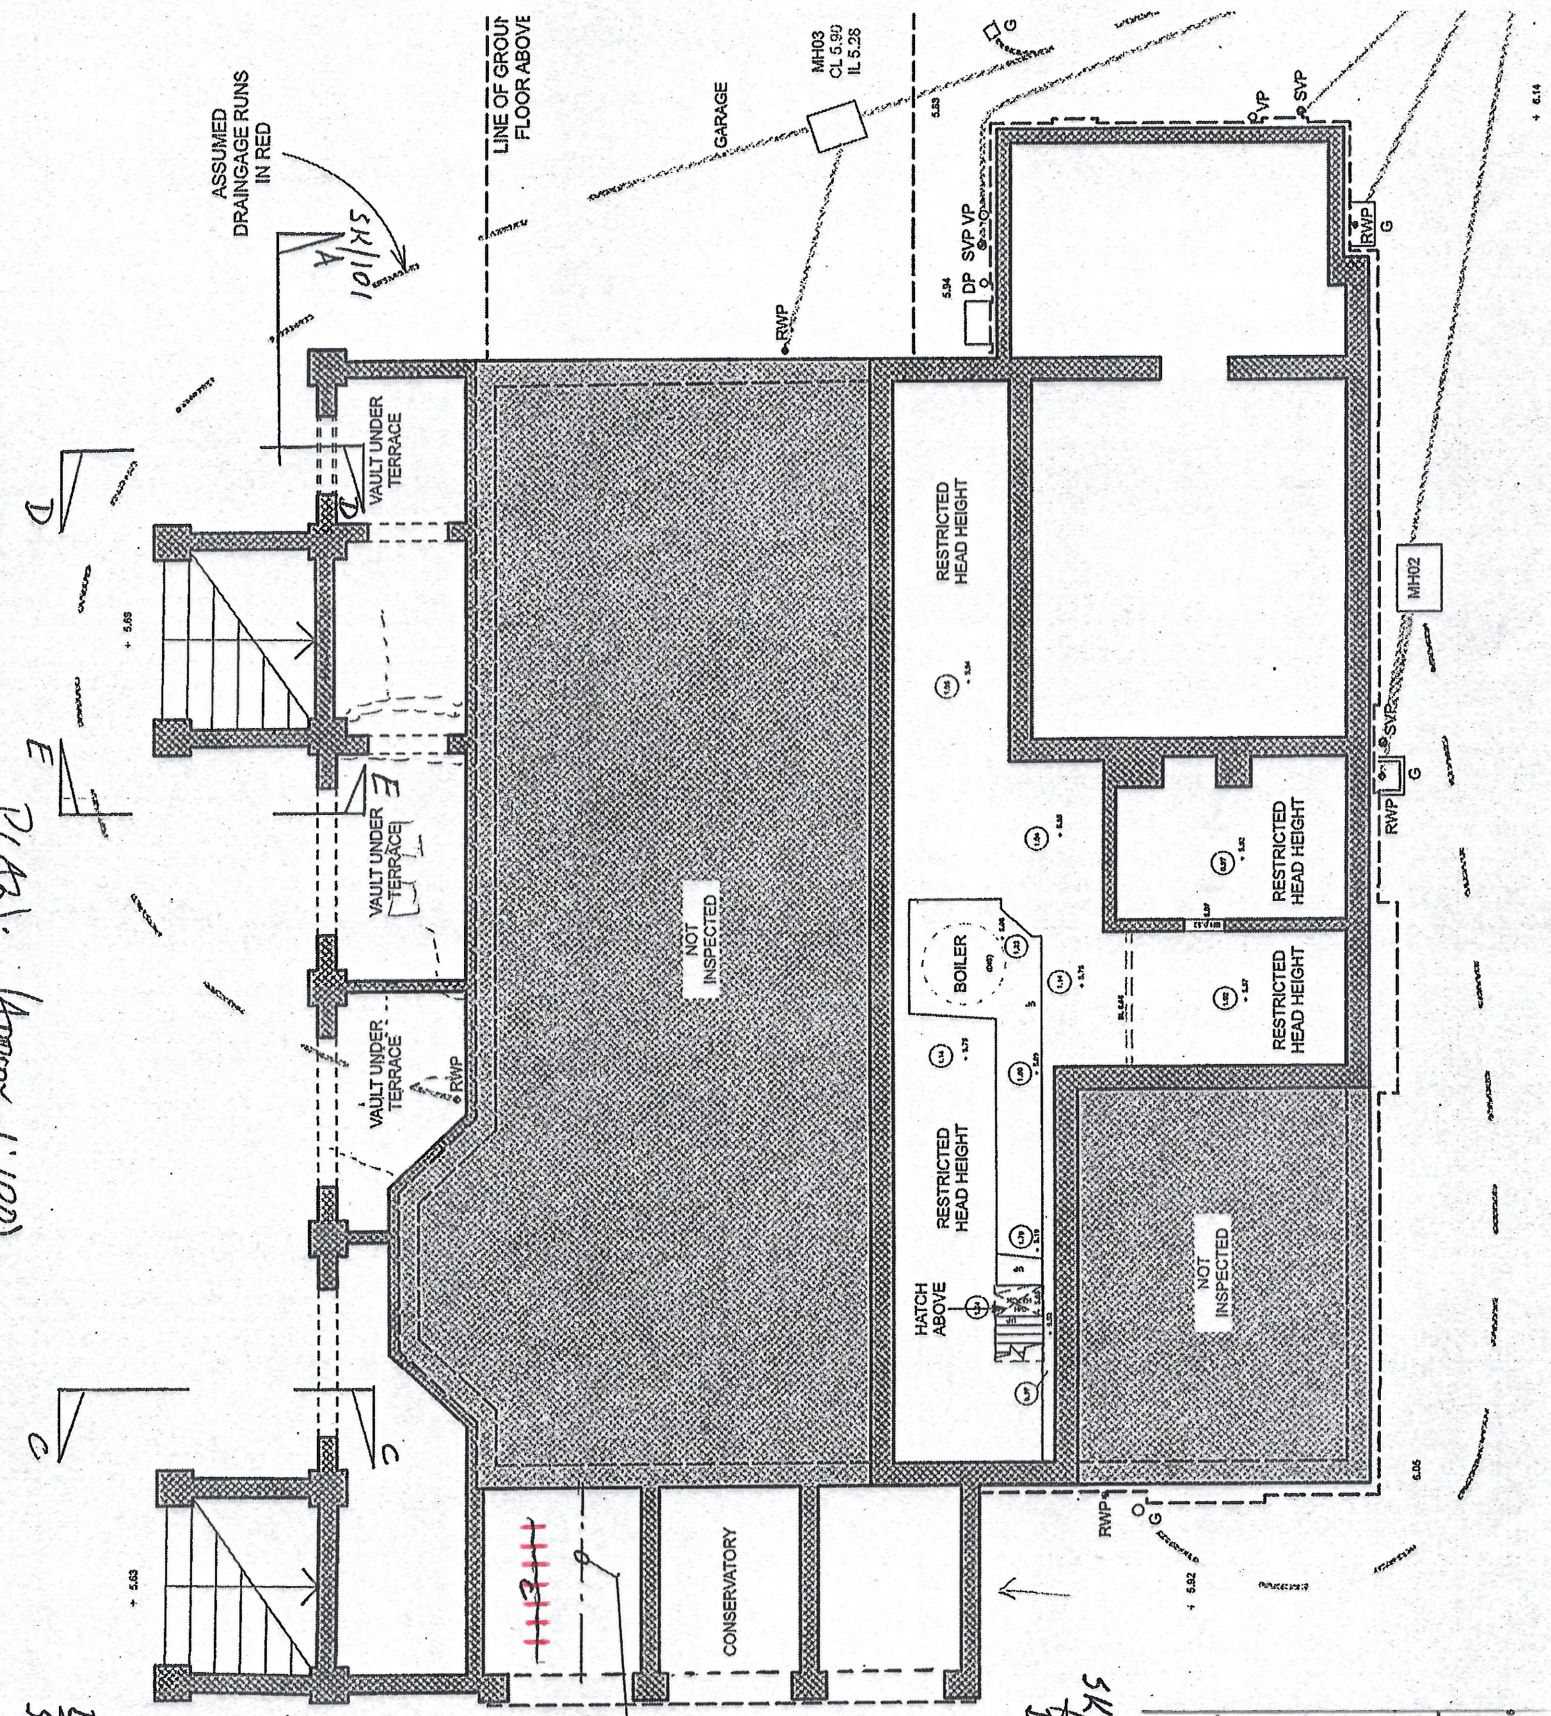

PLANS: (Approx 1:100)
 AT GARDEN LEVEL.