



ELITE DESIGNERS LTD
 16 ST PETER'S ROAD
 VAULT ELEVATIONS AND DEFECTS
 2022-065 SK/102 07/24 BK

REFER TO SK/100 FOR LEGEND

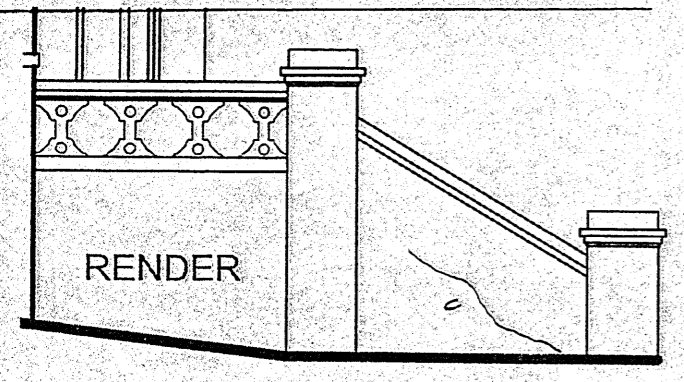


⑥ FINE CRACK
 APPROX 1mm

D-D.

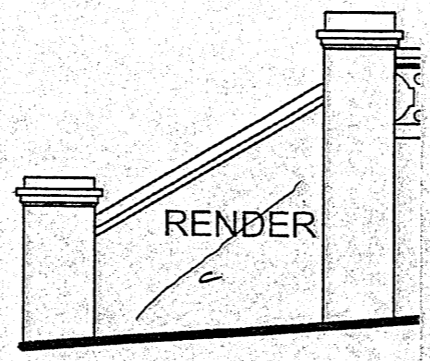


⑦ FINE CRACK
 APPROX 1mm

E-E.

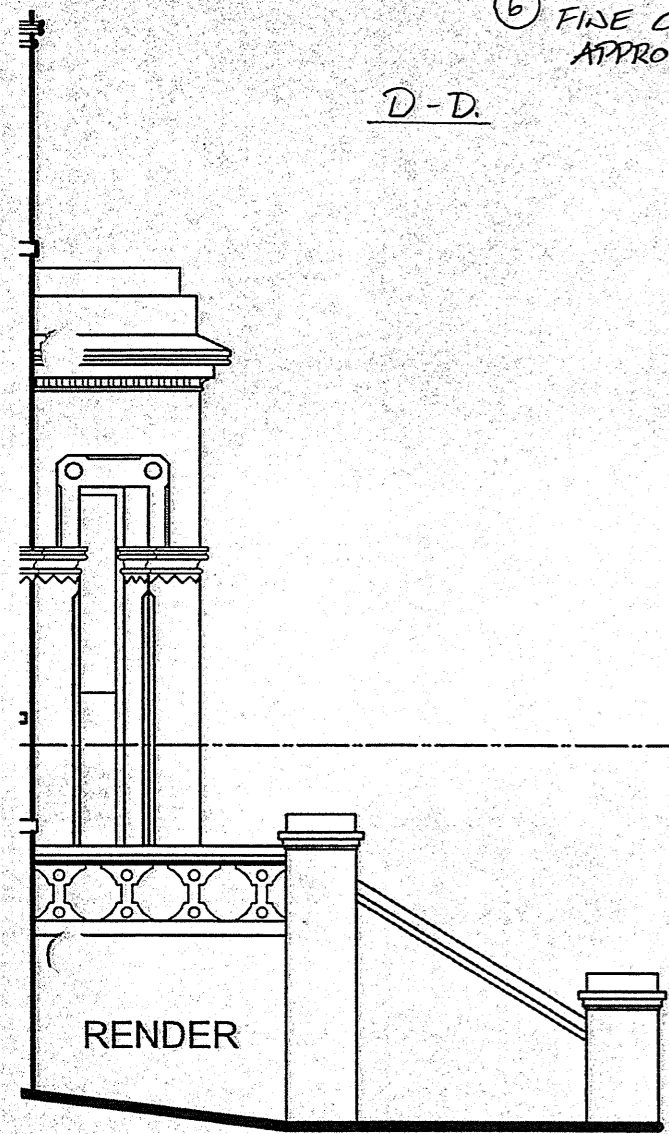

NOT INSPECTED

C-C.

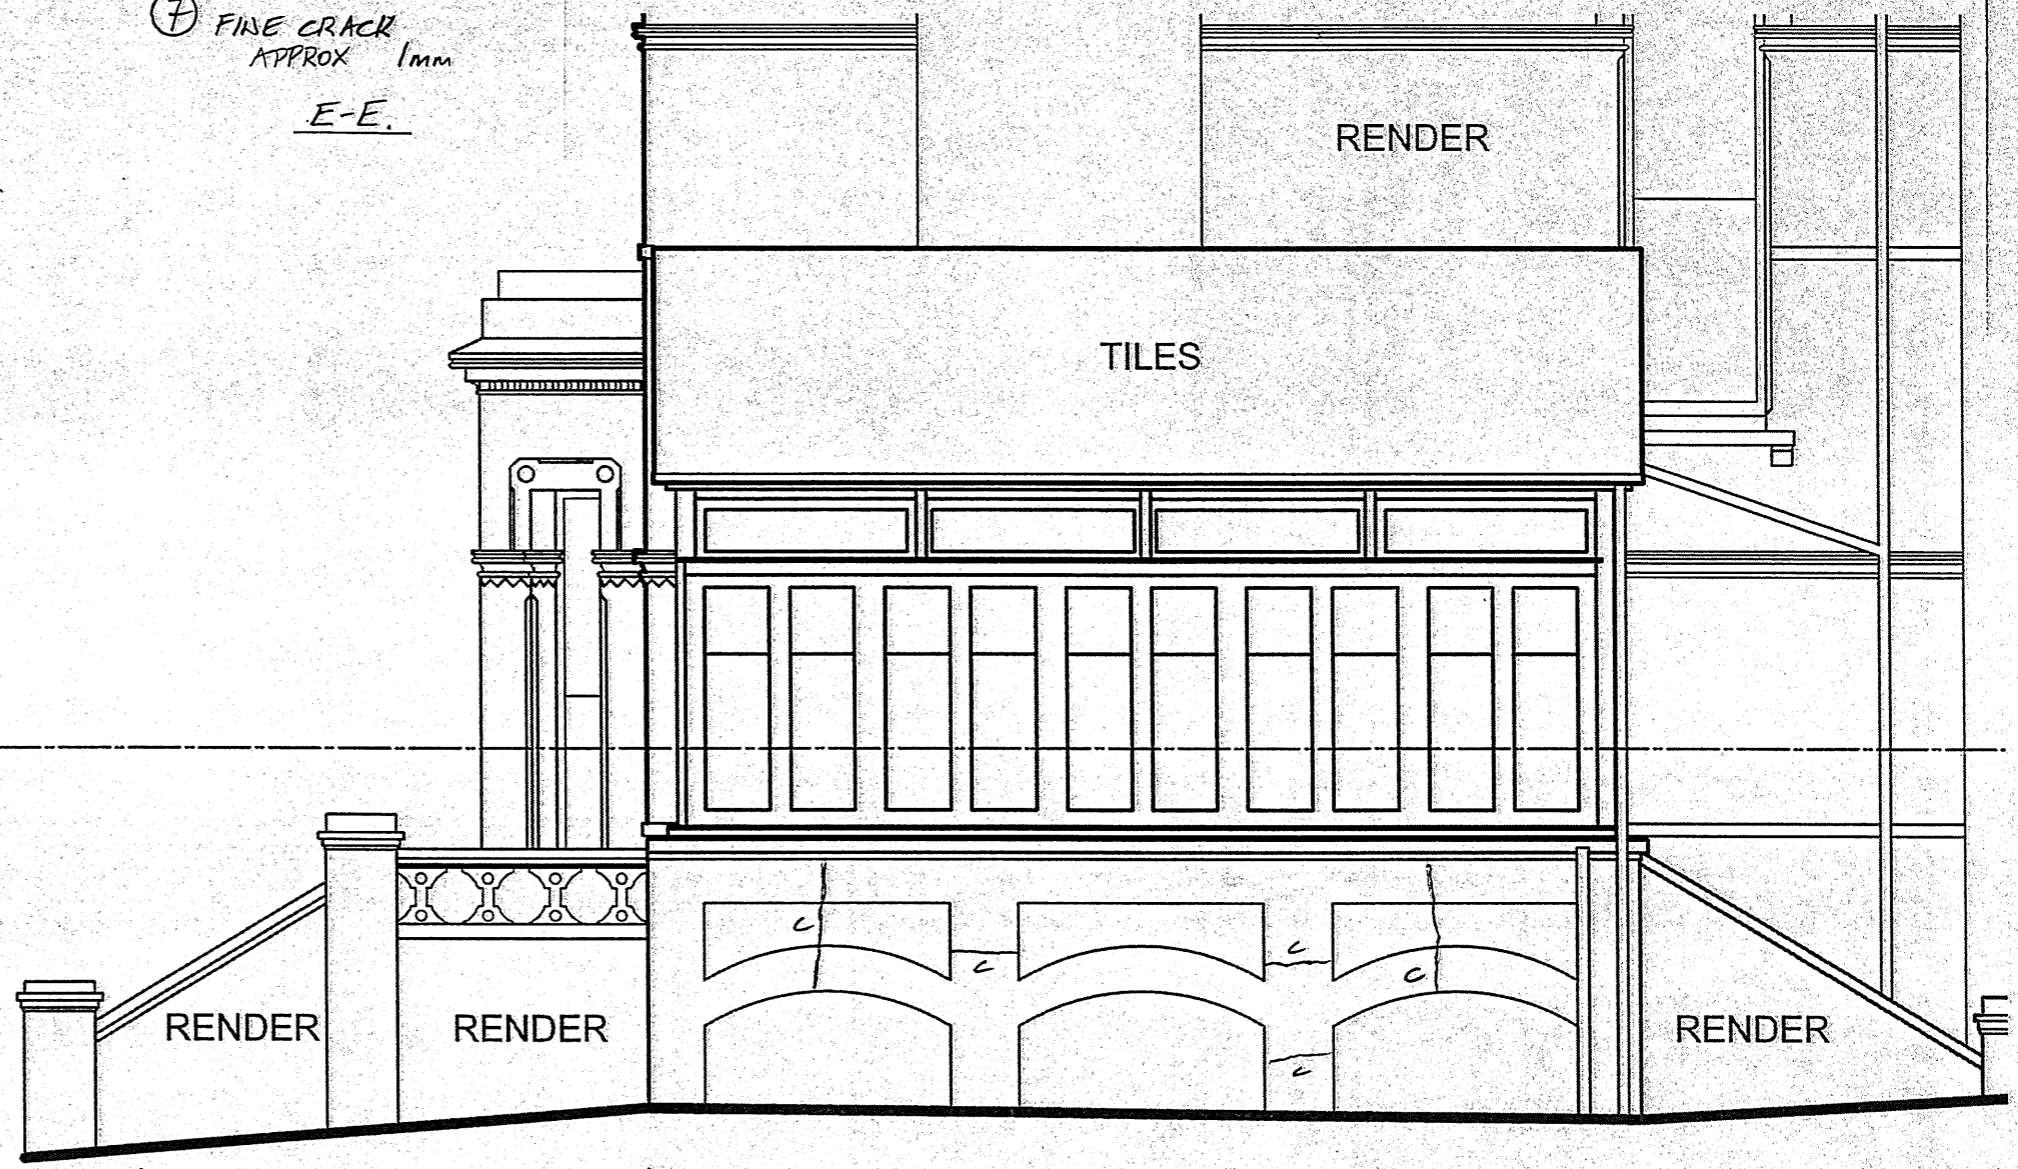

NOT INSPECTED

⑤ FINE CRACKS < 1mm

B-B.

ELEVATIONS
 (Approx 1:50)