





20<sup>TH</sup>C REPRODUCTION  
TIMBER SURROUND

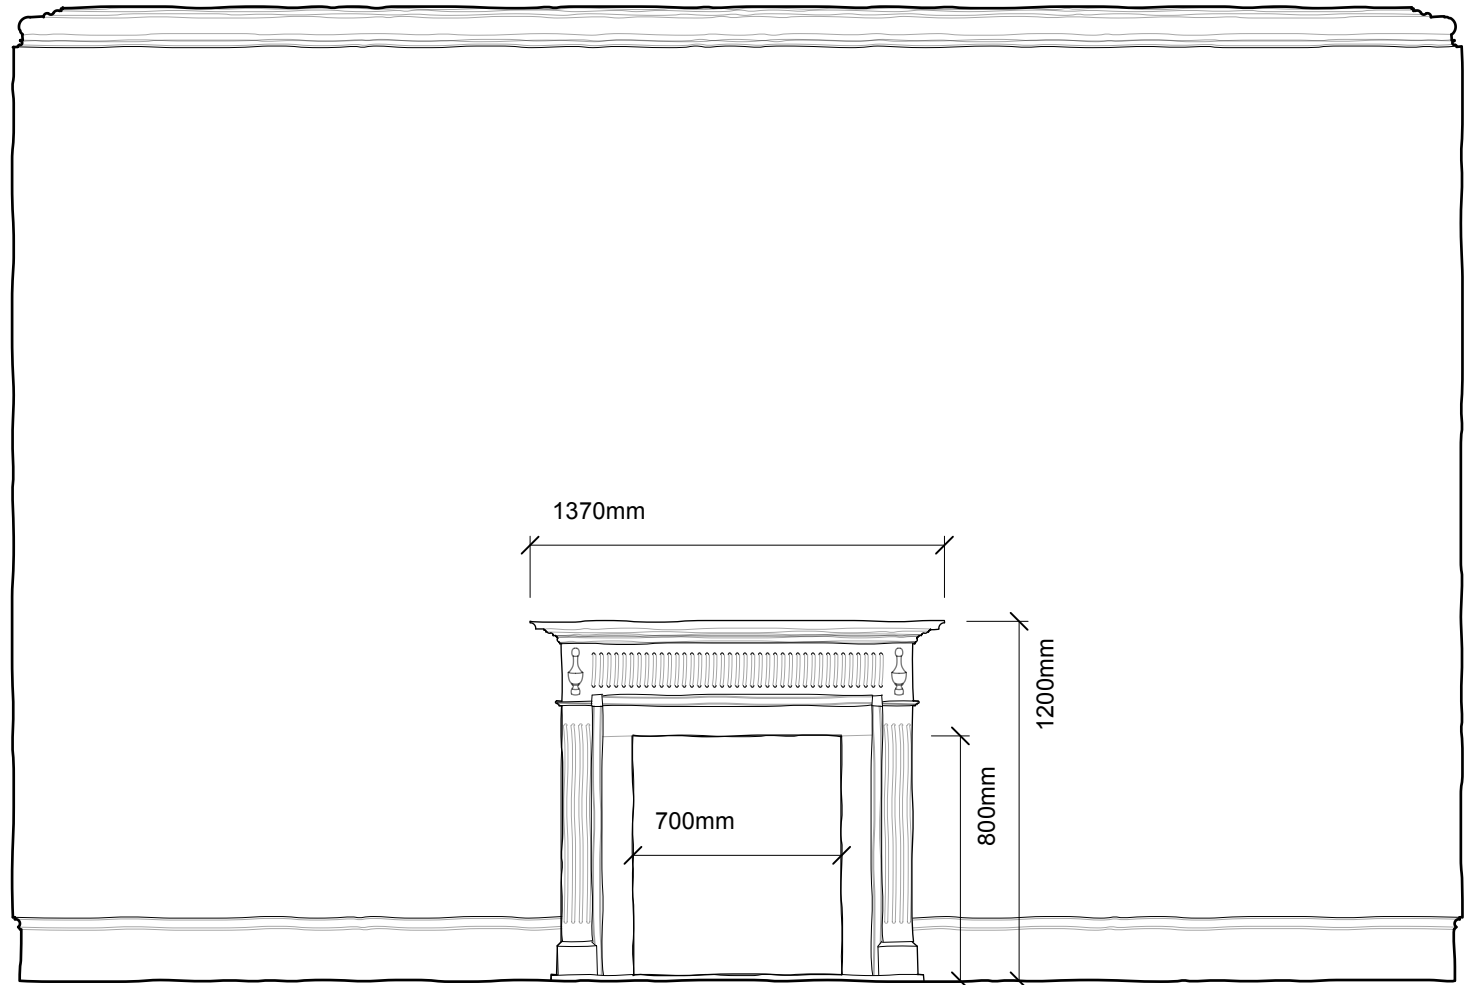

EXISTING FIREPLACE FF3 1:25

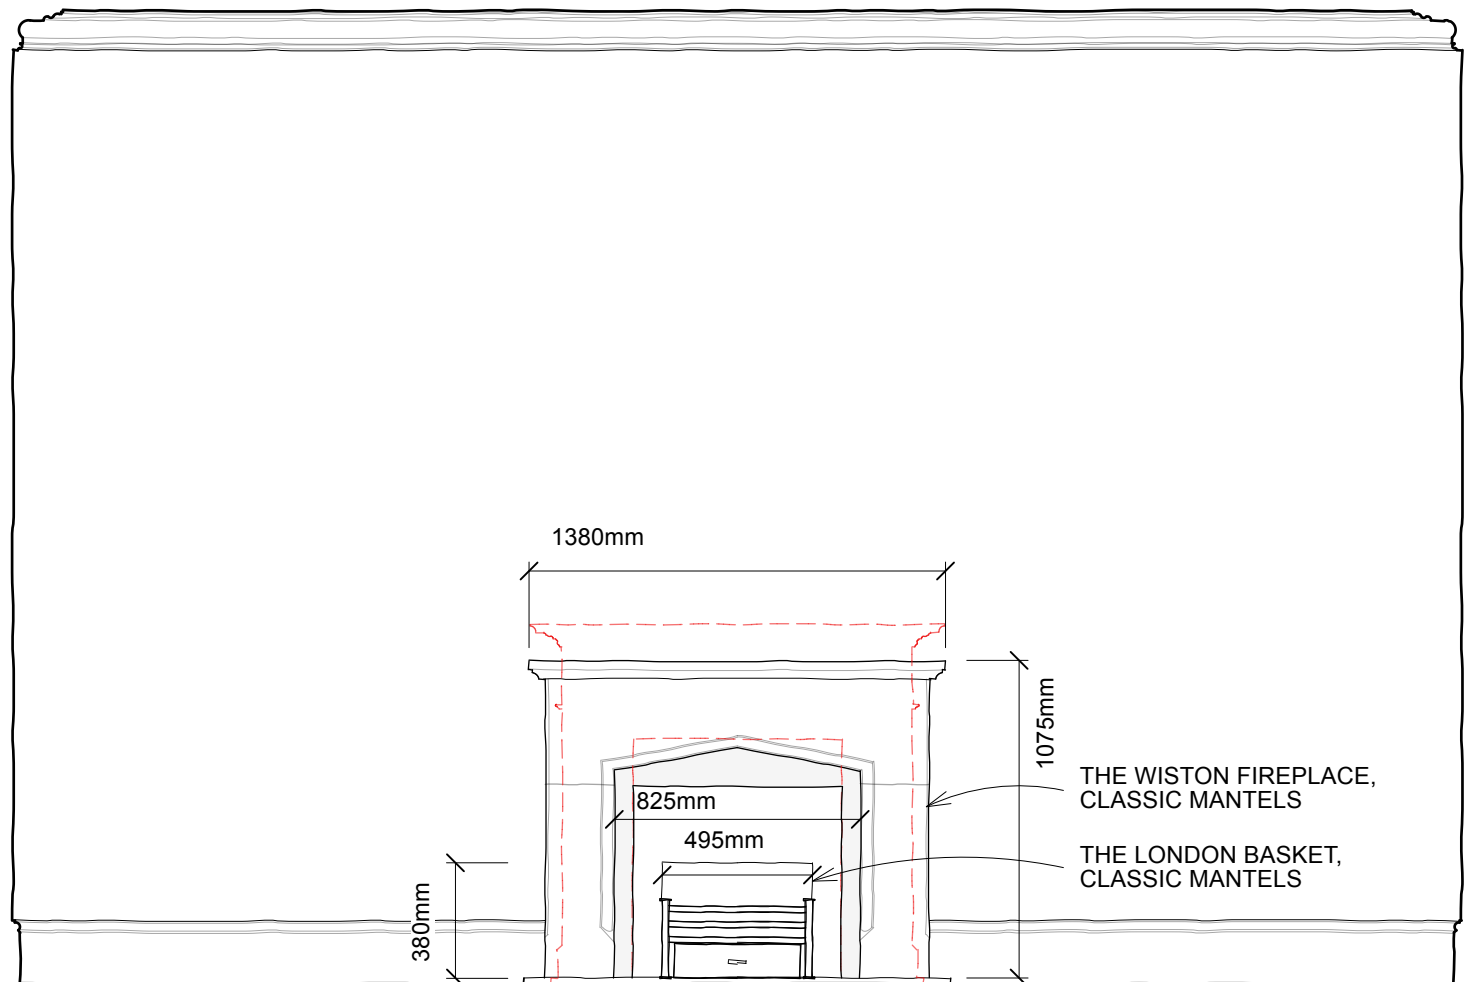

PROPOSED FIREPLACE FFP3 1:25

**PROPOSED MASTER BEDROOM FIREPLACE FFP3 ELEVATION**

0 500mm 2.5m

Scale 1:25

Rev A Addition of photograph

Nov 24

**Butler Hegarty Architects**  
Unit 3.3, Islington Studios, 159-163 Marlborough Road, London, N19 4NF  
tel: 020 72638933 email: mail@butlerhegartyarchitects.co.uk

**DO NOT SCALE**

**16 St. Peters Road**  
Title: Proposed Master Bedroom Fireplace FFP3 Elevation  
Drawing No: 0122823-Sk135A Scale 1:25 @ A3