



PLAN SECTION B-B @ 1:10

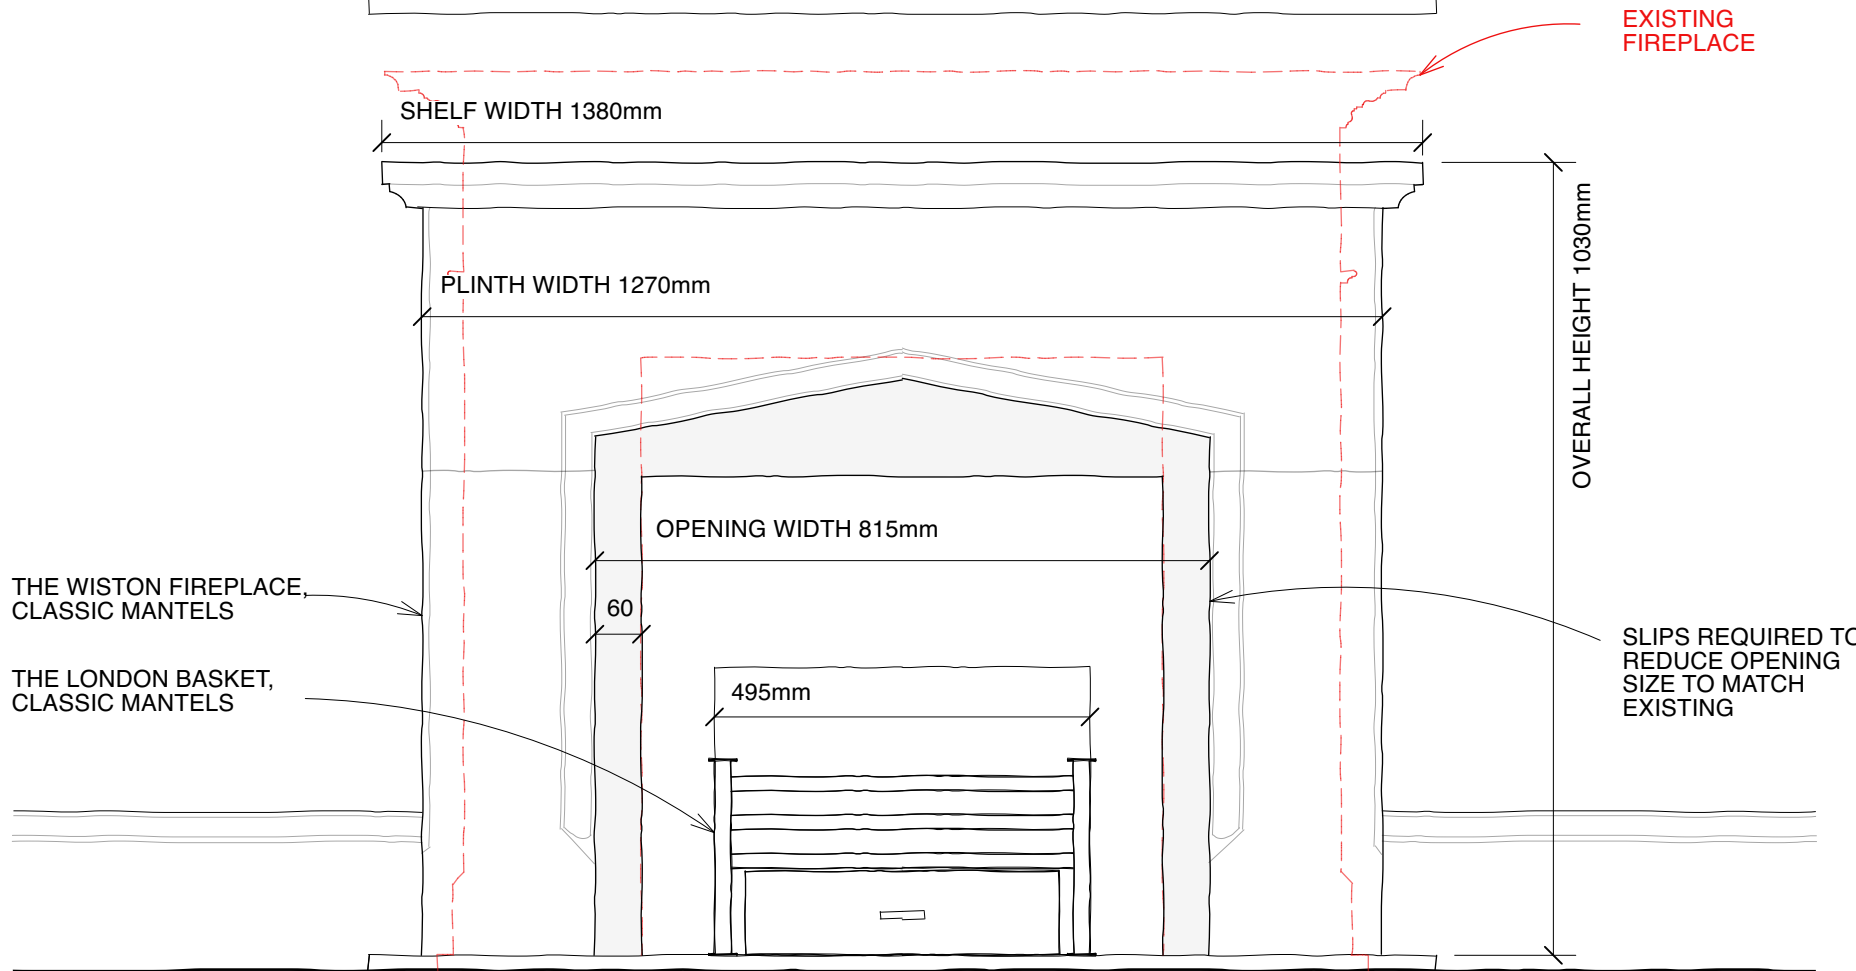

ELEVATION @ 1:10

PROPOSED MASTER BEDROOM FIREPLACE FFP3 DETAILS

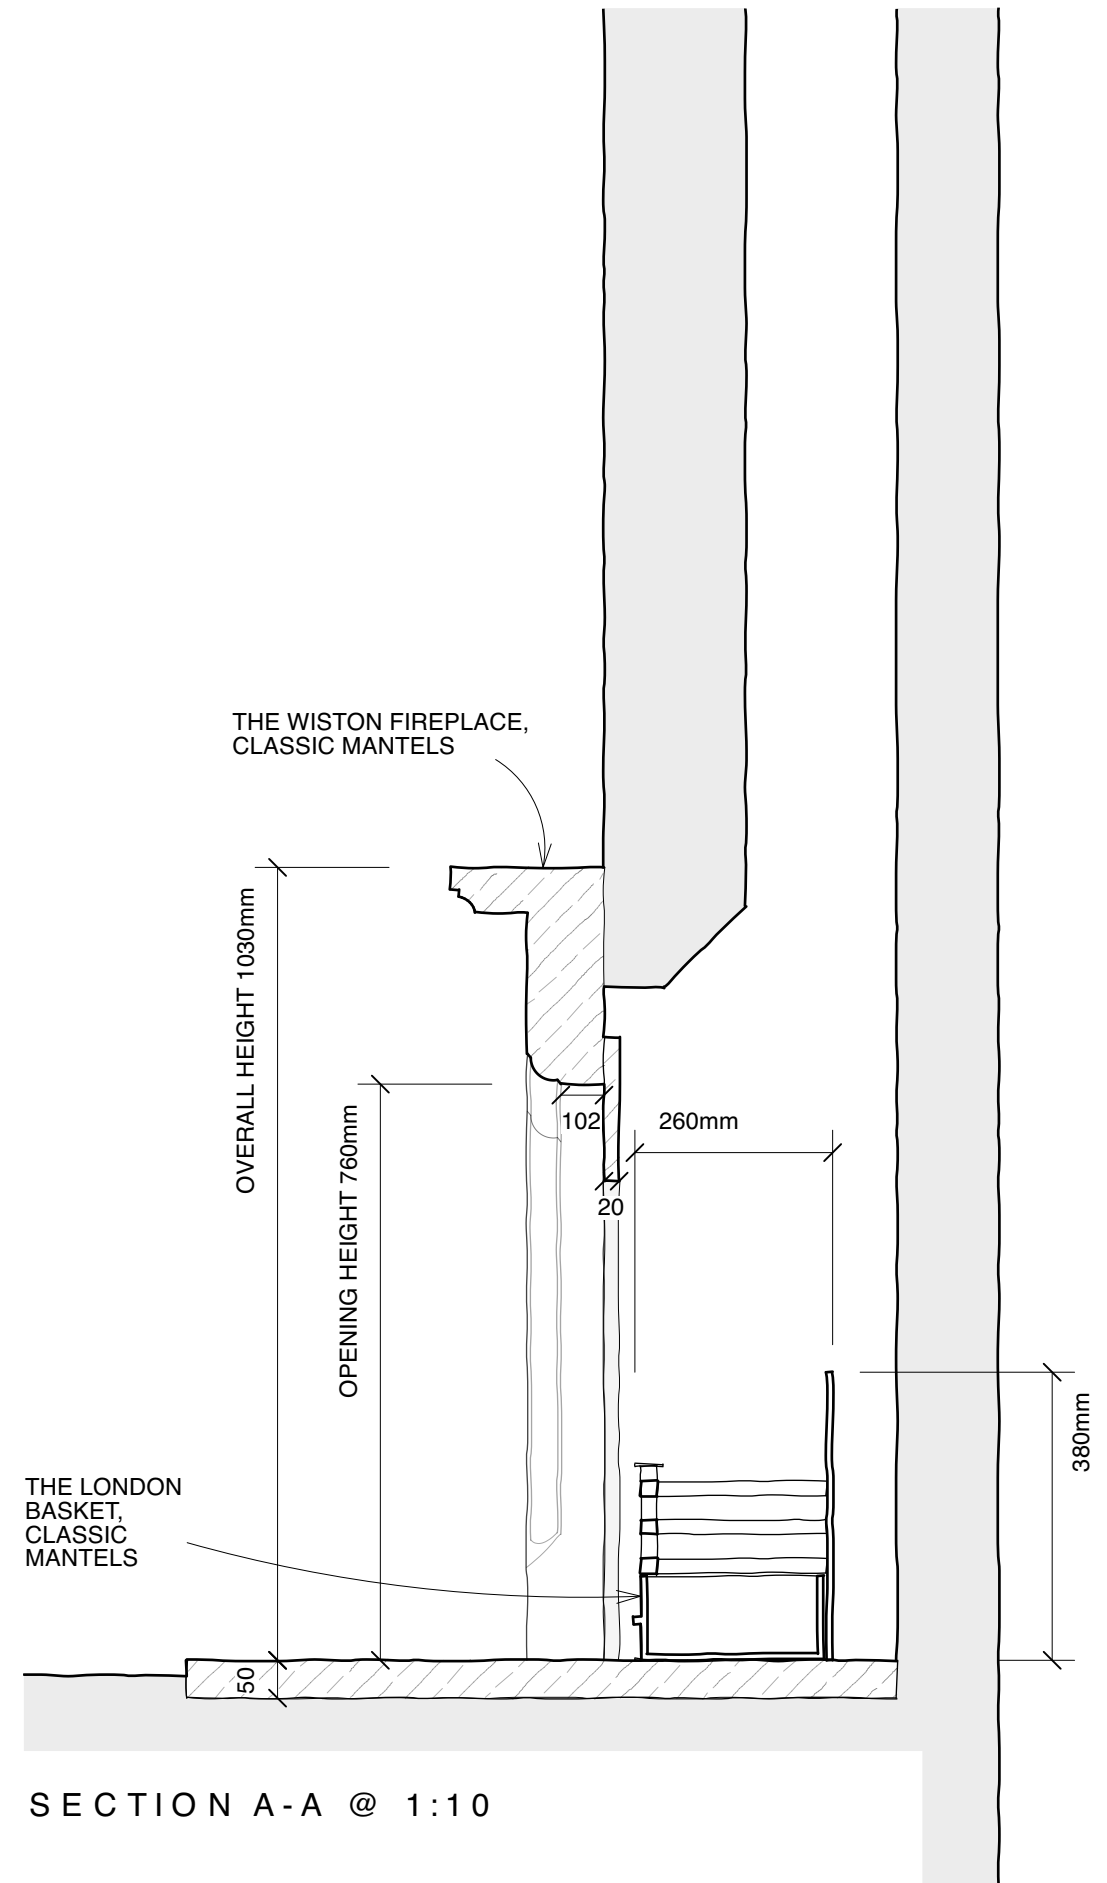

SECTION A-A @ 1:10