


EXISTING FIREPLACE GF13



20THC REPRODUCTION
TIMBER SURROUND

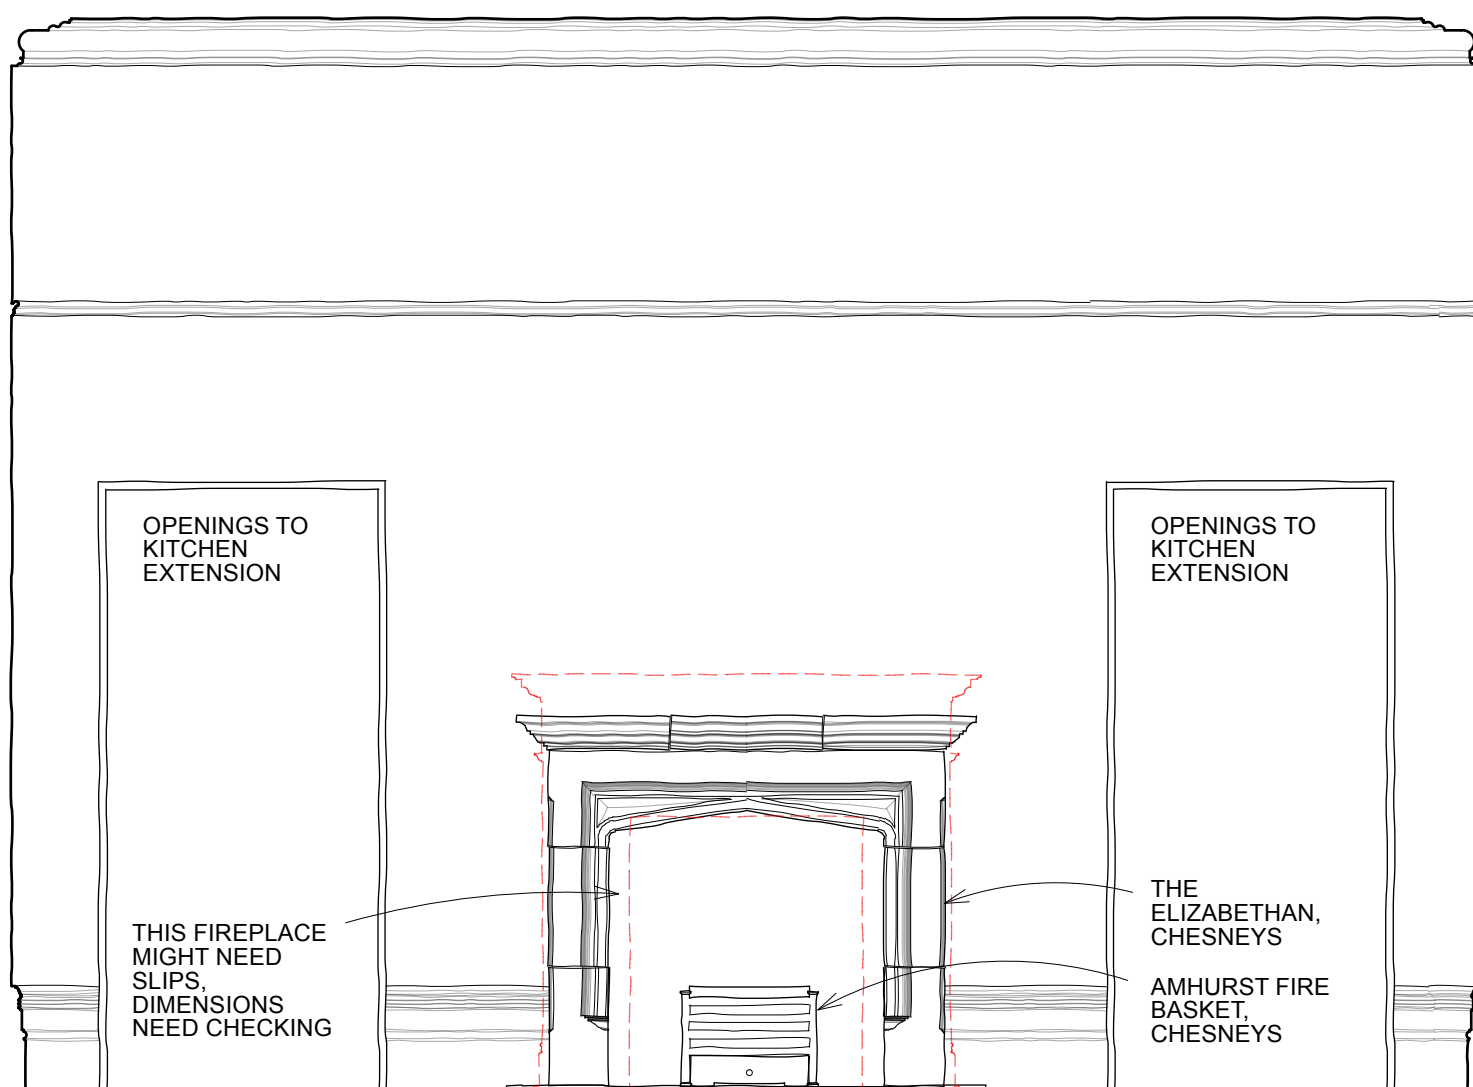

PROPOSED FIREPLACE GFP13: THE ELIZABETHAN, CHESNEYS



AMHURST FIRE BASKET
AMHURST FIRE BASKET, £719.00



THE ELIZABETHAN
THE ELIZABETHAN FIREPLACE,
IN BIANCO AVORIO, £2969.00

PROPOSED DINING ROOM FIREPLACE

0 500mm 2.5m Scale 1:25

Rev A Addition of photograph

Nov 24