


PIVOT DOOR WITH FRANCHI FFS40 FLOOR SPRING WITH SPINDLE

PLAN @ 1:25

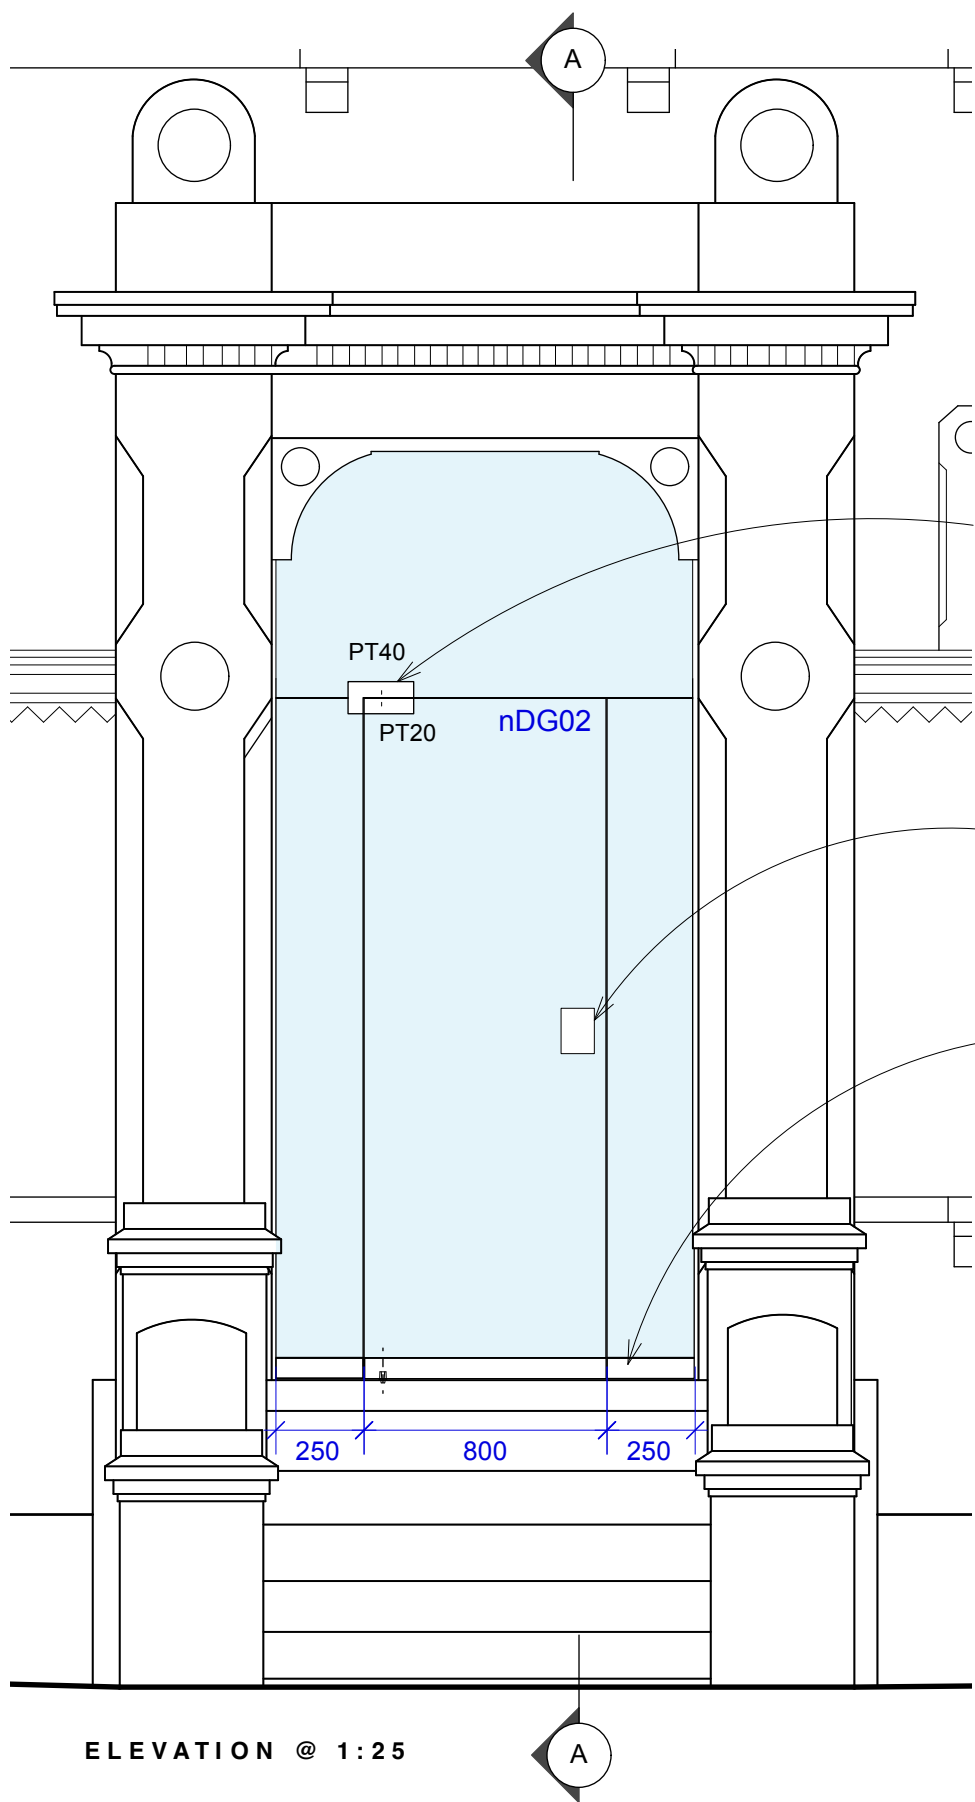


FRANCHI DORMA PT40 OVERPANEL / SIDEPANEL PATCH FITTING WITH FRANCHI DORMA PT20 TOP PATCH FITTING

TYPICAL SALVAGED BRONZE PULL HANDLES TO BE CONFIRMED

FRANCHI DORMA TP EASY SAFE DOOR RAIL WITH LOCK AND WITH DORMAKABA BTS 80 FLOOR SPINDLE

ELEVATION @ 1:25

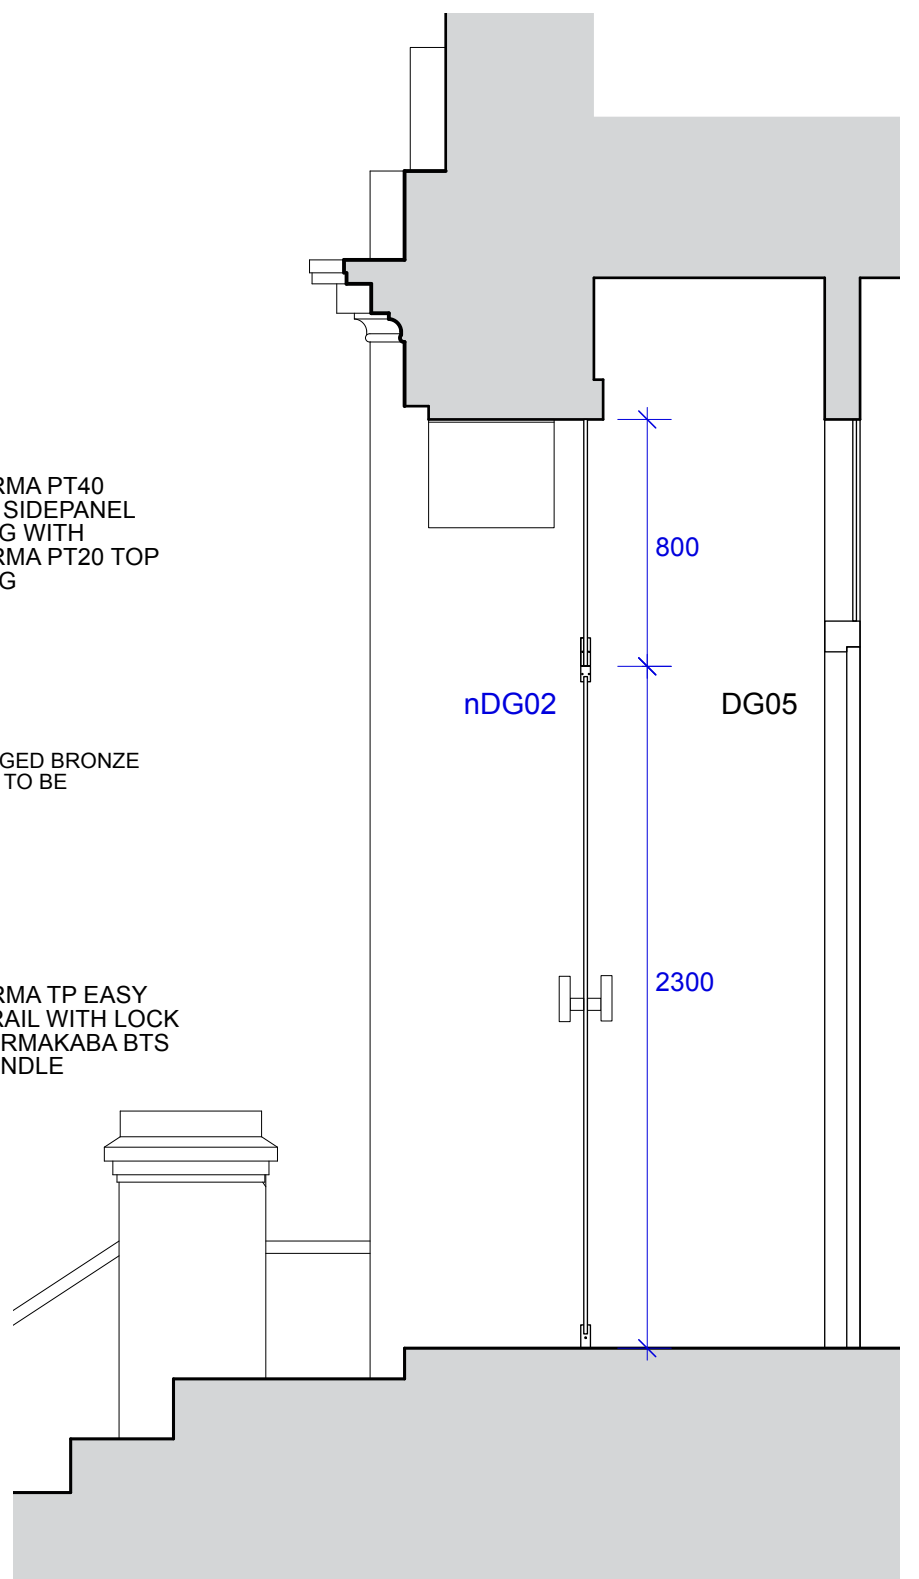

SECTION A-A @ 1:25

PROPOSED DOOR nDG02 PLAN SECTION AND ELEVATION

Rev A. nDG02 Door handle to match the selected handle chosen by Aug 24 client.

0 500mm 2500mm Scale 1:25

Butler Hegarty Architects
Unit 3.3, Islington Studios, 159-163 Marlborough Road, London, N19 4NF
tel: 020 72638933 email: mail@butlerhegartyarchitects.co.uk

DO NOT SCALE

16 St. Peters Road
Title: Proposed Door nDG02 Plan Section & Elevation.
Drawing No: 0122823/Sk85A Scale 1:25 @ A3