



02. SECTION (1:50)



04. PART ELEVATION (1:50)

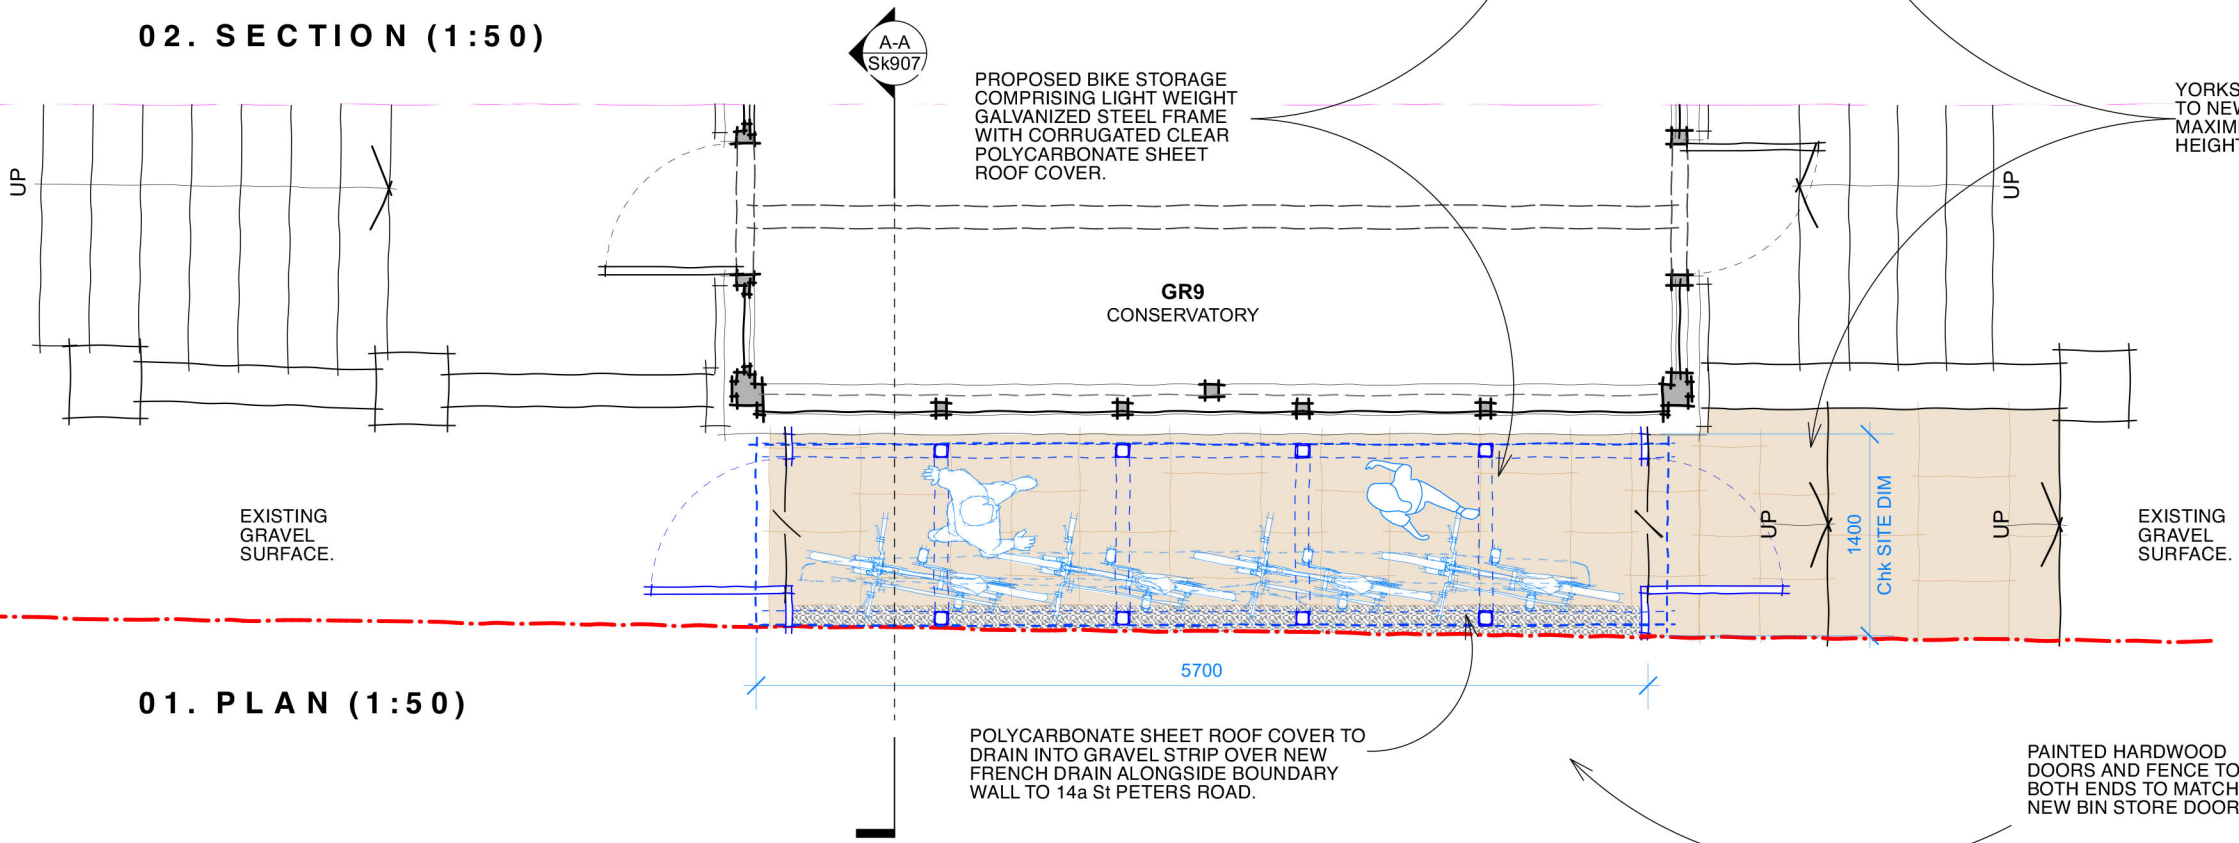

01. PLAN (1:50)

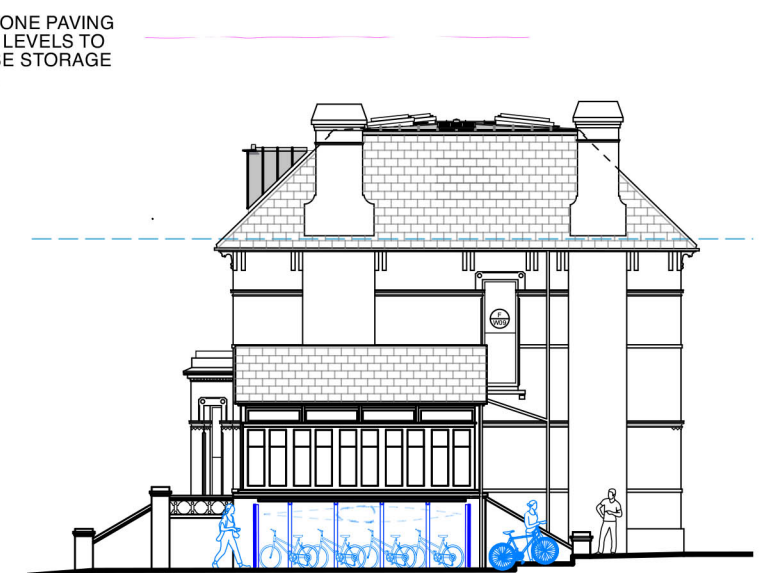

03. SITE SECTION (1:200)
Towards house.

LISTED BUILDING CONSENT AND PLANNING APPROVAL ISSUE