


EXISTING FELT FLAT ROOFING COVER REPLACED WITH PROPOSED NEW TERNE COATED S/S HIP ROOF (3 Deg pitch) WITH 4xNo. NEW CONSERVATION PLATEAU ROOFLIGHTS.

PROPOSED NEW DORMER WINDOWS APPROVED UNDER:  
22/1754/HOT\_GRANTED - 01st SEPT 22  
22/1755/LBC\_GRANTED - 01st SEPT 22

PROPOSED NEW BETWEEN THE RAFTER CONSERVATION ROOFLIGHT APPROVED UNDER:  
22/1754/HOT\_GRANTED - 01st SEPT 22  
22/1755/LBC\_GRANTED - 01st SEPT 22

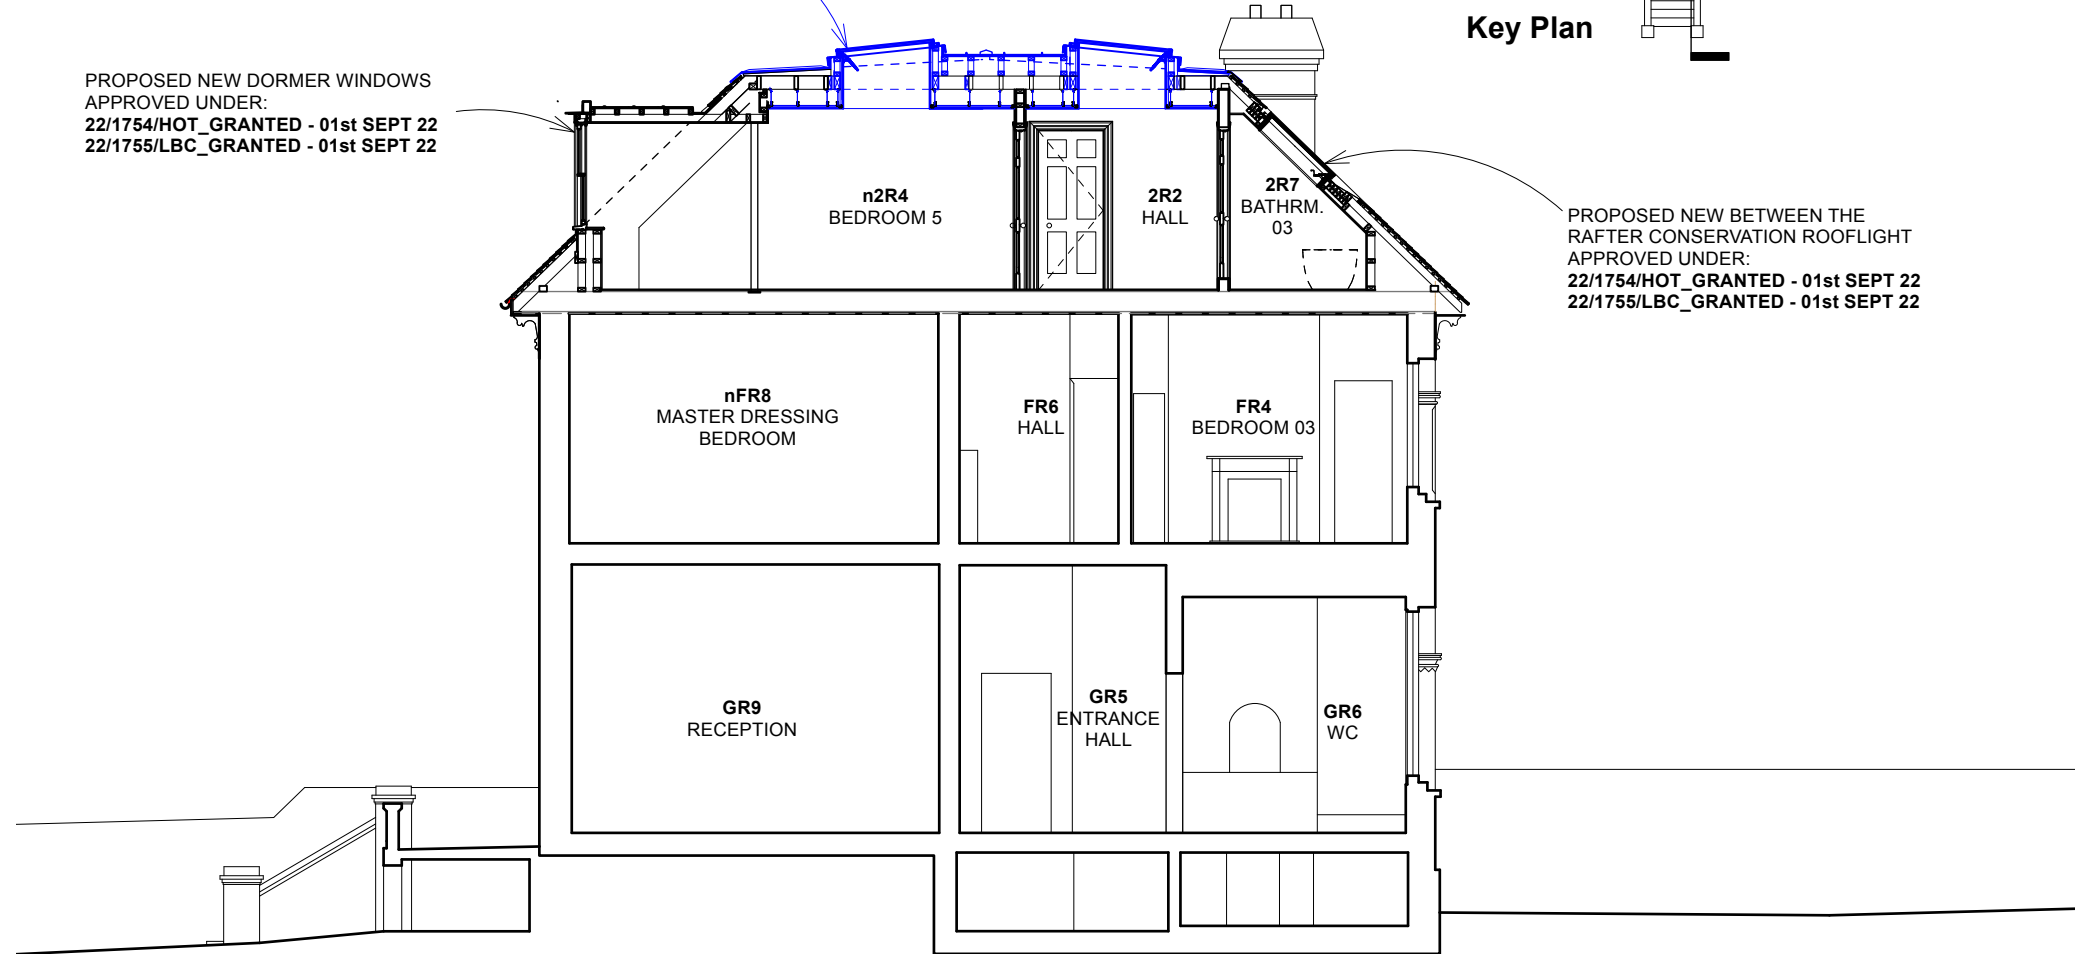

DATUM LINE 4.00m AOD


**Proposed Section B-B**

EXISTING FELT FLAT ROOFING COVER REPLACED WITH PROPOSED NEW TERNE COATED S/S HIP ROOF (3 Deg pitch) WITH 4xNo. NEW CONSERVATION PLATEAU ROOFLIGHTS.

PROPOSED NEW EXTENSION APPROVED UNDER:  
22/1754/HOT\_GRANTED - 01st SEPT 22  
22/1755/LBC\_GRANTED - 01st SEPT 22

BOUNDARY LINE TO 14a ST. PETER'S ROAD

BOUNDARY LINE TO 18 ST. PETER'S ROAD

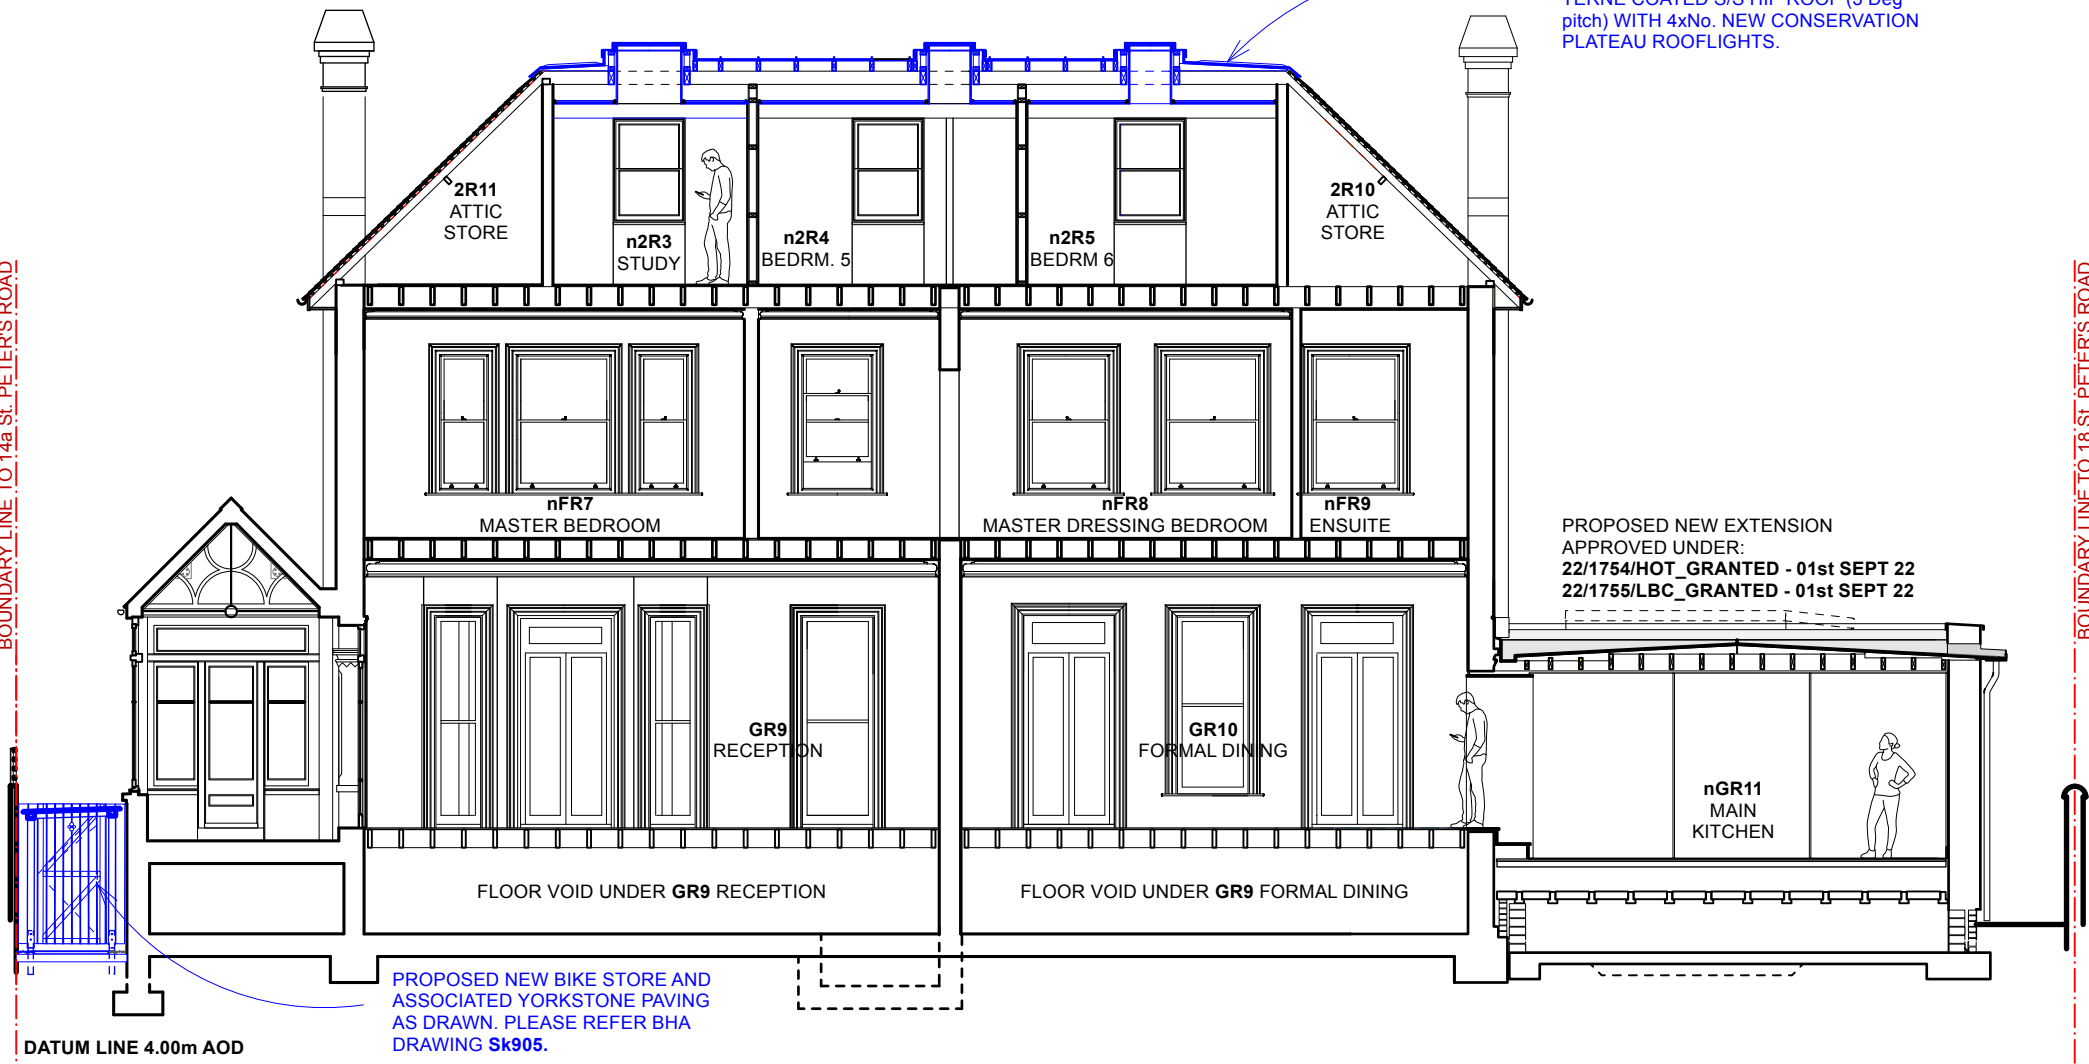

DATUM LINE 4.00m AOD

PROPOSED NEW BIKE STORE AND ASSOCIATED YORKSTONE PAVING AS DRAWN. PLEASE REFER BHA DRAWING Sk905.

**Proposed Section A-A**

**LISTED BUILDING CONSENT AND PLANNING APPROVAL ISSUE**

