

New fireplace surround FFP3, see drawings Sk135 and Sk136

14A ST PETERS ROAD

18 ST PETERS ROAD


REAR GARDEN

ENTRANCE DRIVE

# PROPOSED FIRST FLOOR GA PLAN

**Butler Hegarty Architects**  
Unit 3.2, Islington Studios, 159-163 Marlborough Road, London, N19 4NF  
tel: 020 72638933 email: mail@butlerhegartyarchitects.co.uk

**16 St. Peters Road**  
Title: Proposed First Floor General Arrangement Plan  
Drawing No: 0122823-Sk931 Scale 1:100 @ A3

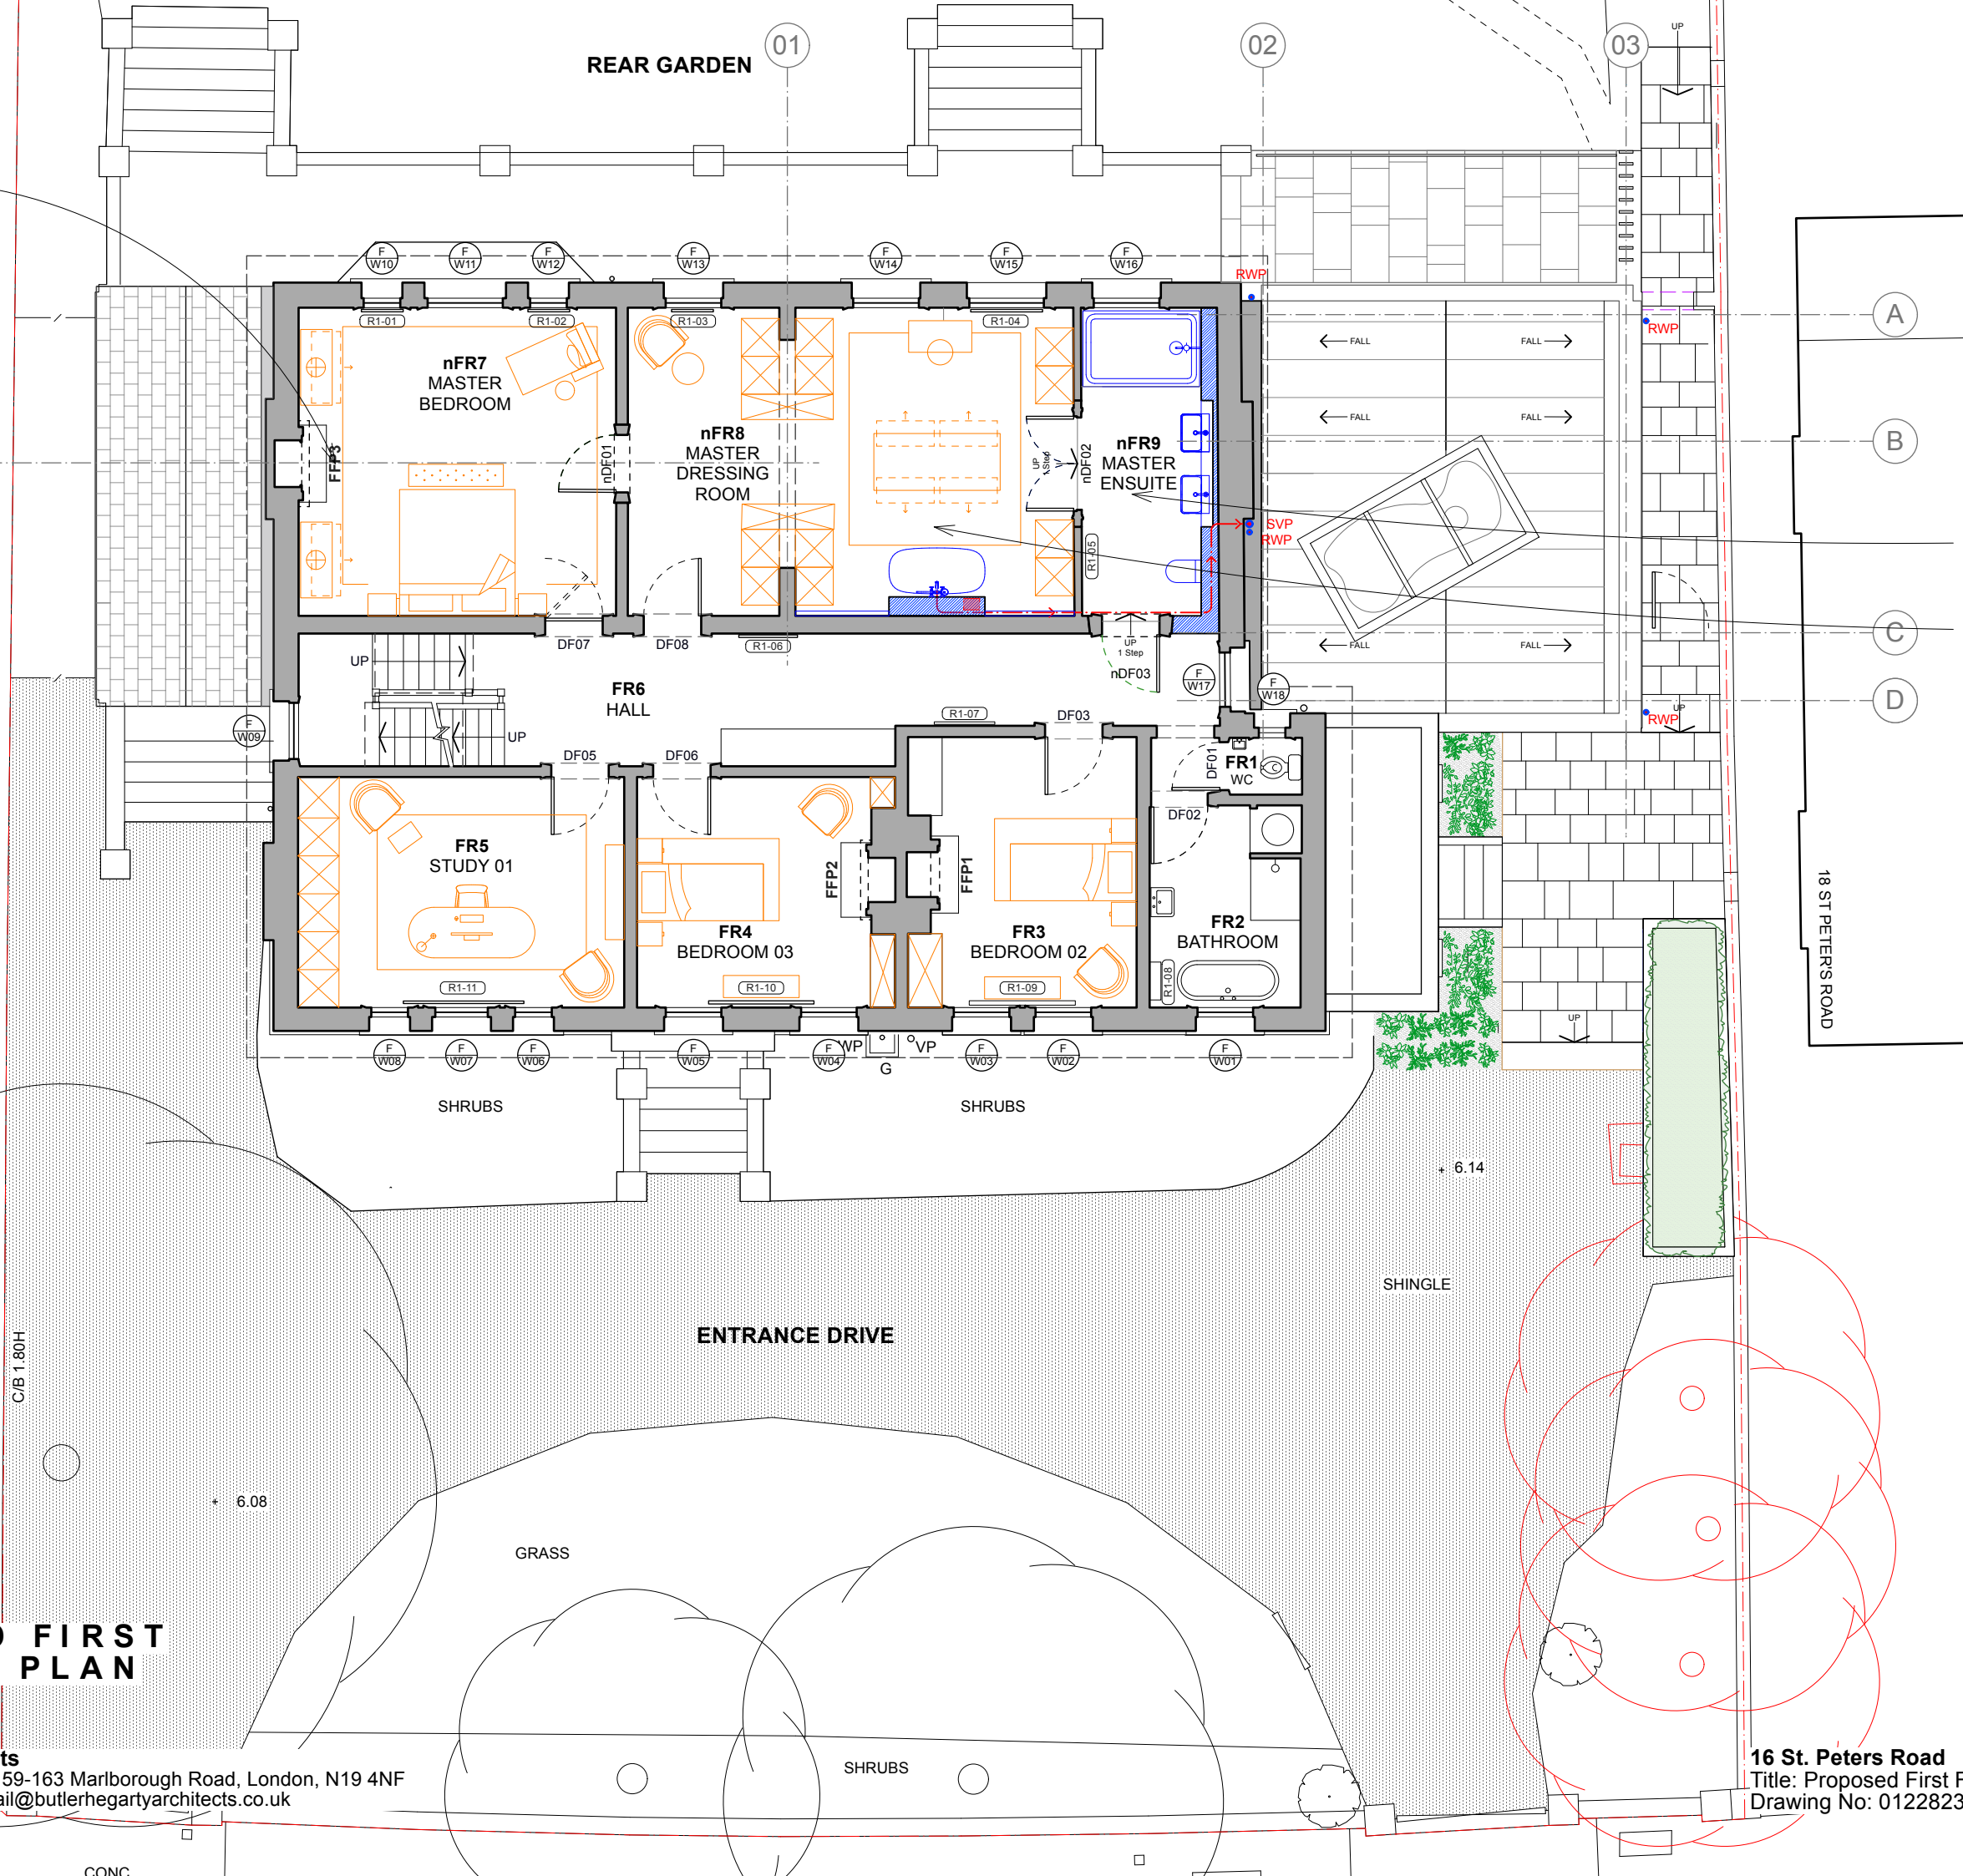

Relocation of master ensuite and replacing and reorganising existing fittings, shower and basin, see drawing Sk123

Repositioning of bath and reorganisation of free standing wardrobes, see drawing Sk123

C/B 1.80H

+ 6.08

+ 6.14

CONC