
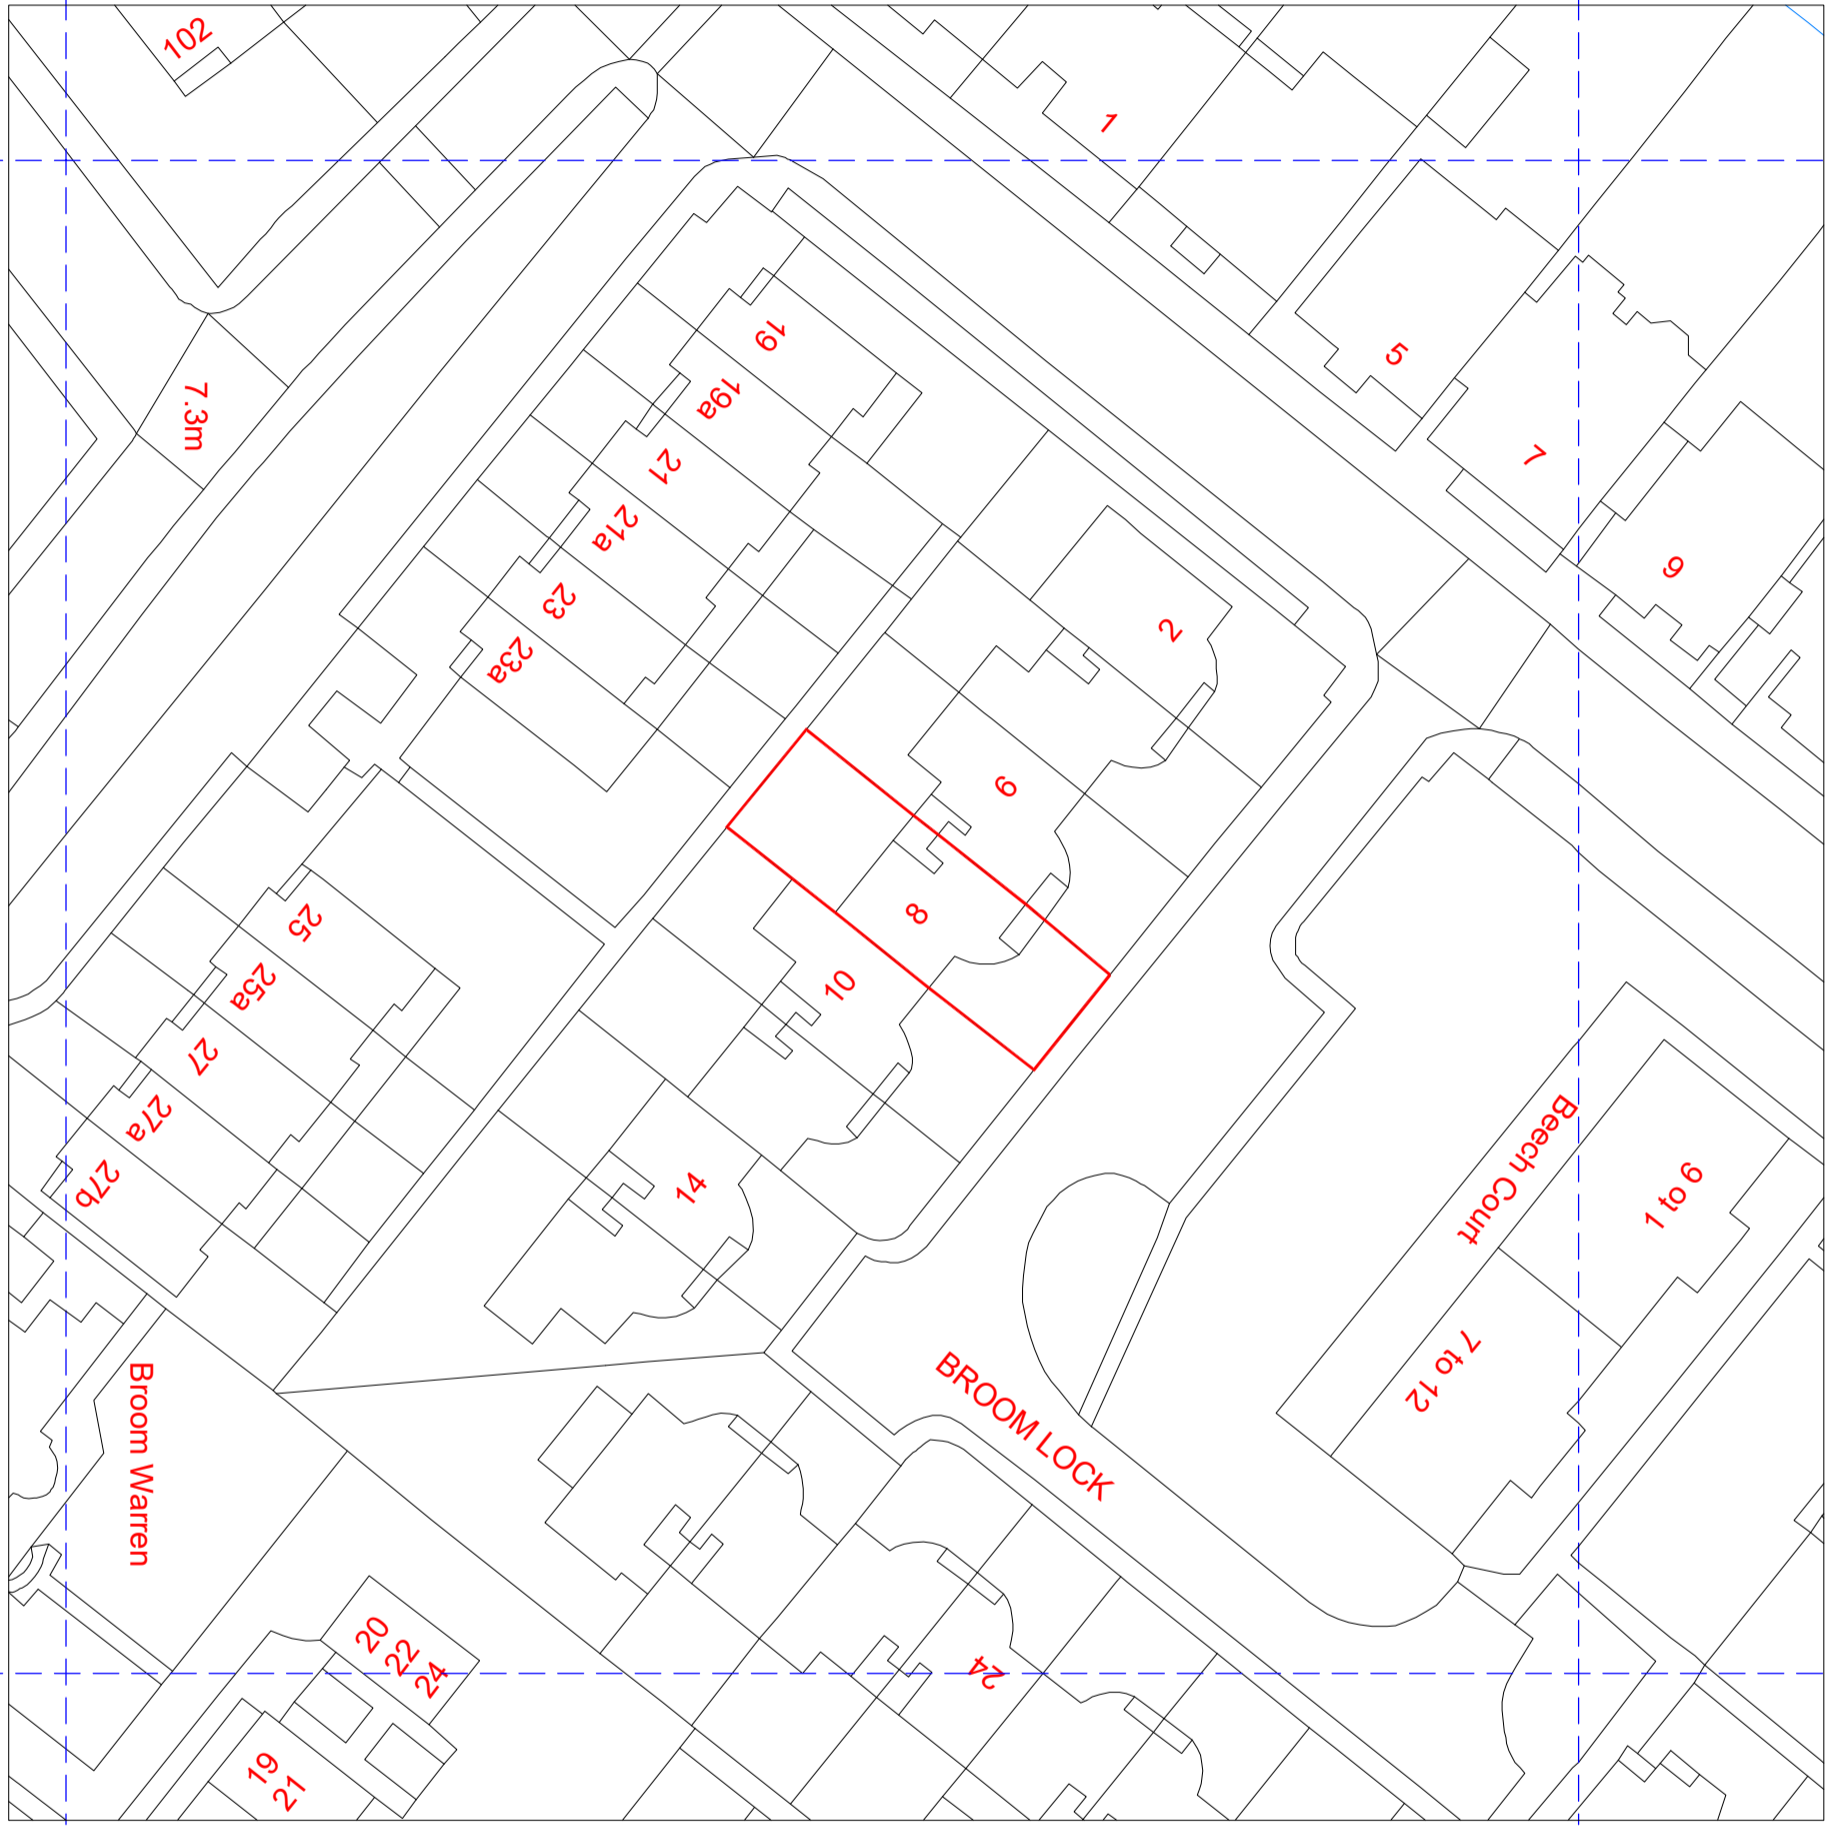


NOTES
 CONTRACTORS MUST VERIFY ALL DIMENSIONS ON SITE BEFORE
 COMMENCING ANY WORK ON SHOP DRAWINGS
 DO NOT SCALE FROM THIS DRAWING
 RS AT/PA COPYRIGHT

Notes:

1. All dimensions to be verified on site and any discrepancy reported to the client
2. This drawing to be read in conjunction with all relevant drawings

Owners To Serve Party Wall Act Notice
 On Owners Of Adjacent Property And
 Obtain Written Agreement, Prior To
 Commencement Of Any Works

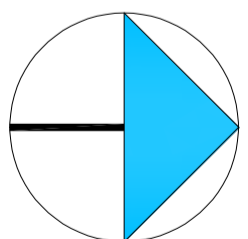

REV	AMENDMENT	DATE	CHKD
A	Planning Issue	26.11.24	RS

CLIENT
 Yee Shing Choi

PROJECT
 8 Broom Lock
 Teddington
 TW11 9QP

DRAWING TITLE
 Proposed Block Plan
 Sheet 2

SCALE
 1:250 @ A1
 1:500 @ A3

DRAWN BY
 RS

CHECKED
 RS

DATE
 26.11.24

DRAWING NUMBER
 2024 -139 - 02

REVISION
 A

DRAWING STATUS
 Planning Issue

7.3m

101

1

9 of 1

7 to 12

BROOM LOCK

Broom Warren

42
32
20

12
61

41

01

8

9

2

23
23a

21
21a

19
19a

1

5

9