
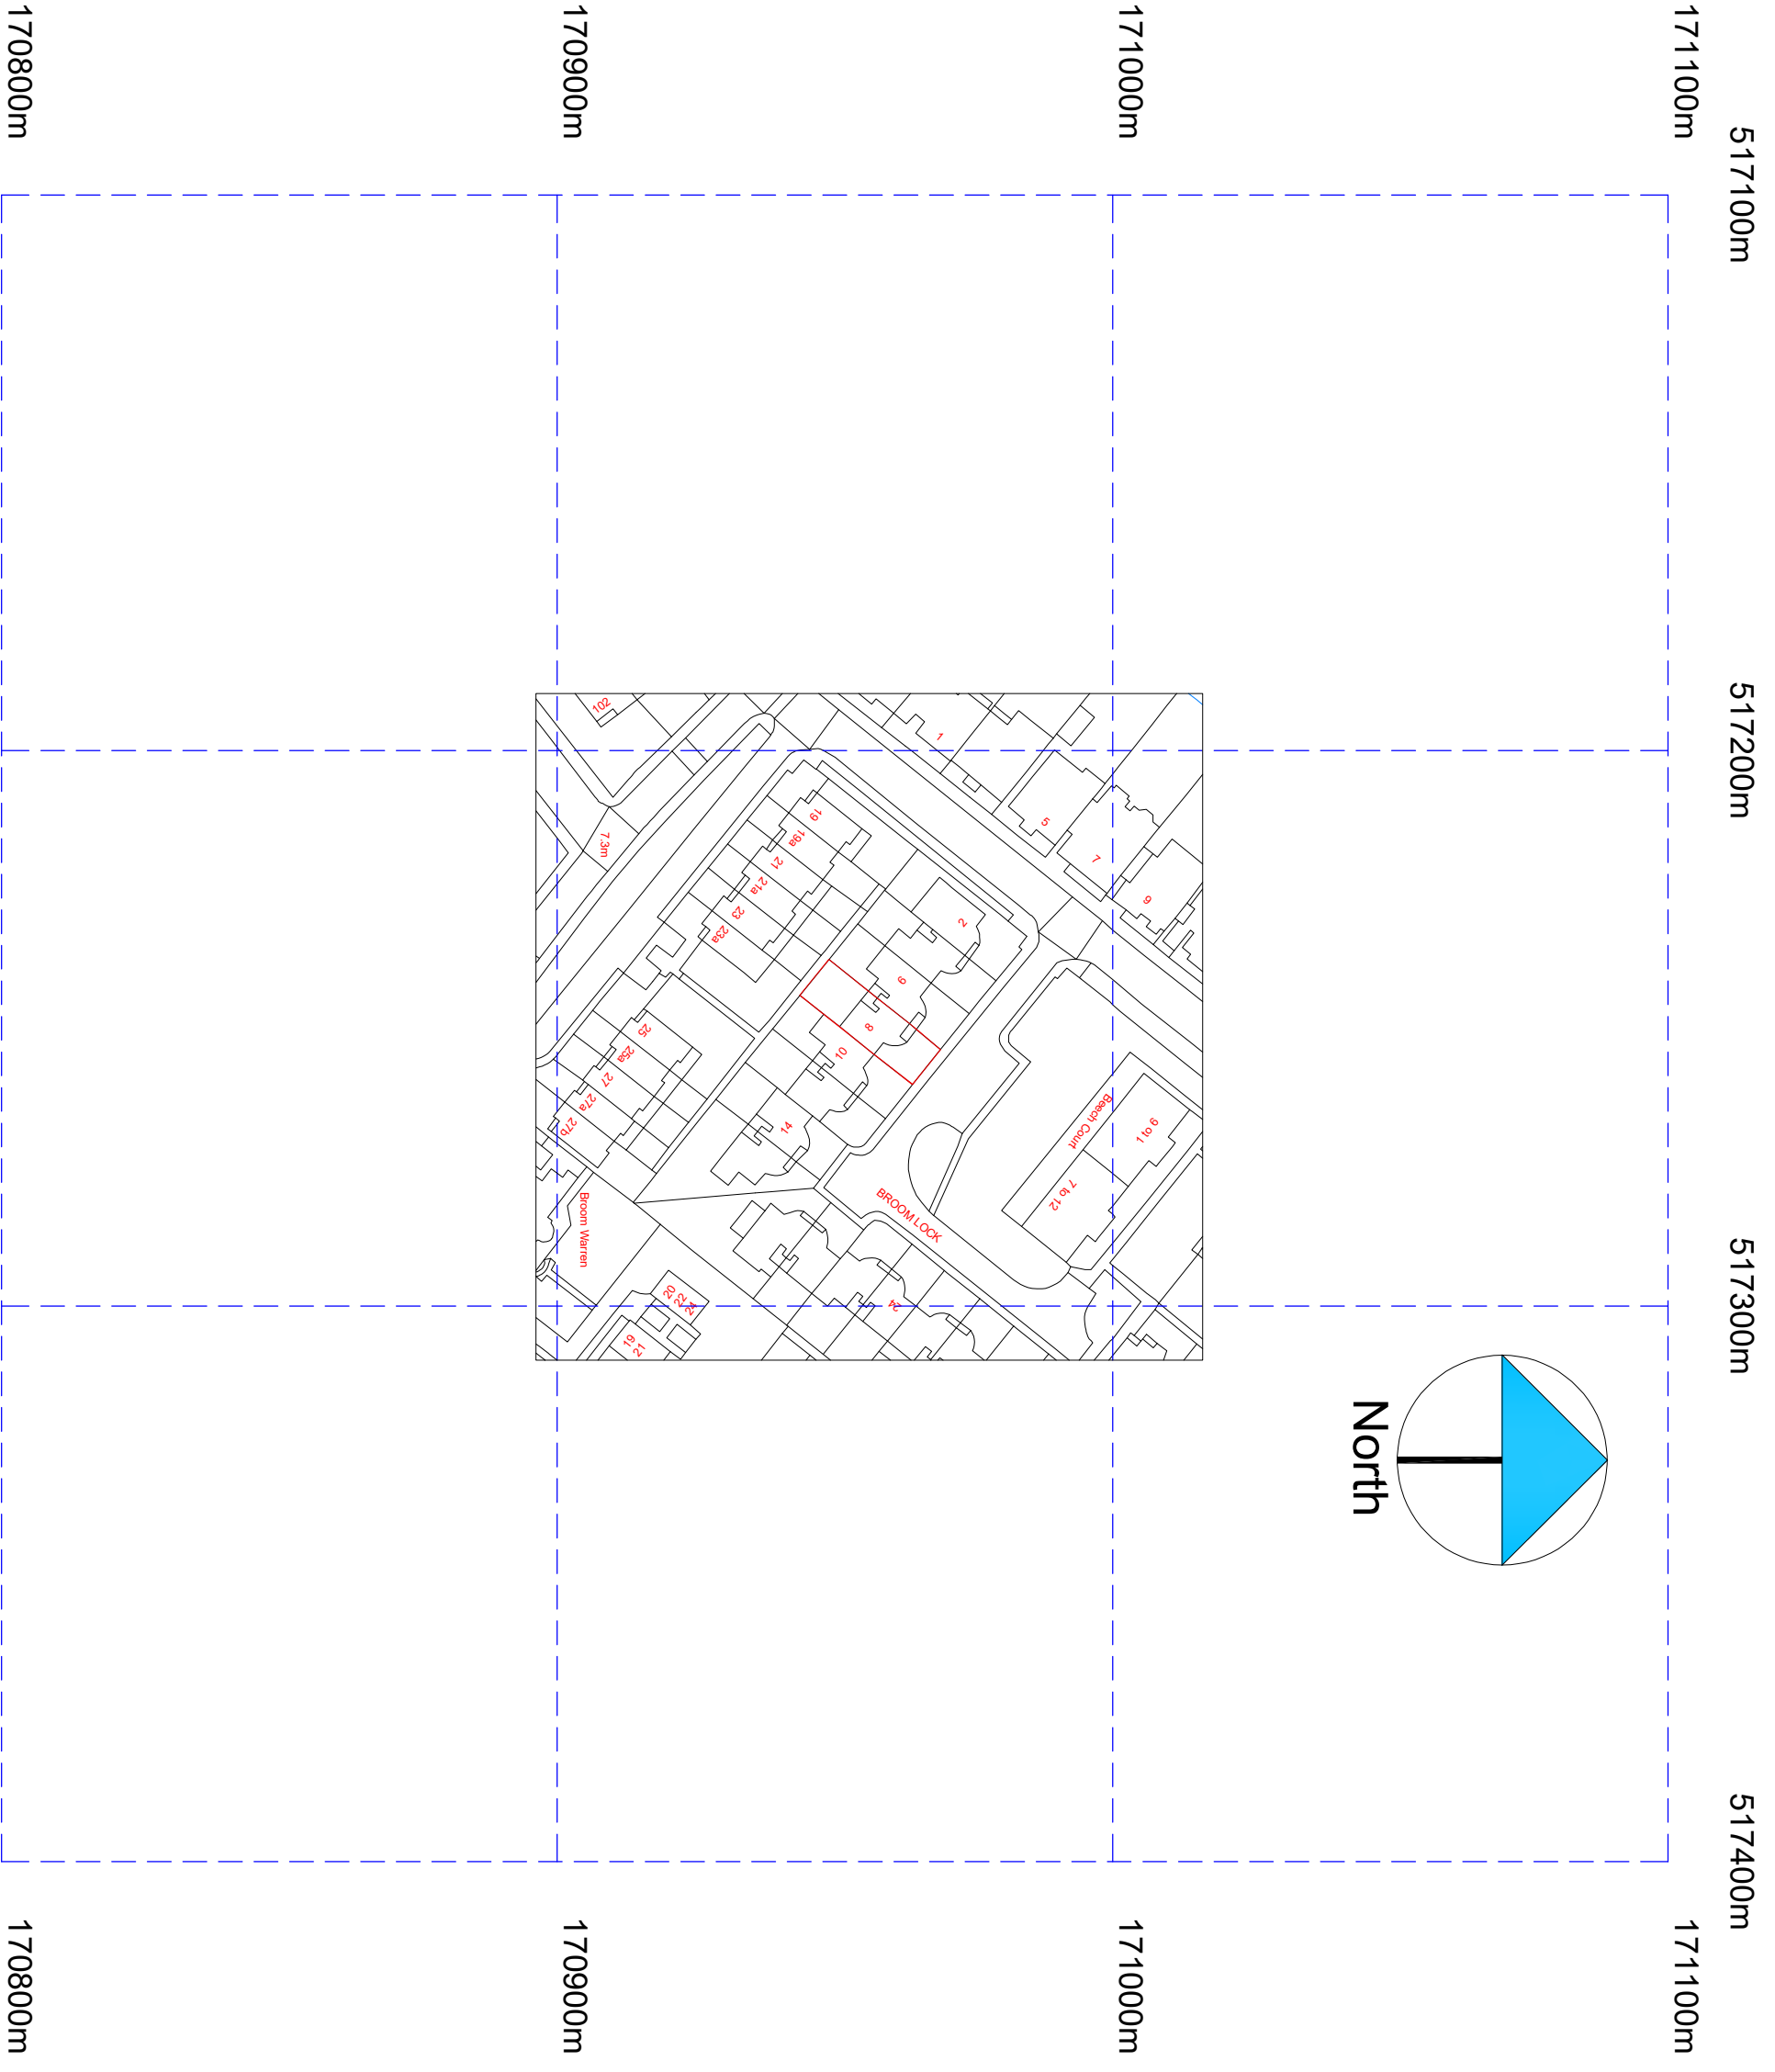


NOTES  
CONTRACTORS MUST VERIFY ALL DIMENSIONS ON SITE BEFORE  
COMMENCING ANY WORK ON SHOP DRAWINGS  
DO NOT SCALE FROM THIS DRAWING  
RS ATPA COPYRIGHT

- Notes:
1. All dimensions to be verified on site and any discrepancy reported to the client
  2. This drawing to be read in conjunction with all relevant drawings
- Owners To Serve Party Wall Act Notice  
On Owners Of Adjacent Property And  
Obtain Written Agreement, Prior To  
Commencement Of Any Works

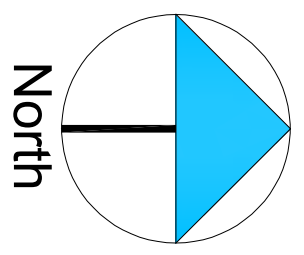

REV	AMENDMENT	DATE	CHKD
A	Planning Issue	26.11.24	RS

CLIENT  
Yee Shing Choi

PROJECT  
8 Broom Lock  
Teddington  
TW11 9QP

DRAWING TITLE  
Proposed Location Plan  
Sheet 3

SCALE	DRAWN BY	CHECKED	DATE
1:625 @ A1 1:1250 @ A3	RS	RS	26.11.24

DRAWING NUMBER	REVISION
2024 -139 - 03	A