

NOTES
CONTRACTORS MUST VERIFY ALL DIMENSIONS ON SITE BEFORE
COMMENCING ANY WORK ON SHOP DRAWINGS
DO NOT SCALE FROM THIS DRAWING
RS ATPA COPYRIGHT

Notes:


1. All dimensions to be verified on site and any discrepancy reported to the client
2. This drawing to be read in conjunction with all relevant drawings

Owners To Serve Party Wall Act Notice On Owners Of Adjacent Property And Obtain Written Agreement, Prior To Commencement Of Any Works

Client/Builder To Obtain All Planning Permission Approvals From The Relevant Authority, Commencement Of Building Works Prior To The Planning & Building Control Approvals Is To Client/Builders Own Risk

Client/Builder To Liaise With Local Water Board For Any New Works On Or Within The Public Sewer Or Drain Runs And Obtain Approval From The Local Authority Prior To Commencement Of Any Works

REV	AMENDMENT	DATE	CHKD
A	Planning Issue	26.11.24	RS

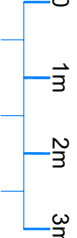

Scale Bar

CLIENT
Yee Shing Choi

PROJECT
8 Broom Lock
Teddington
TW11 9QP


DRAWING TITLE
Proposed Internal Alterations
To Existing Garage
Existing & Proposed Floor Layouts
Sheet 1

SCALE 1:50 @ A1
1:100 @ A3

DRAWN BY	CHECKED	DATE
RS	RS	26.11.24

DRAWING NUMBER
2024 -139 - 01

REVISION
A

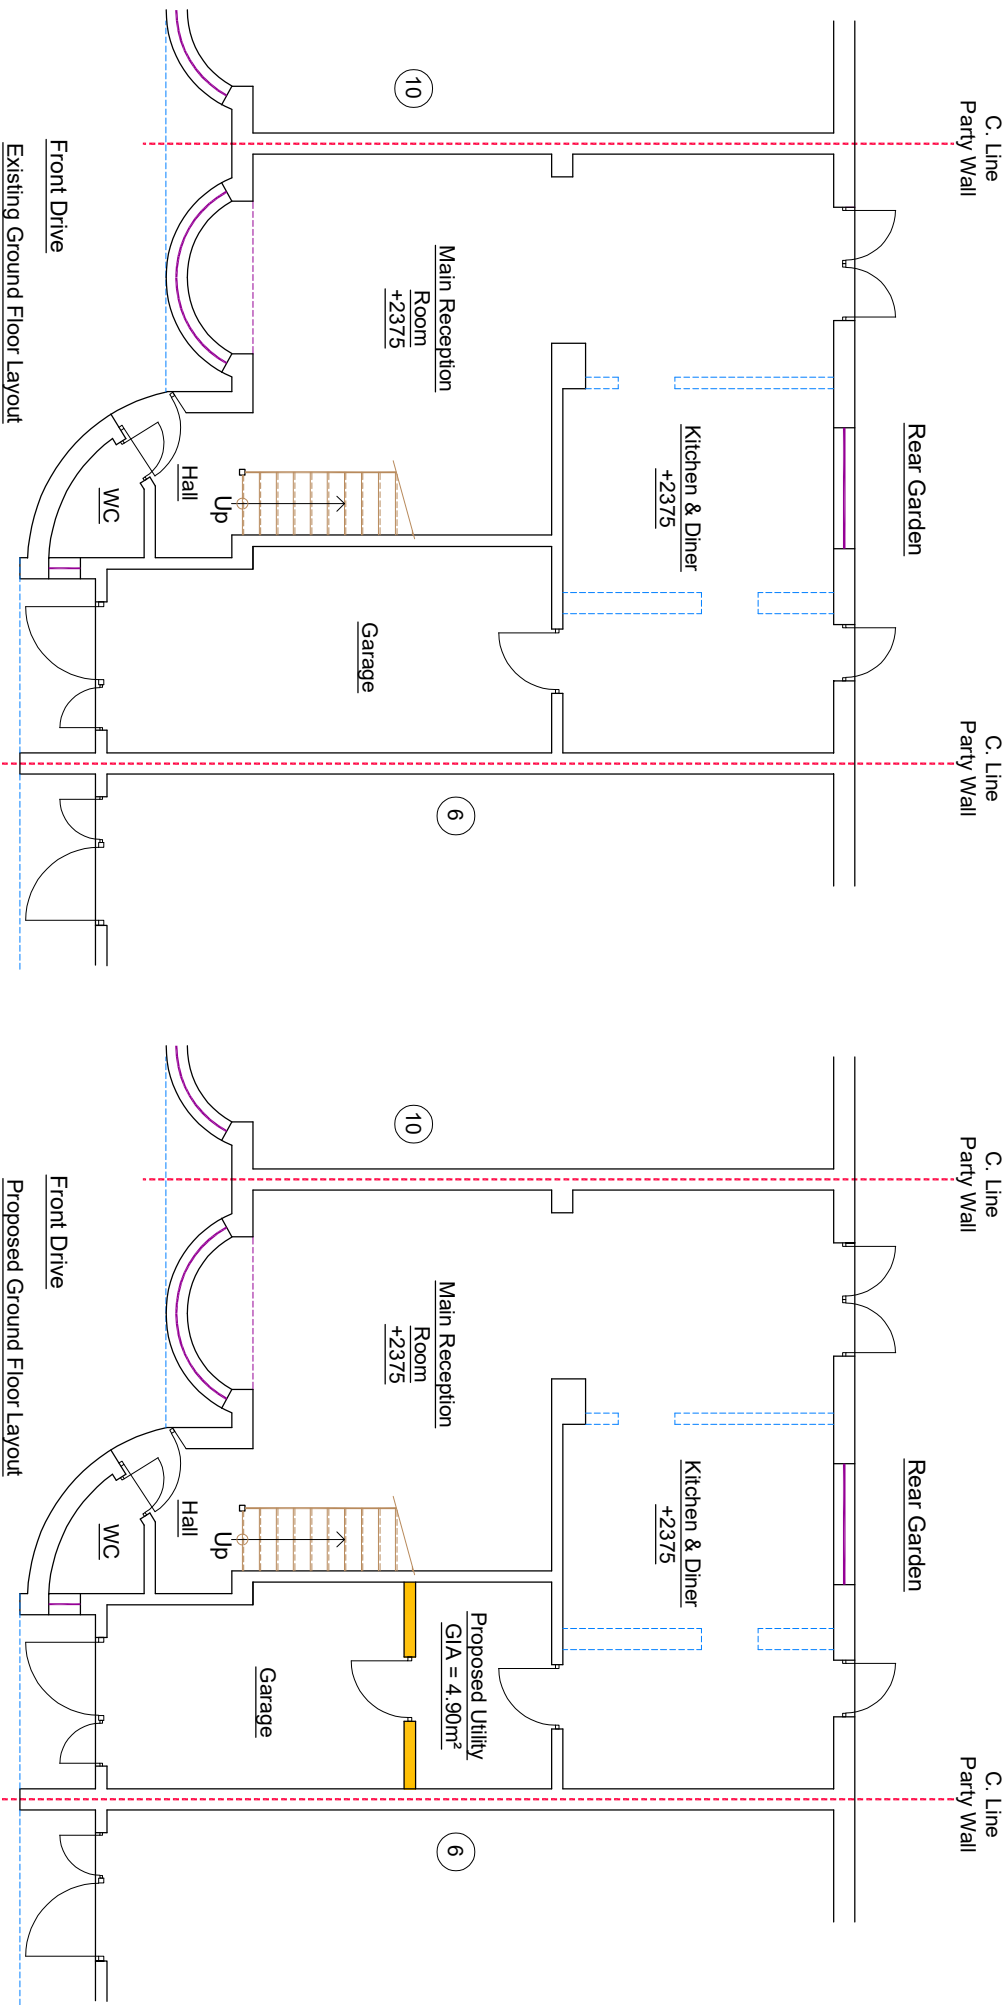

Existing Ground Floor Layout
+2375 denotes floor to ceiling height

Proposed Ground Floor Layout
+2375 denotes floor to ceiling height

- ✳ Denotes FD30 Fire Doors (All To BCOS Approval)
- Ⓢ Denotes Mains Operated, Self-Contained Smoke Alarms With Battery Back Up All To Be Interlinked
- Ⓜ Denotes Heat Detector To Proposed Kitchen

DRAWING STATUS
Planning Issue