

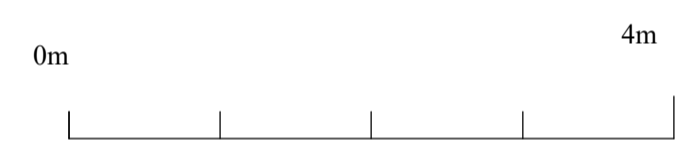
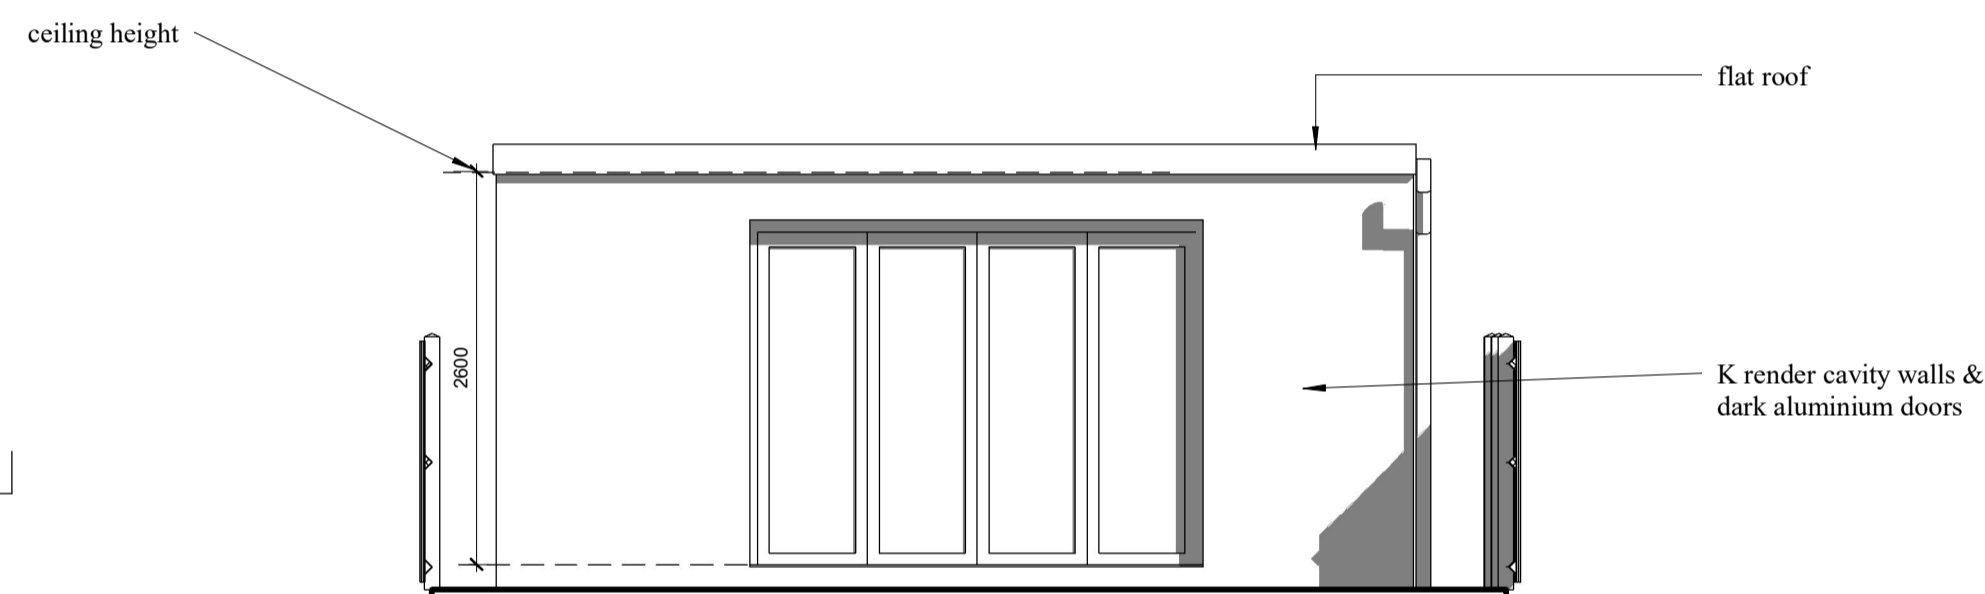




**Garden Room- Proposed**  
1 : 50

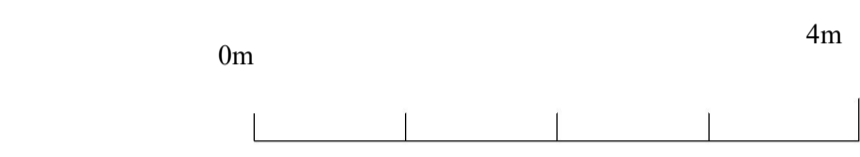

**Front Elev - facing house**  
1 : 50

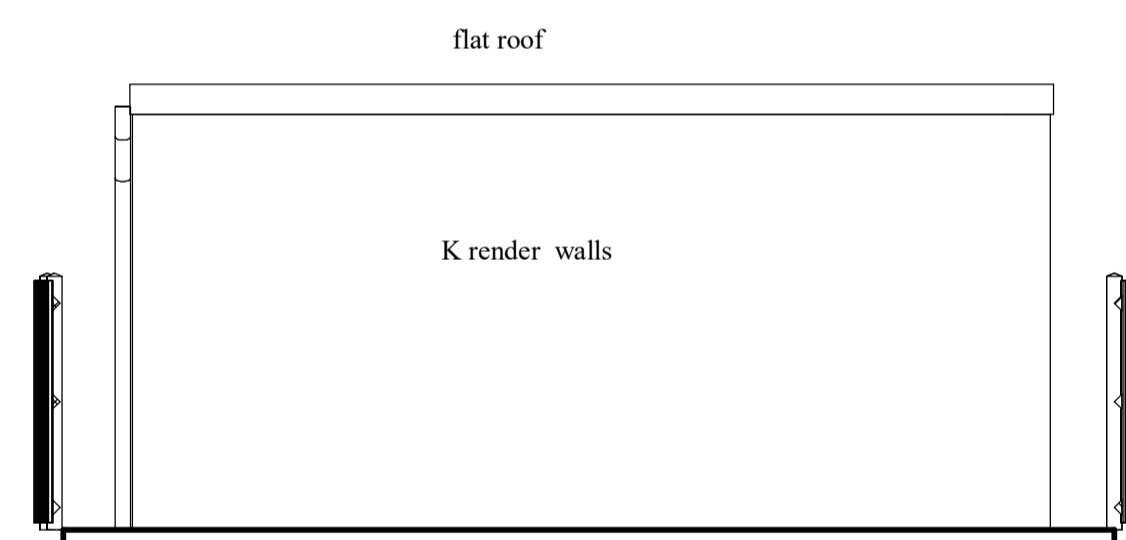

**Rear Elev - proposed**  
1 : 50

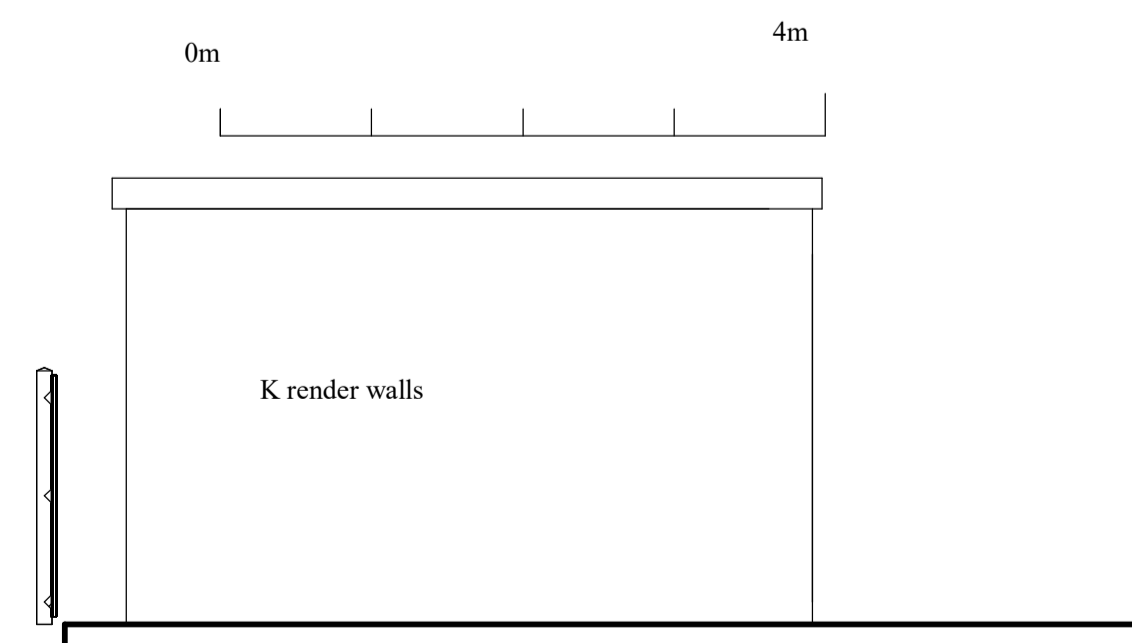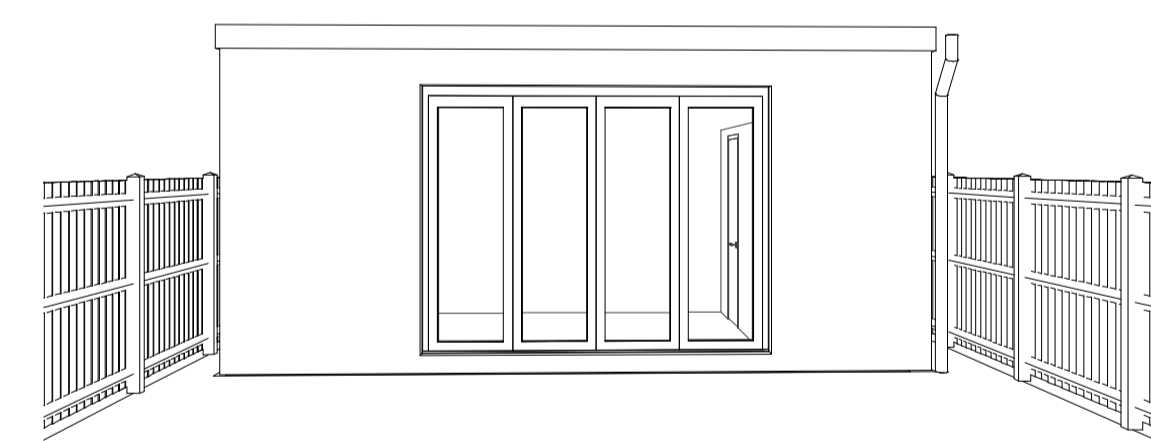

**Side Elevations**  
1 : 50

Rev	Description	Date
<p><b>Bob Trimble AA Dip, RIBA</b> <i>architect &amp; surveyor</i></p> <p><b>36 York St Twickenham TW1 3LJ</b> Tel: 020 8538 9303 mob: 07785 711635 email: bob@trimblearchitects.co.uk</p>		
<p><b>Client</b> David Richards</p>		
<p><b>Project</b> 11 Talma Gdns Twickenham TW2 7RB</p>		
<p><b>Drawing Title</b> New Garden Room</p>		
<p><b>1st Issue date</b> 20 Nov 24</p>	<p><b>Original Sheet Size</b> A1</p>	<p><b>Scale</b> 1 : 50</p>
<p><b>Status</b> <b>Planning</b></p>		
<p><b>Drg No.</b> 2123/1A</p>		
<p><b>Contractors must check all dimensions on site before starting. Do not scale this drawing</b></p>		