


Date Produced: 26-Nov-2024

Scale: 1:1250 @A3

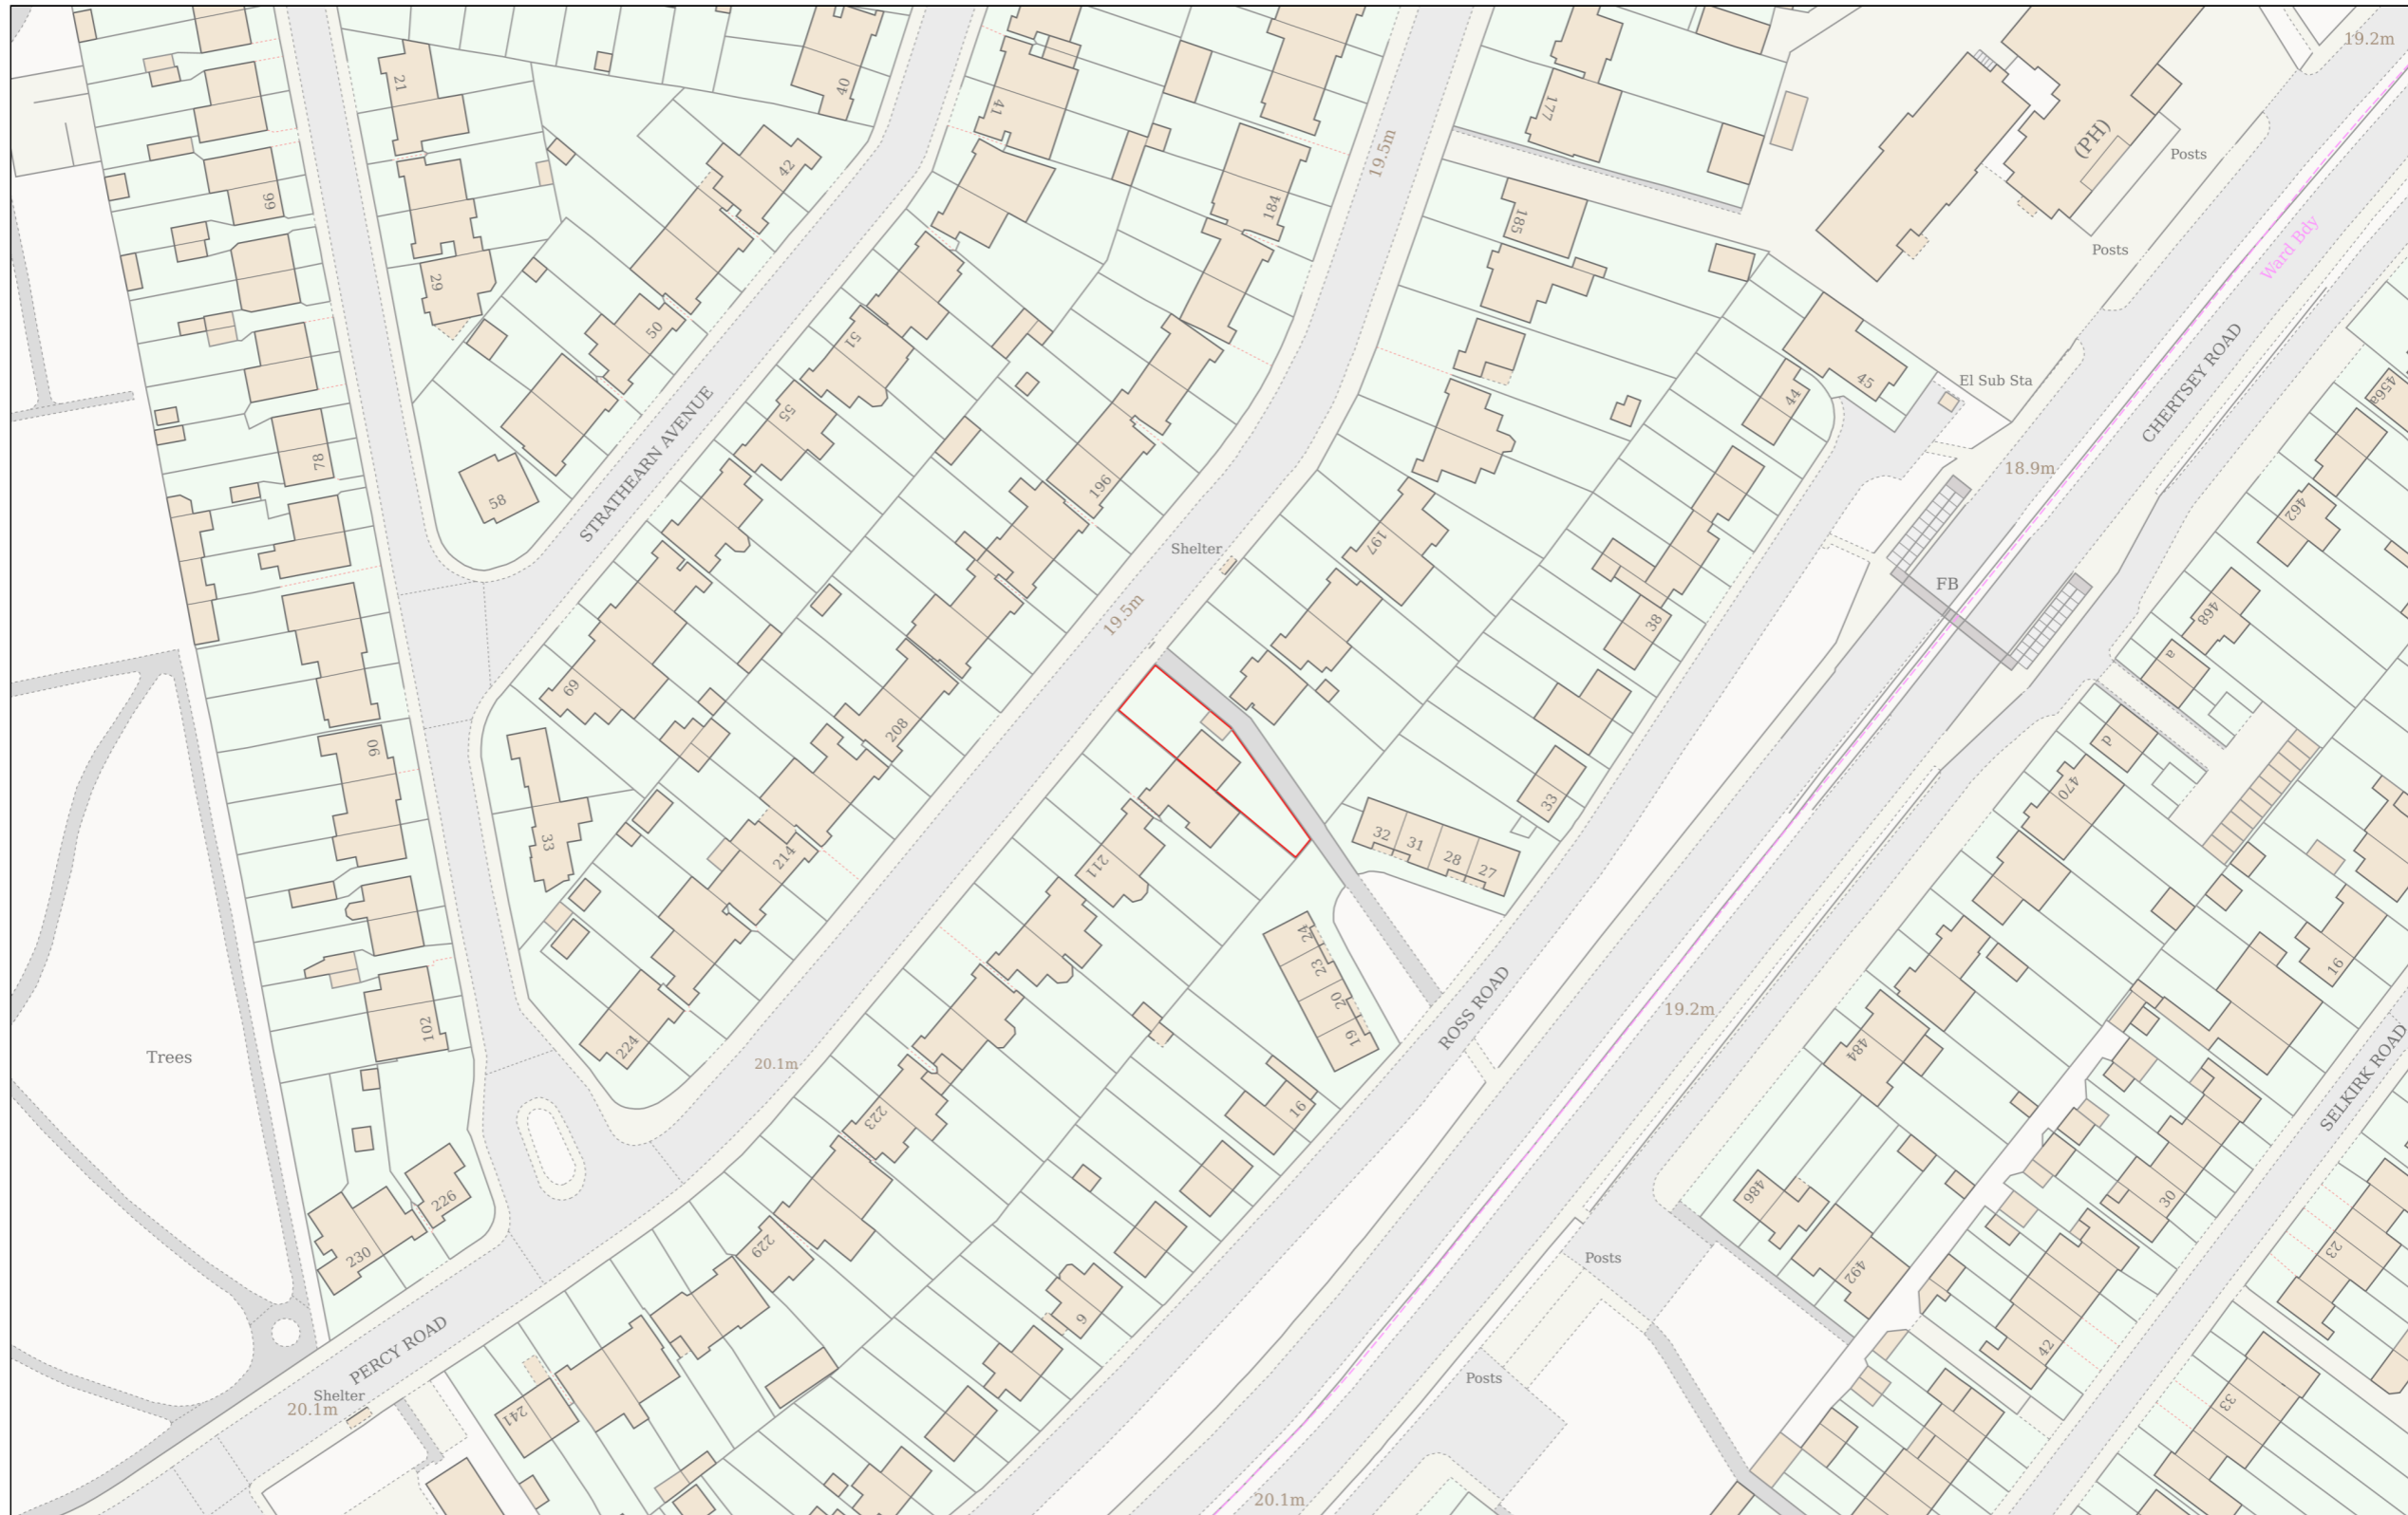

Planning Portal Reference: PP-13589439v1

