


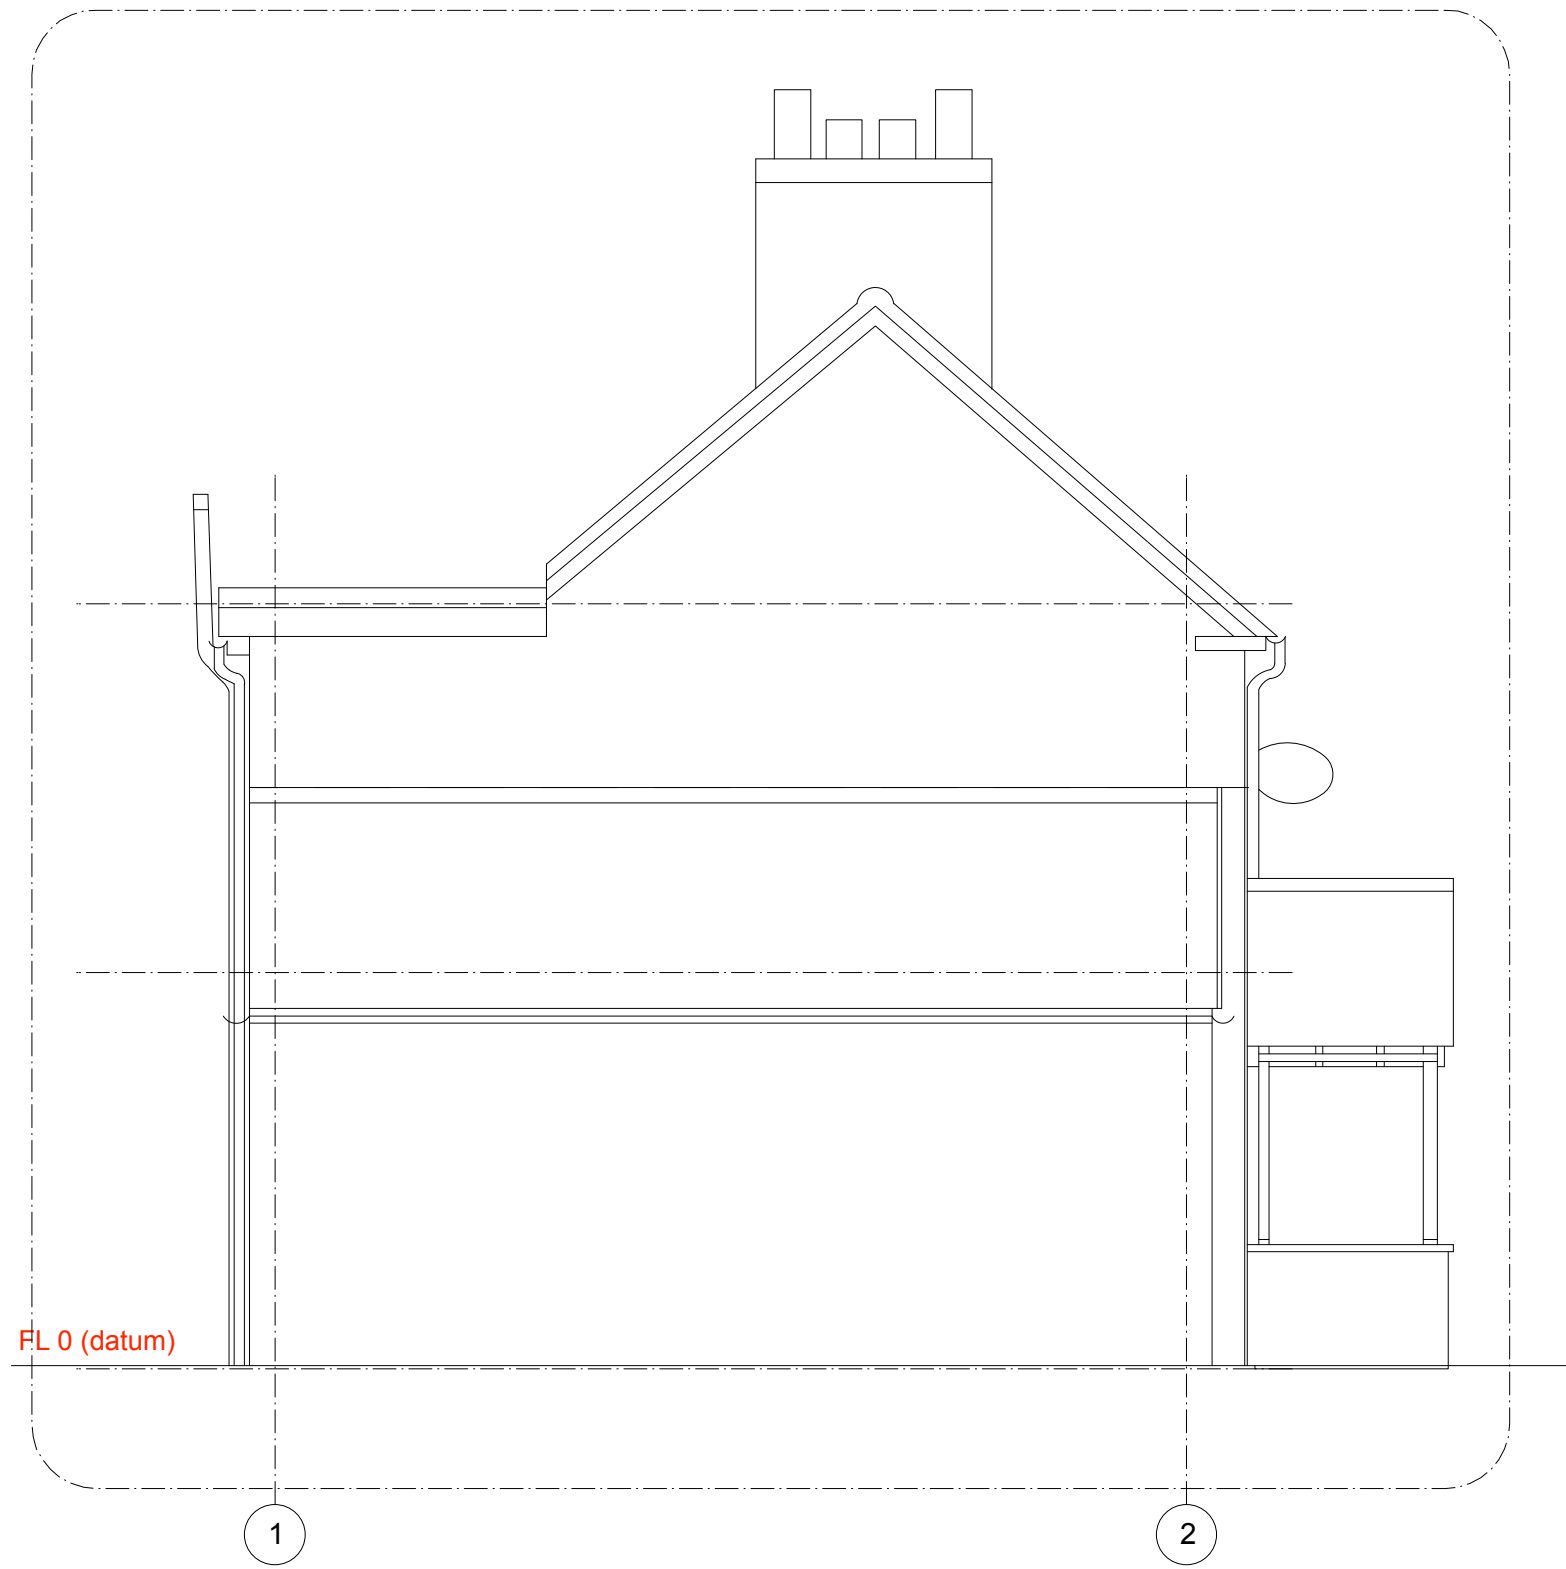

Section A-A



Side Elevation

**MARTINS CAMISULI** Unit 1, 2A Oakford Road, London NW5 1AH Tel 020 7267 86 22

**JOB TITLE:** 4 Gainsborough rd TW9 2EA

**REVISION:**

**DRWG TITLE:** Existing Section A & Side Elevation

**DRWG NO:** MC/233(01)\_05

**SCALE:** 1.50 @ A3

**DATE:** July 2024

**ALL DIMENSIONS INDICATED ON THIS DRAWING ARE SUBJECT TO ALTERATIONS ONCE ON SITE.  
CONFIRM ALL DIMENSION ON SITE PRIOR TO ORDERING AND CONSTRUCTION**

Scale bar

