



Diagram P2
Ground Floor Window W2 Proposed Replacement Sash Drawing

Scale 1:10

SIDE CROSS SECTION

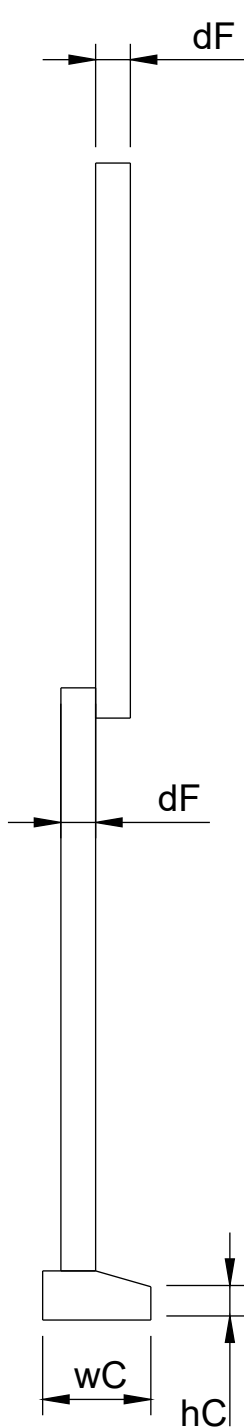

FRONT VIEW

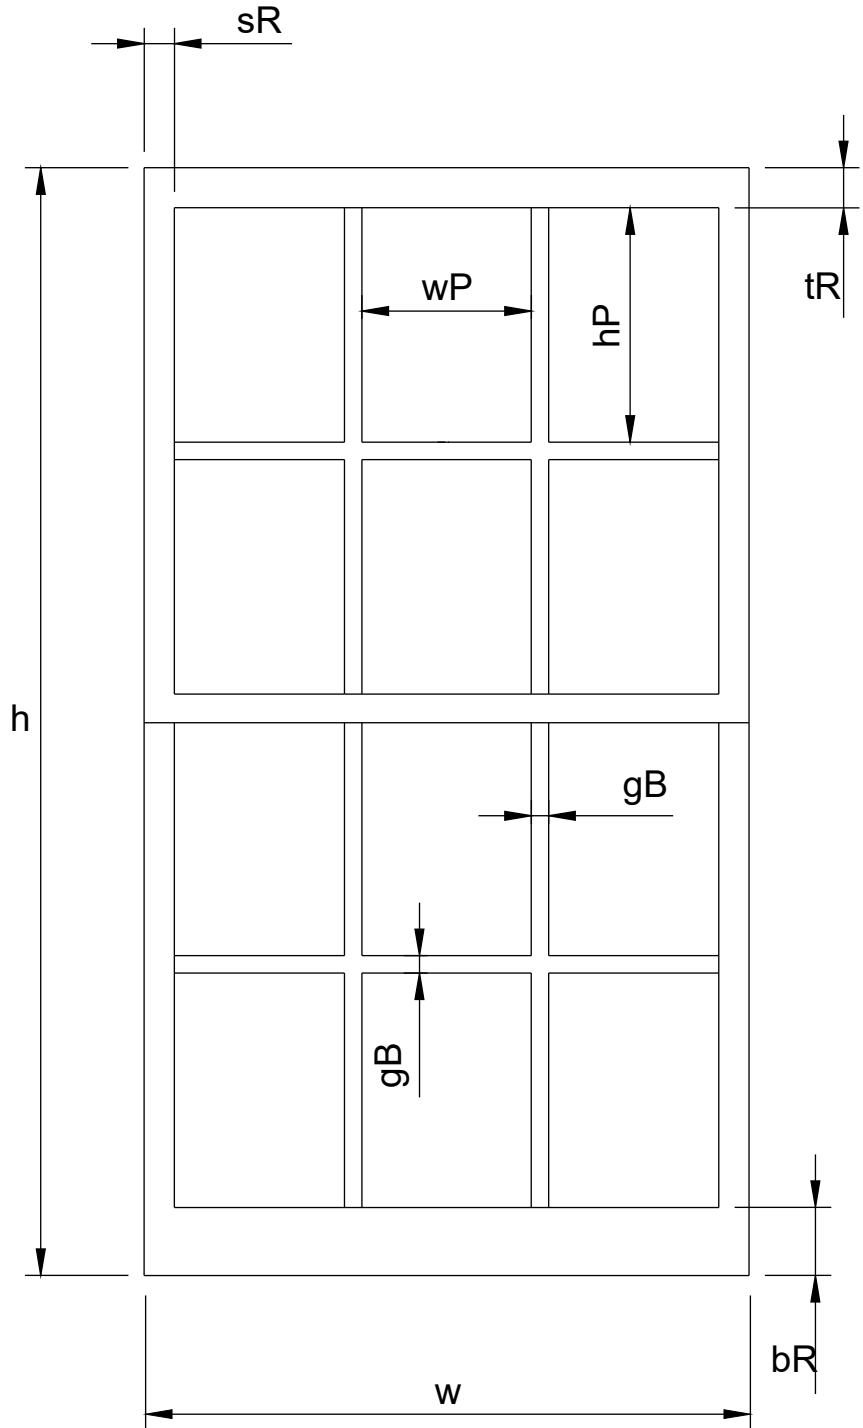

Note - For images of existing window W2 please see Document EP1

Note - For unit values of dimensions please refer to Document T1