


Location Plan

Site Address: 3a, Cross Deep, Twickenham, TW1 4QJ

Date Produced: 26-Nov-2024

Scale: 1:1250 @A4

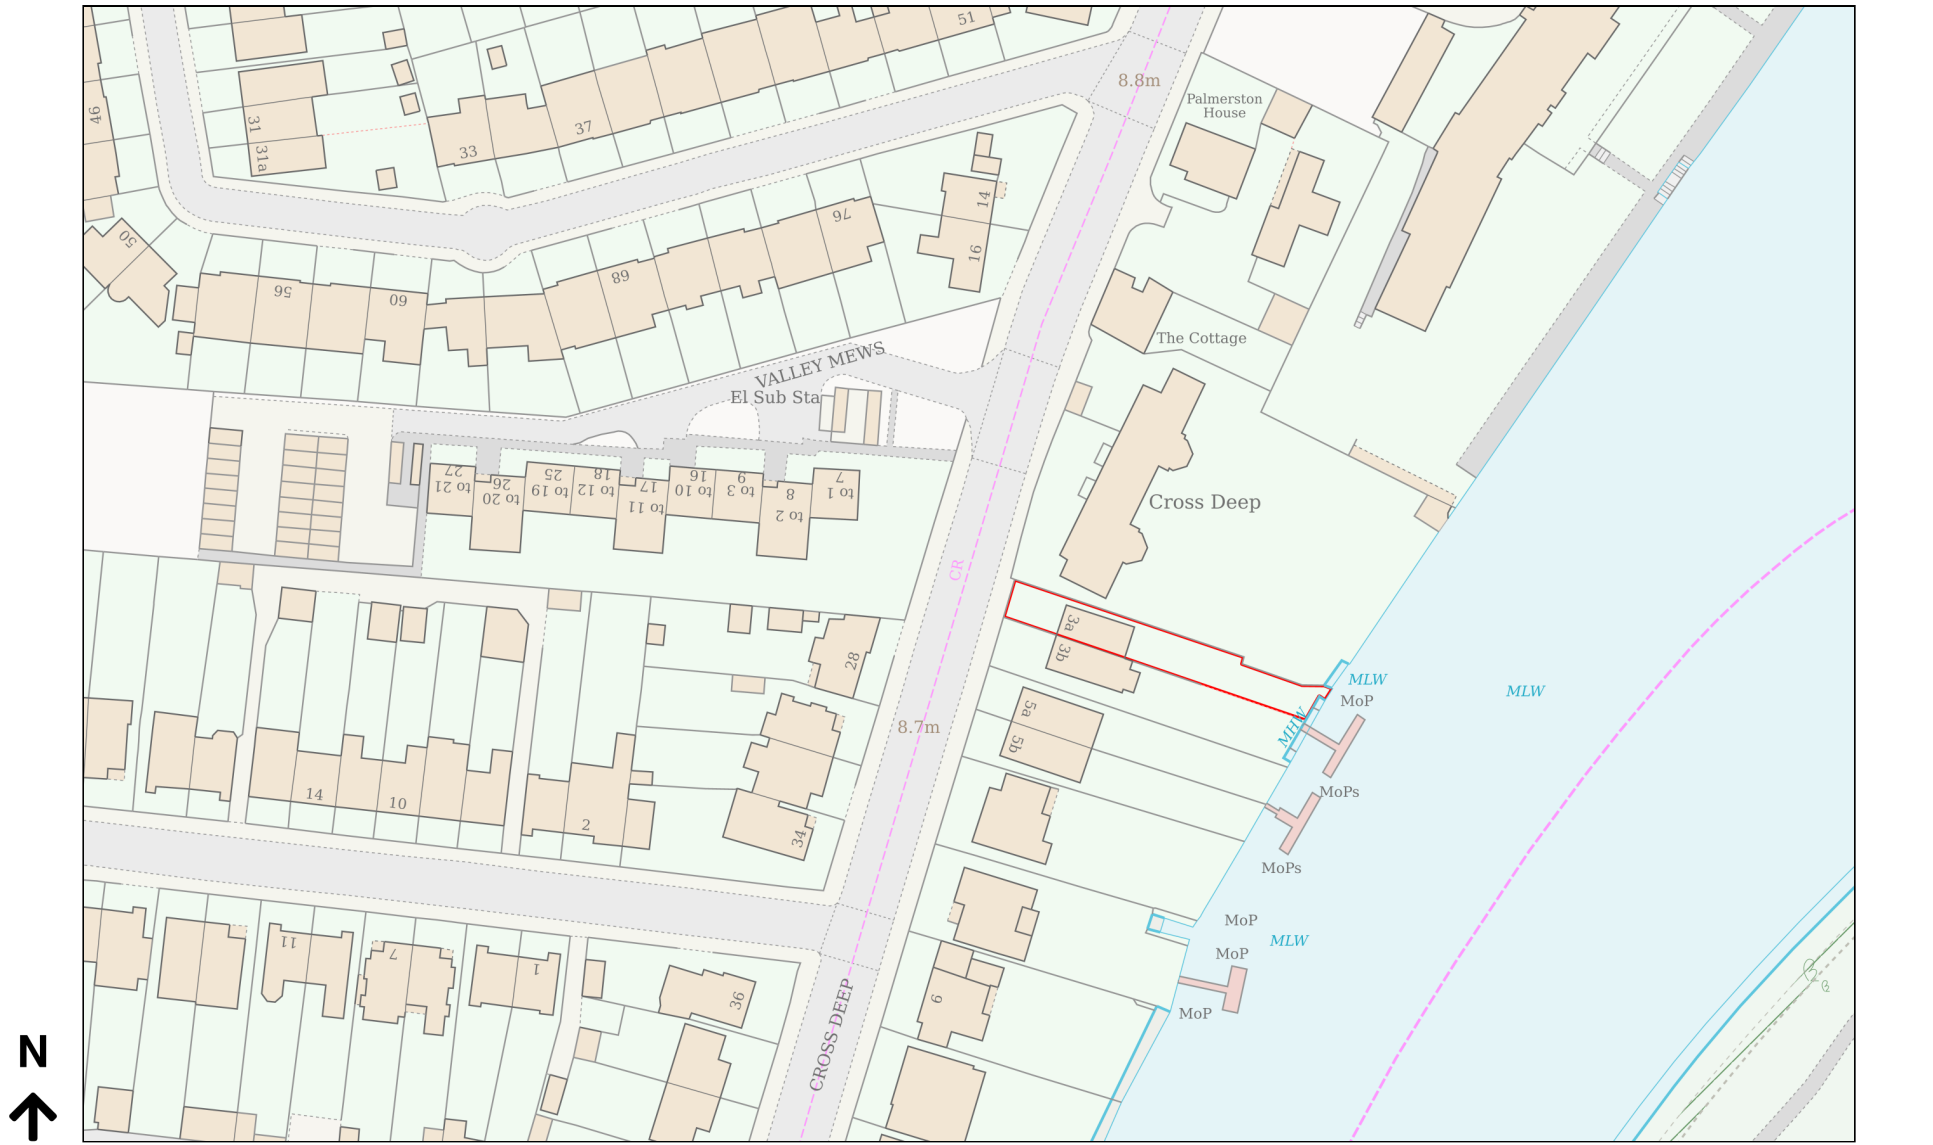

Planning Portal Reference: PP-13589618v1