




EXISTING GARDEN ELEVATION

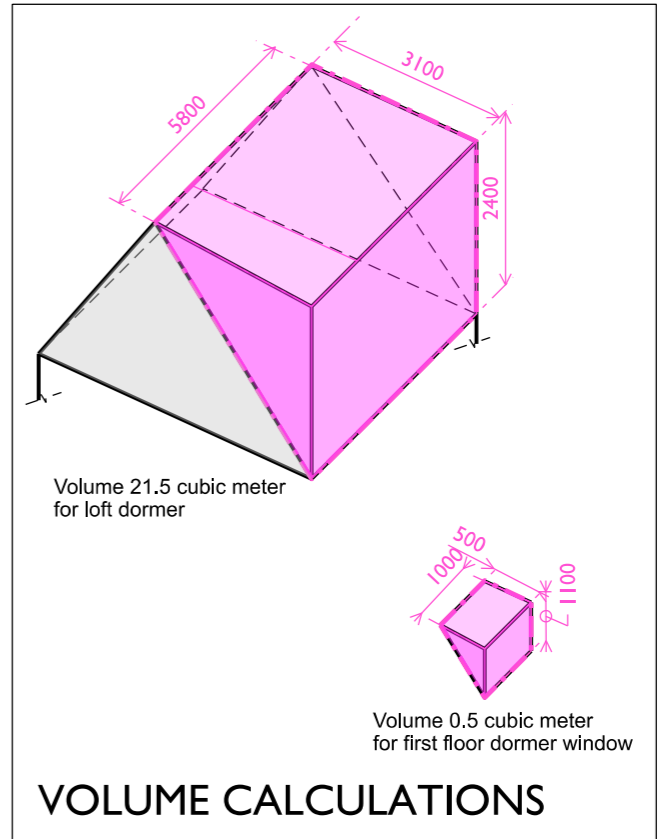

VOLUME CALCULATIONS

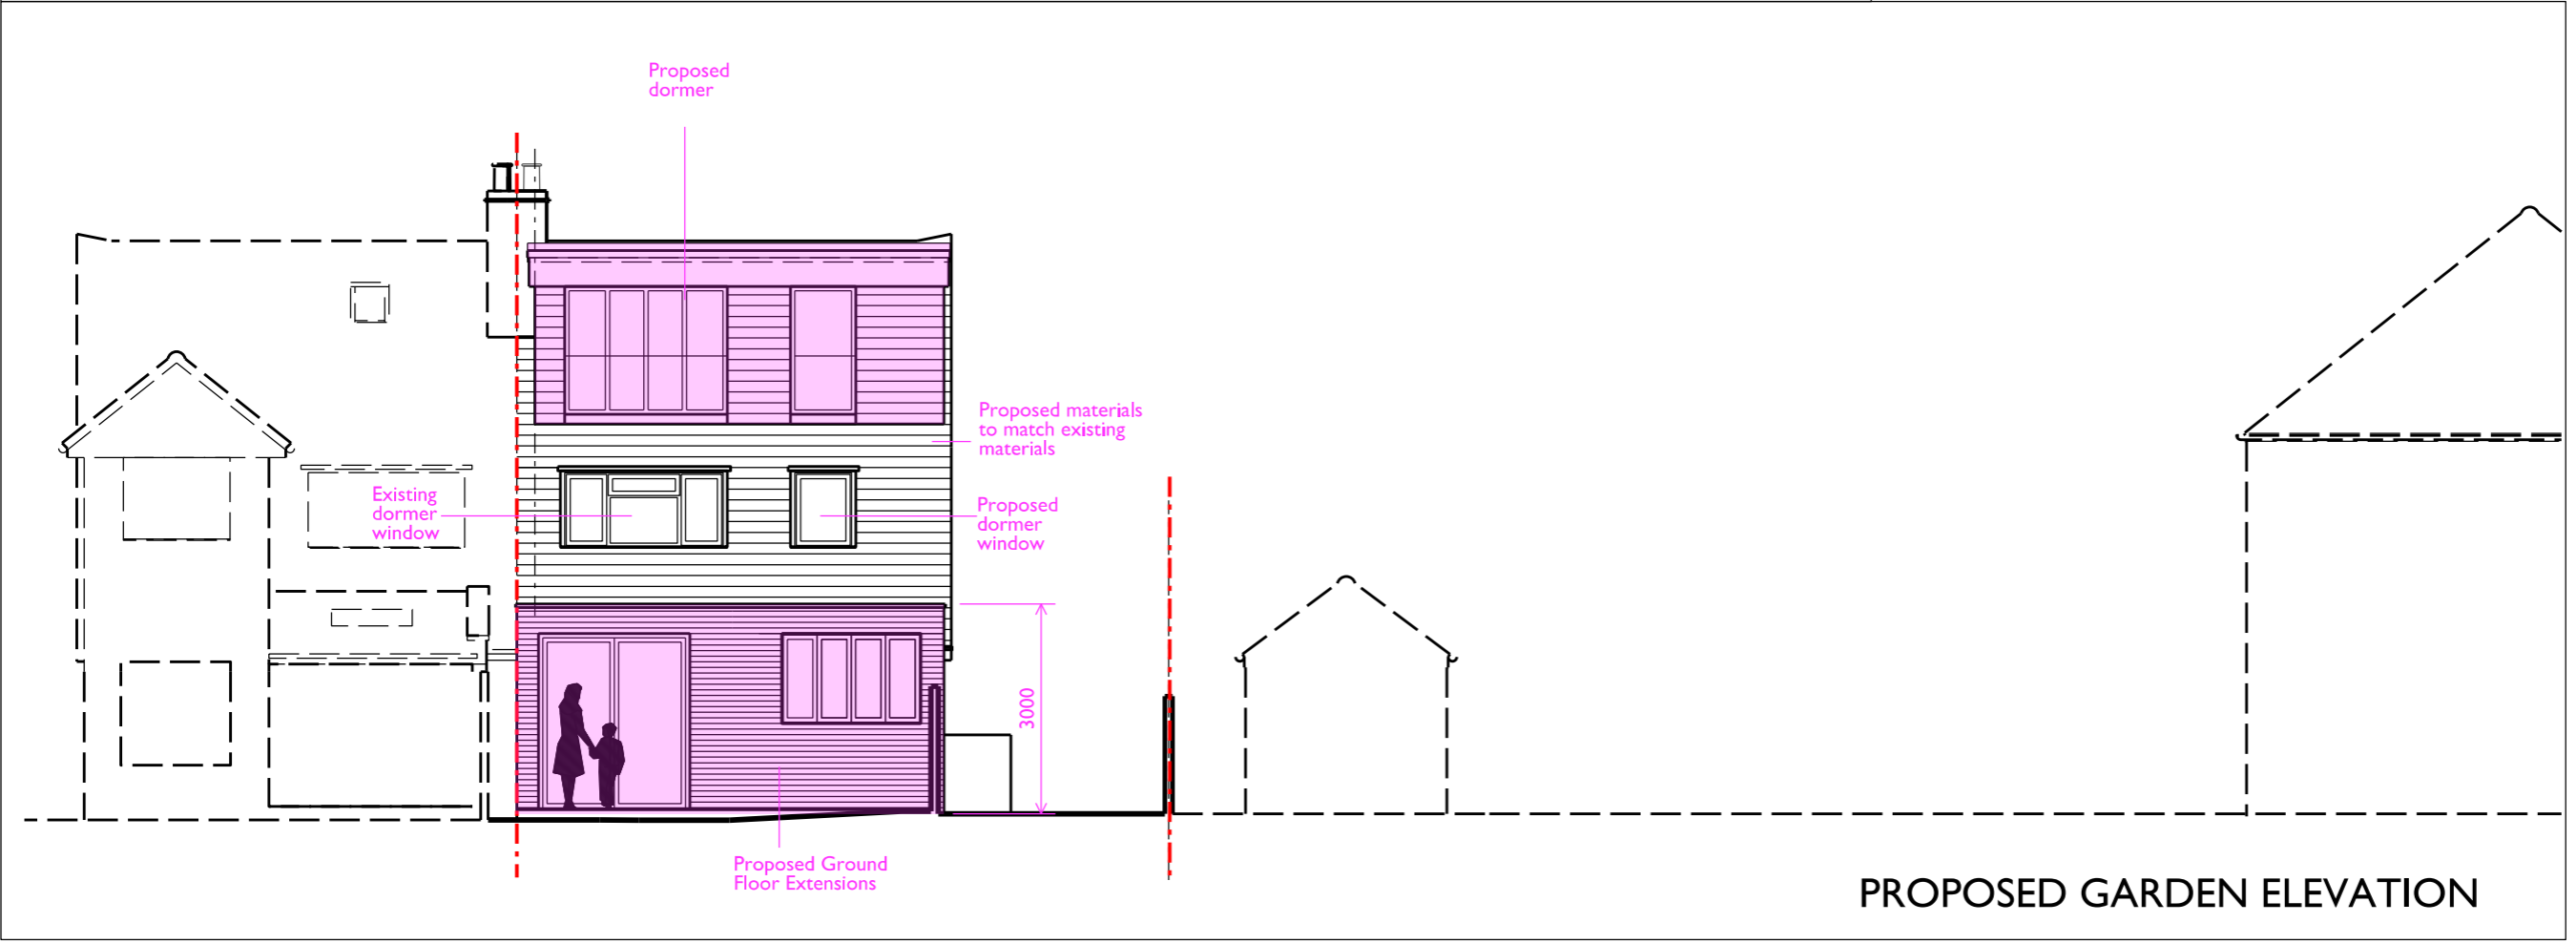

PROPOSED GARDEN ELEVATION

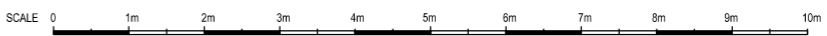

Date	Revision



MARGUERITE MURDOCH ARCHITECTS
 The Boathouse Design Studio
 27 Ferry Road, Teddington, TW11 9NN
 M: +44 (0) 7739048710
 T: +44 (0) 20 8943 9031
 E: info@mmurdocharchitects.co.uk
 www.mmurdocharchitects.co.uk

Do not scale

All dimensions in millimetres unless otherwise stated.

Any variations or supplementary drawings are to be approved by the Architect.

ALL DIMENSIONS AND CONDITIONS ARE TO BE CHECKED ON SITE PRIOR TO PREPARING DRAWINGS OR COMMENCING ANY WORK.

Magnetic Media does not constitute contract documentation and update of this data will occur. These files are current as of the date of issue. Your use of the content of these files is at your own risk. Reference should always be made to the hard copy which is superior to the digital format. Any documents produced by yourselves which contain part or all of this data remains your responsibility and is attributed to yourselves. Whilst every effort has been made to ensure that this file has been scanned for viruses, we cannot ensure that it does not contain any.

Status **PLANNING**

Project
**44 RIPLEY ROAD
 HAMPTON
 TW12 2JH**

Drawing description
**EXISTING & PROPOSED
 GARDEN ELEVATION
 & VOLUME CALCULATION**

Local Authority
 LONDON BOROUGH OF RICHMOND UPON THAMES

Client
 MR I KERSHAW & MRS K KERSHAW

Scale 1:100@A3 Date NOVEMBER 2024

CAD drawn by MMM Checked

Job Number 22-002 Drawing Number PD-008

Revision