


SIDE ELEVATION



SECTION A-A

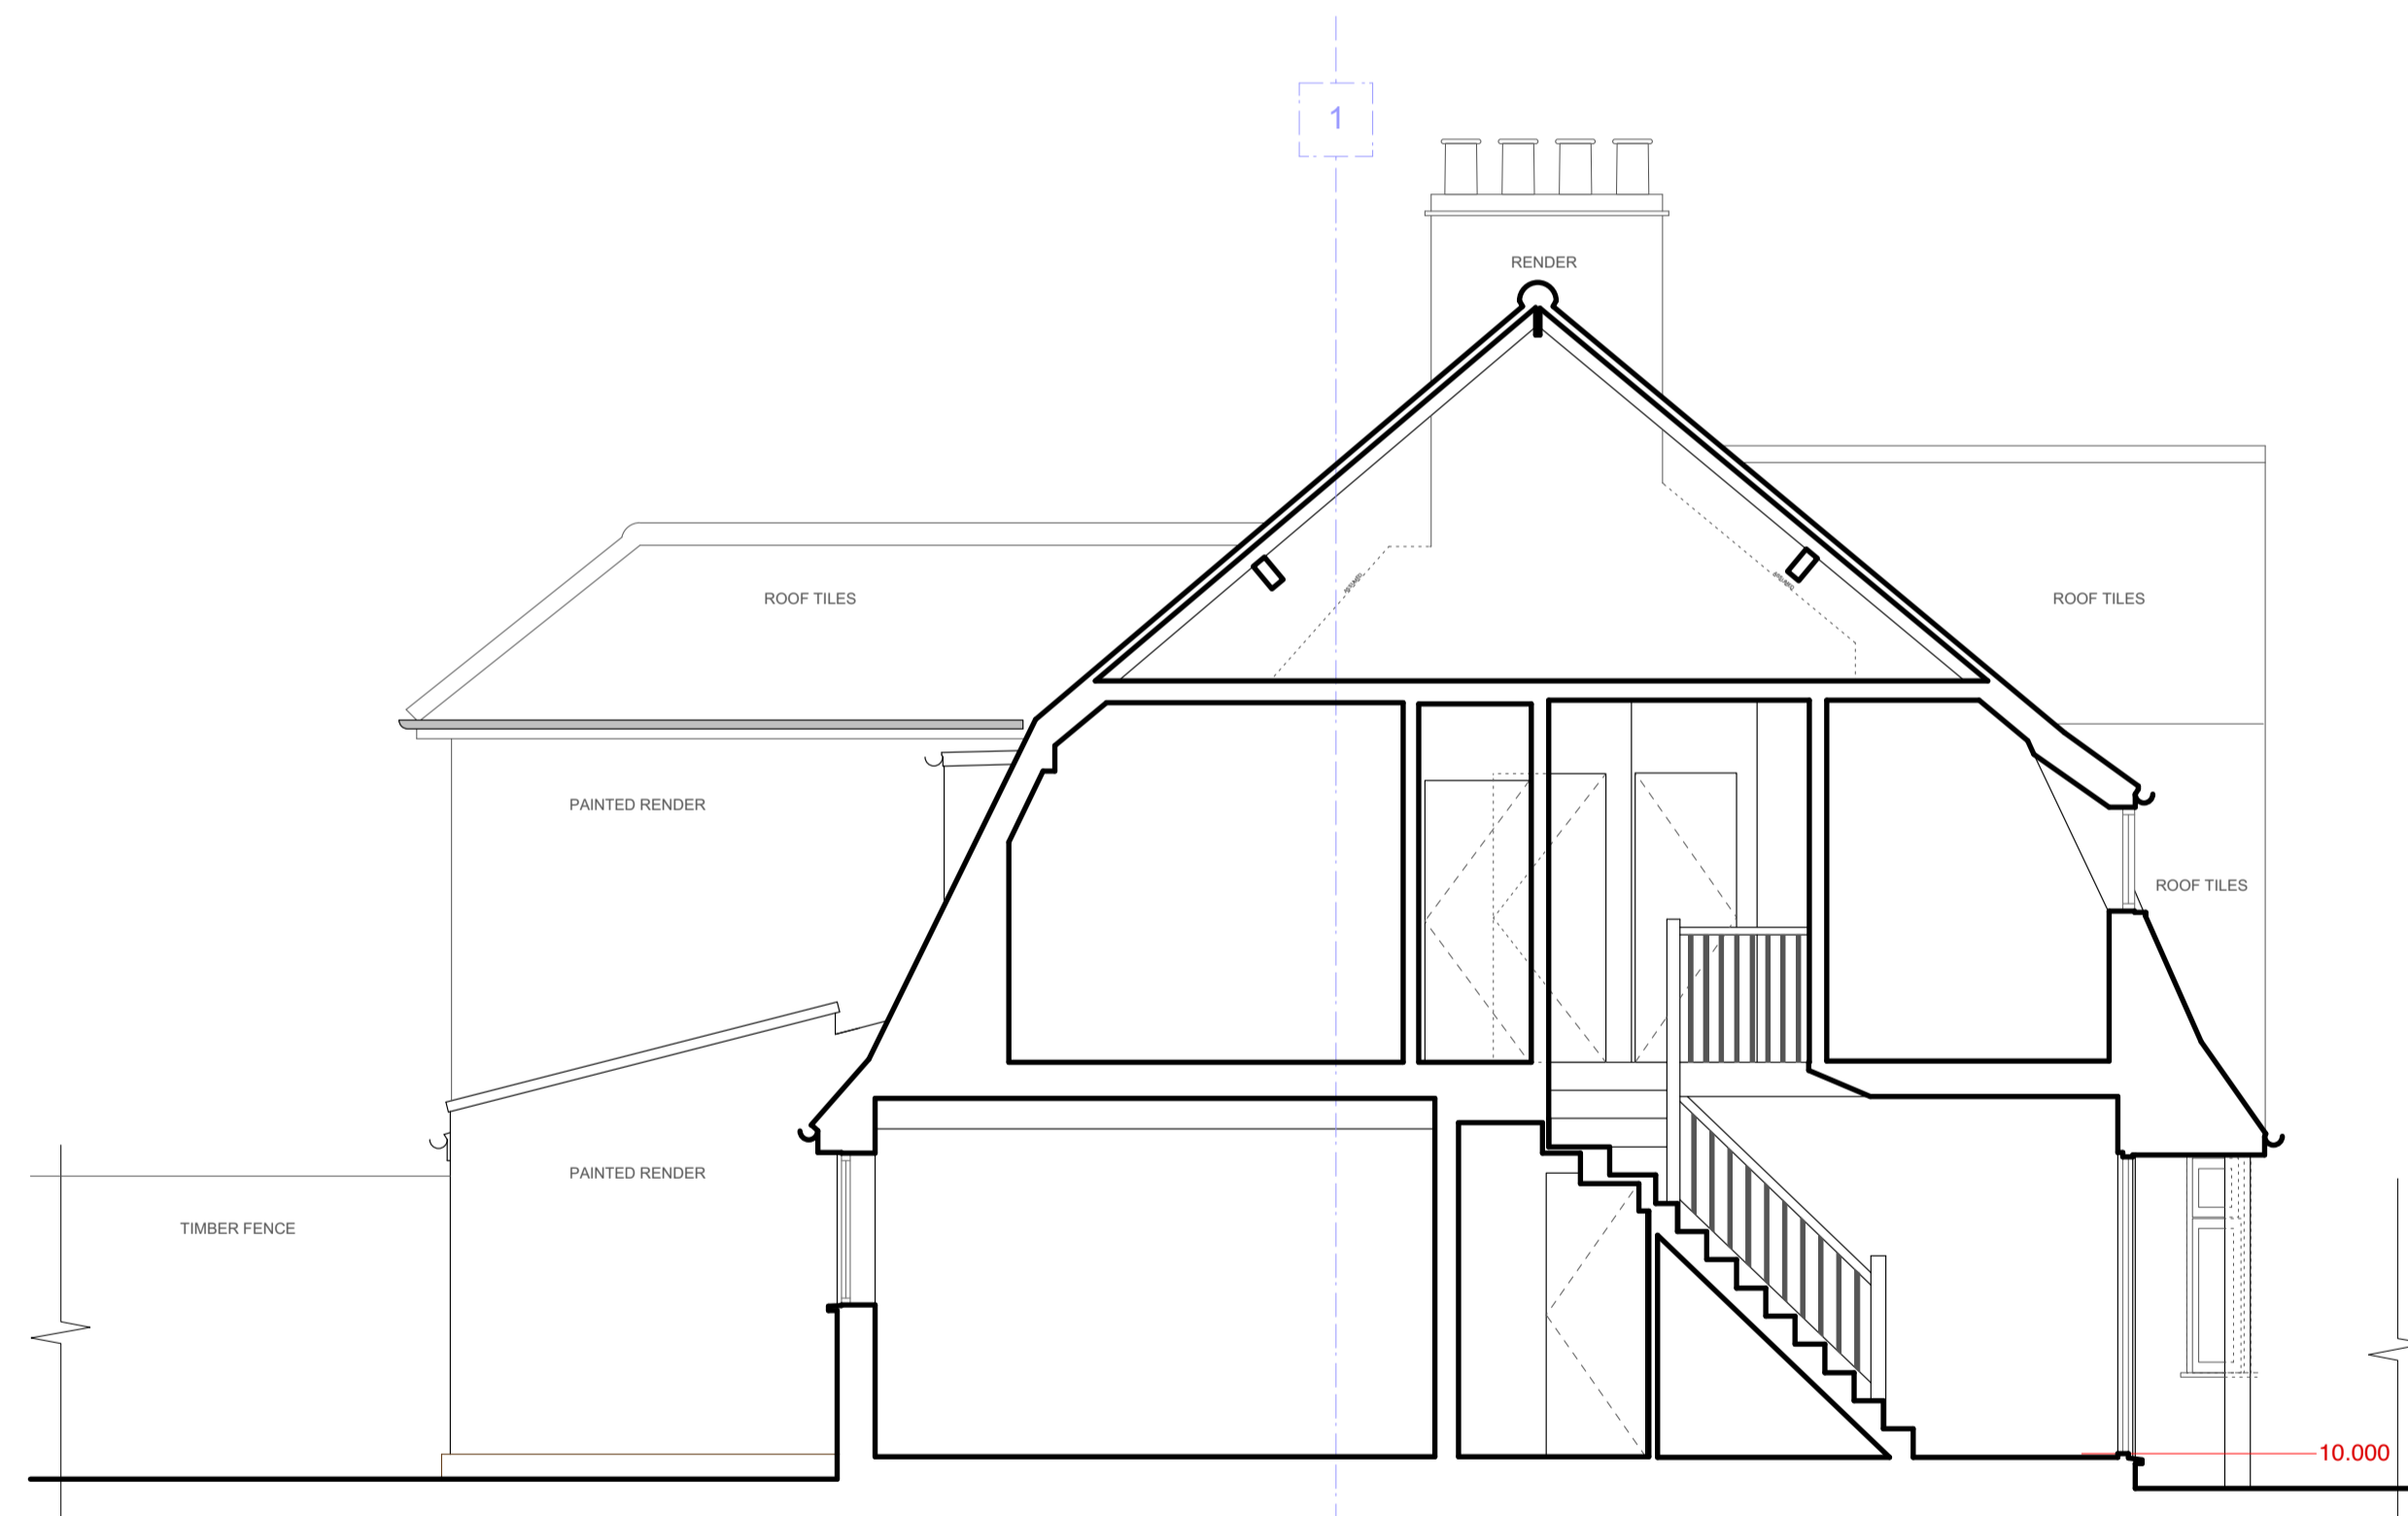

SCALE 1:50@A1, 1:100@A3

▲ ARBITRARY DATUM
LOCATED AT FRONT ENTRANCE DOOR -
THRESHOLD LEVEL 10.000



<p>NOTES: THE SURVEY GRID IS BASED ON ARBITRARY COORDINATES</p> <p>EVERY EFFORT IS MADE TO IDENTIFY ALL VISIBLE ABOVE GROUND FEATURES, HOWEVER IT SHOULD BE BORNE IN MIND THAT THERE MAY BE ITEMS OBTAINED AT THE TIME OF SURVEY</p>		<p>ABBREVIATION LIST</p> <p>AD ABOVE DATUM AL ALARM BOX B FLOOR TO BEAM HEIGHT C CEILING HEIGHT CL COVER LEVEL EM ELECTRIC METER FB FUSE BOX FFL FINISHED FLOOR LEVEL G GAS METER GM SUSPENDED CEILING GRID H H HEIGHT HH HEAD HEIGHT IL INVERT LEVEL J JOIST HEIGHT JH HEIGHT-FLOOR TO JOIST STR C STRUCTURAL CEILING H OH OPENING HEIGHT RWP RAIN WATER PIPE SH SILL HEIGHT SVP SOIL & VENT PIPE SP SOIL PIPE ToF TOP OF THE FENCE ToW TOP OF THE WALL UTL UNABLE TO LIFT WP WASTE PIPE</p>		<p>MICTEC Ltd. 1 BOURNE WAY SUTTON, SURREY SM1 2EN info@mictec.co.uk 078 0955 7477</p>	
<p>PROJECT NAME AND ADDRESS 44 Ripley Road Hampton Road TW12 2JH</p>		<p>DRAWING NAME EXISTING: SIDE ELEVATION, SECTION A-A</p>			
<p>SCALE 1:50@A1, 1:100@A3</p>	<p>SURVEY DATE NOVEMBER 2021</p>	<p>REVISION</p>	<p>DRAWING NUMBER EX5</p>		
<p>SURVEYED BY MZ</p>		<p>JOB NUMBER J1775</p>			
<p>ALL DIMENSIONS TO BE CHECKED ON SITE DISCREPANCIES TO BE REFERRED TO AUTHOR. DO NOT SCALE OFF THIS DRAWING.</p>					
<p>Copyright of this drawing is owned by Mictec Limited - do not reproduce or distribute without written consent.</p>					