




3 Cycle Store Elevation
1 : 15

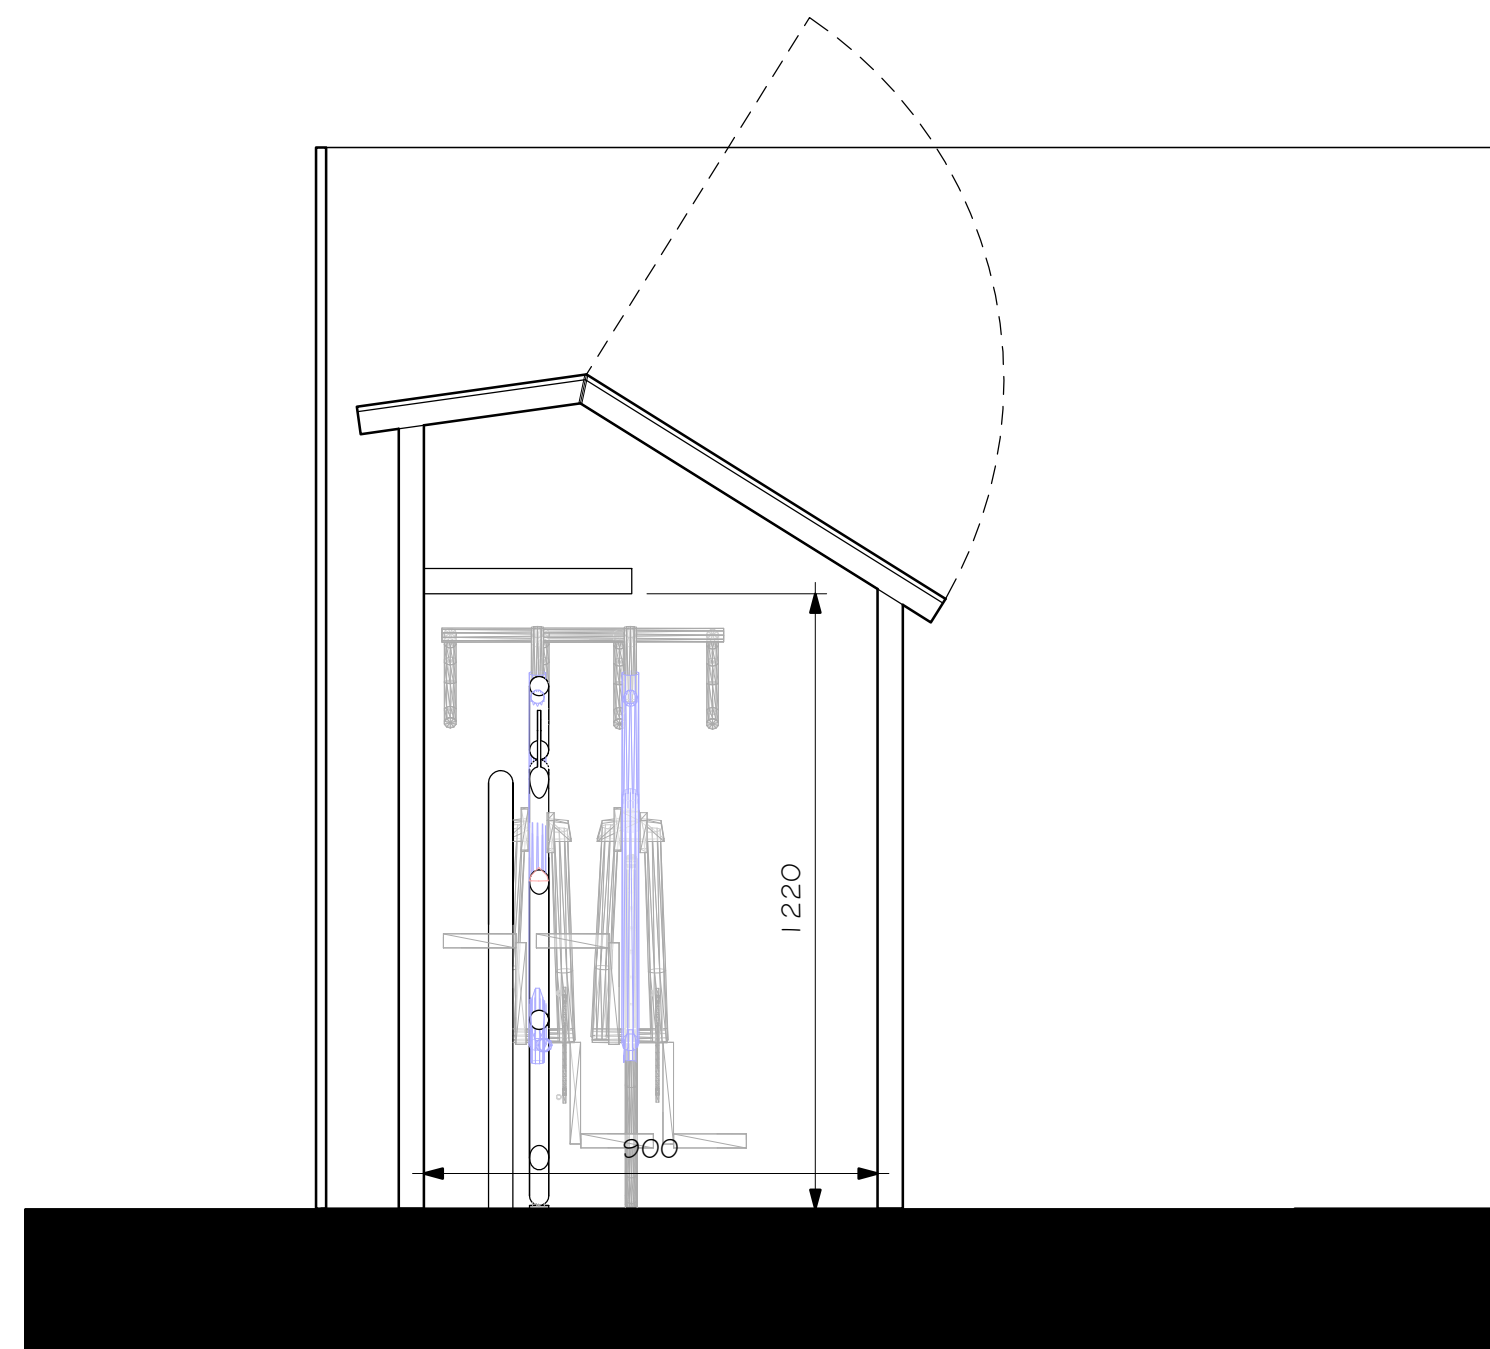


1 Cycle Store - Section
1 : 15

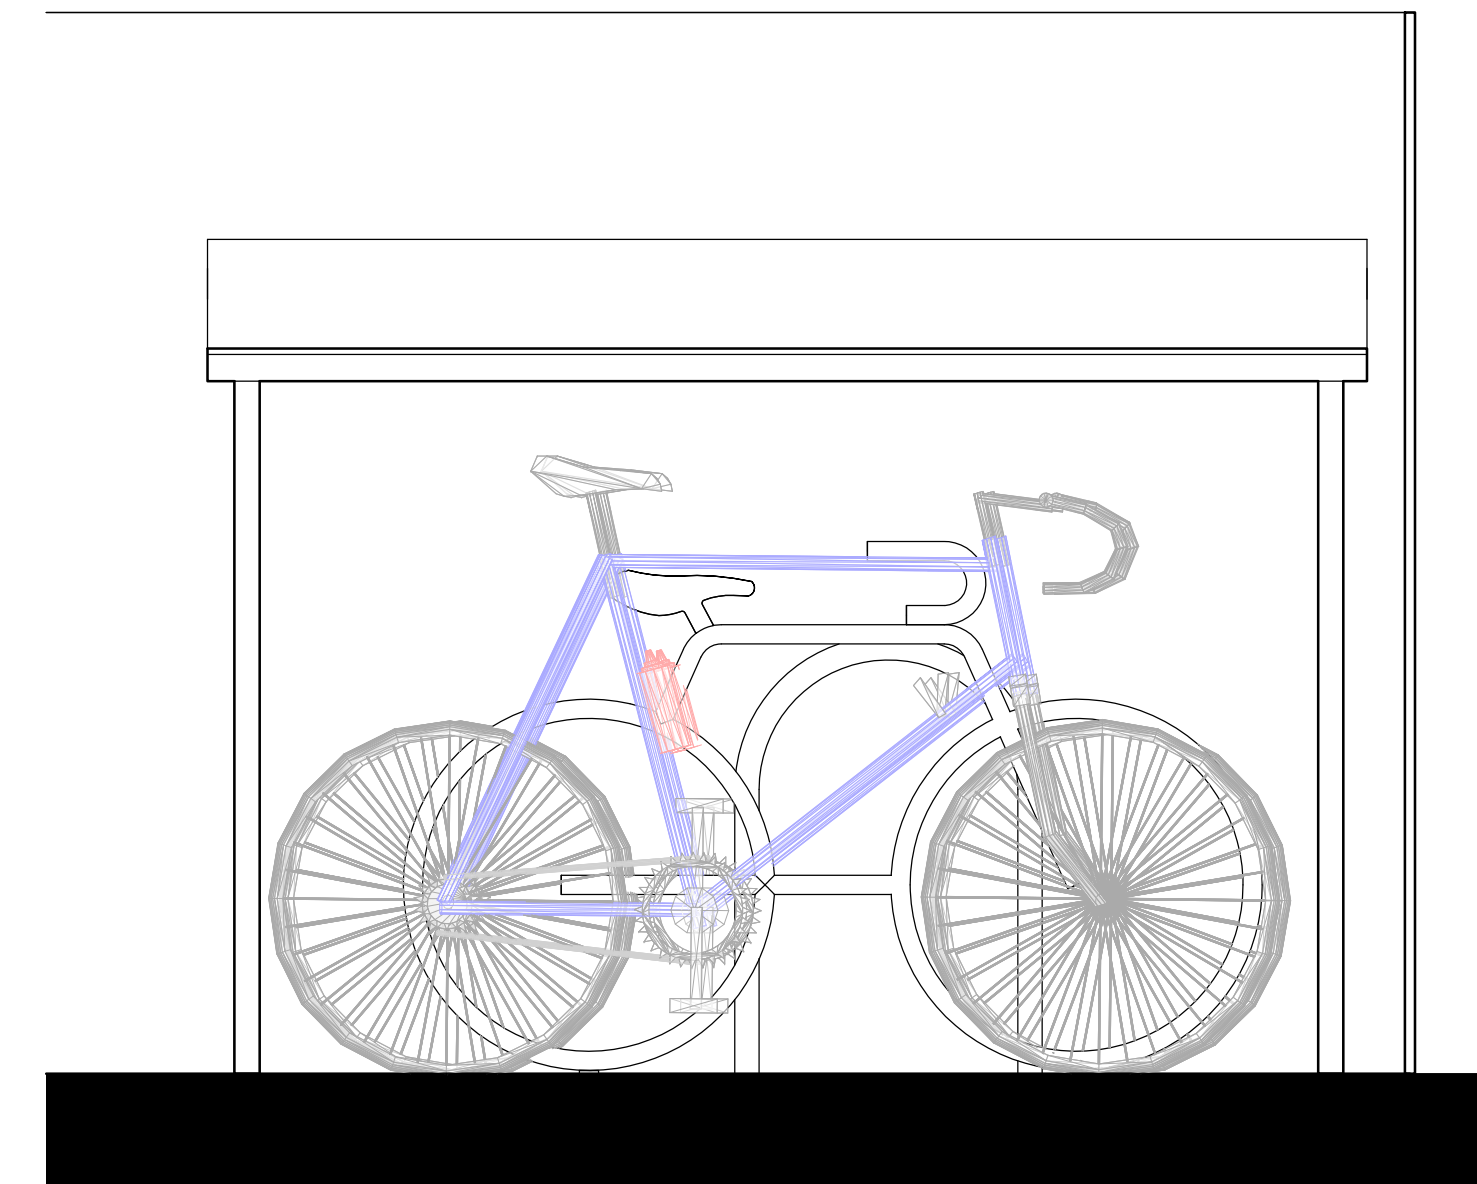

4 Cycle Store Section 2
1 : 15

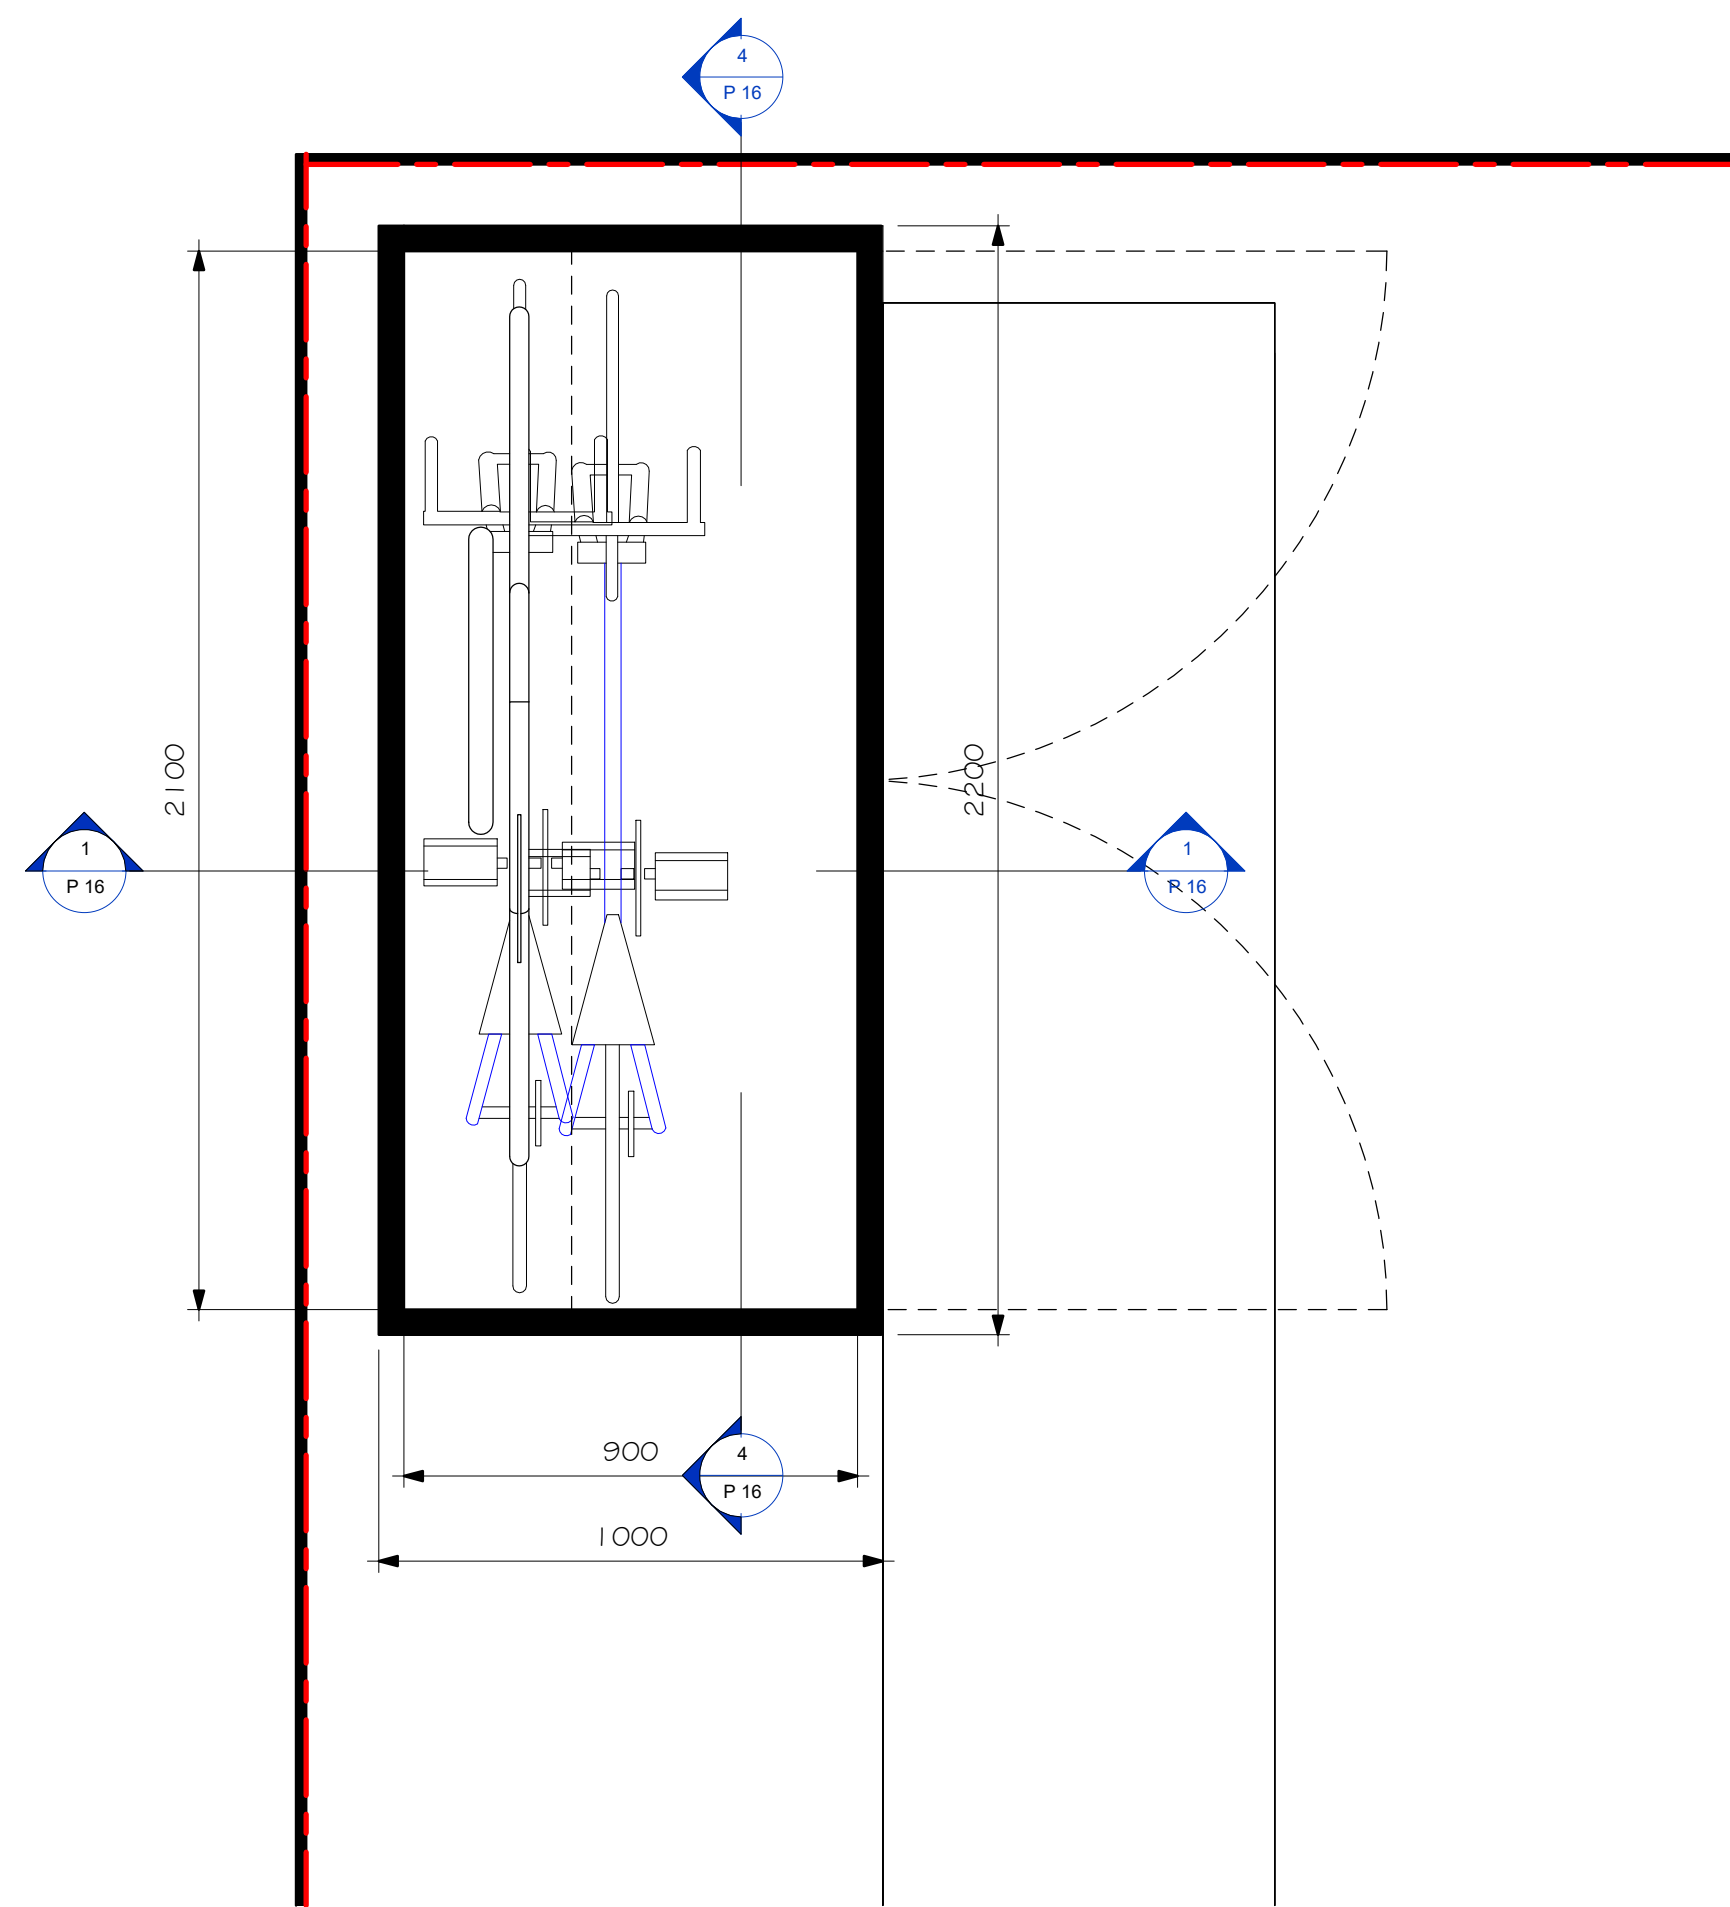

2 Cycle Store Plan
1 : 15

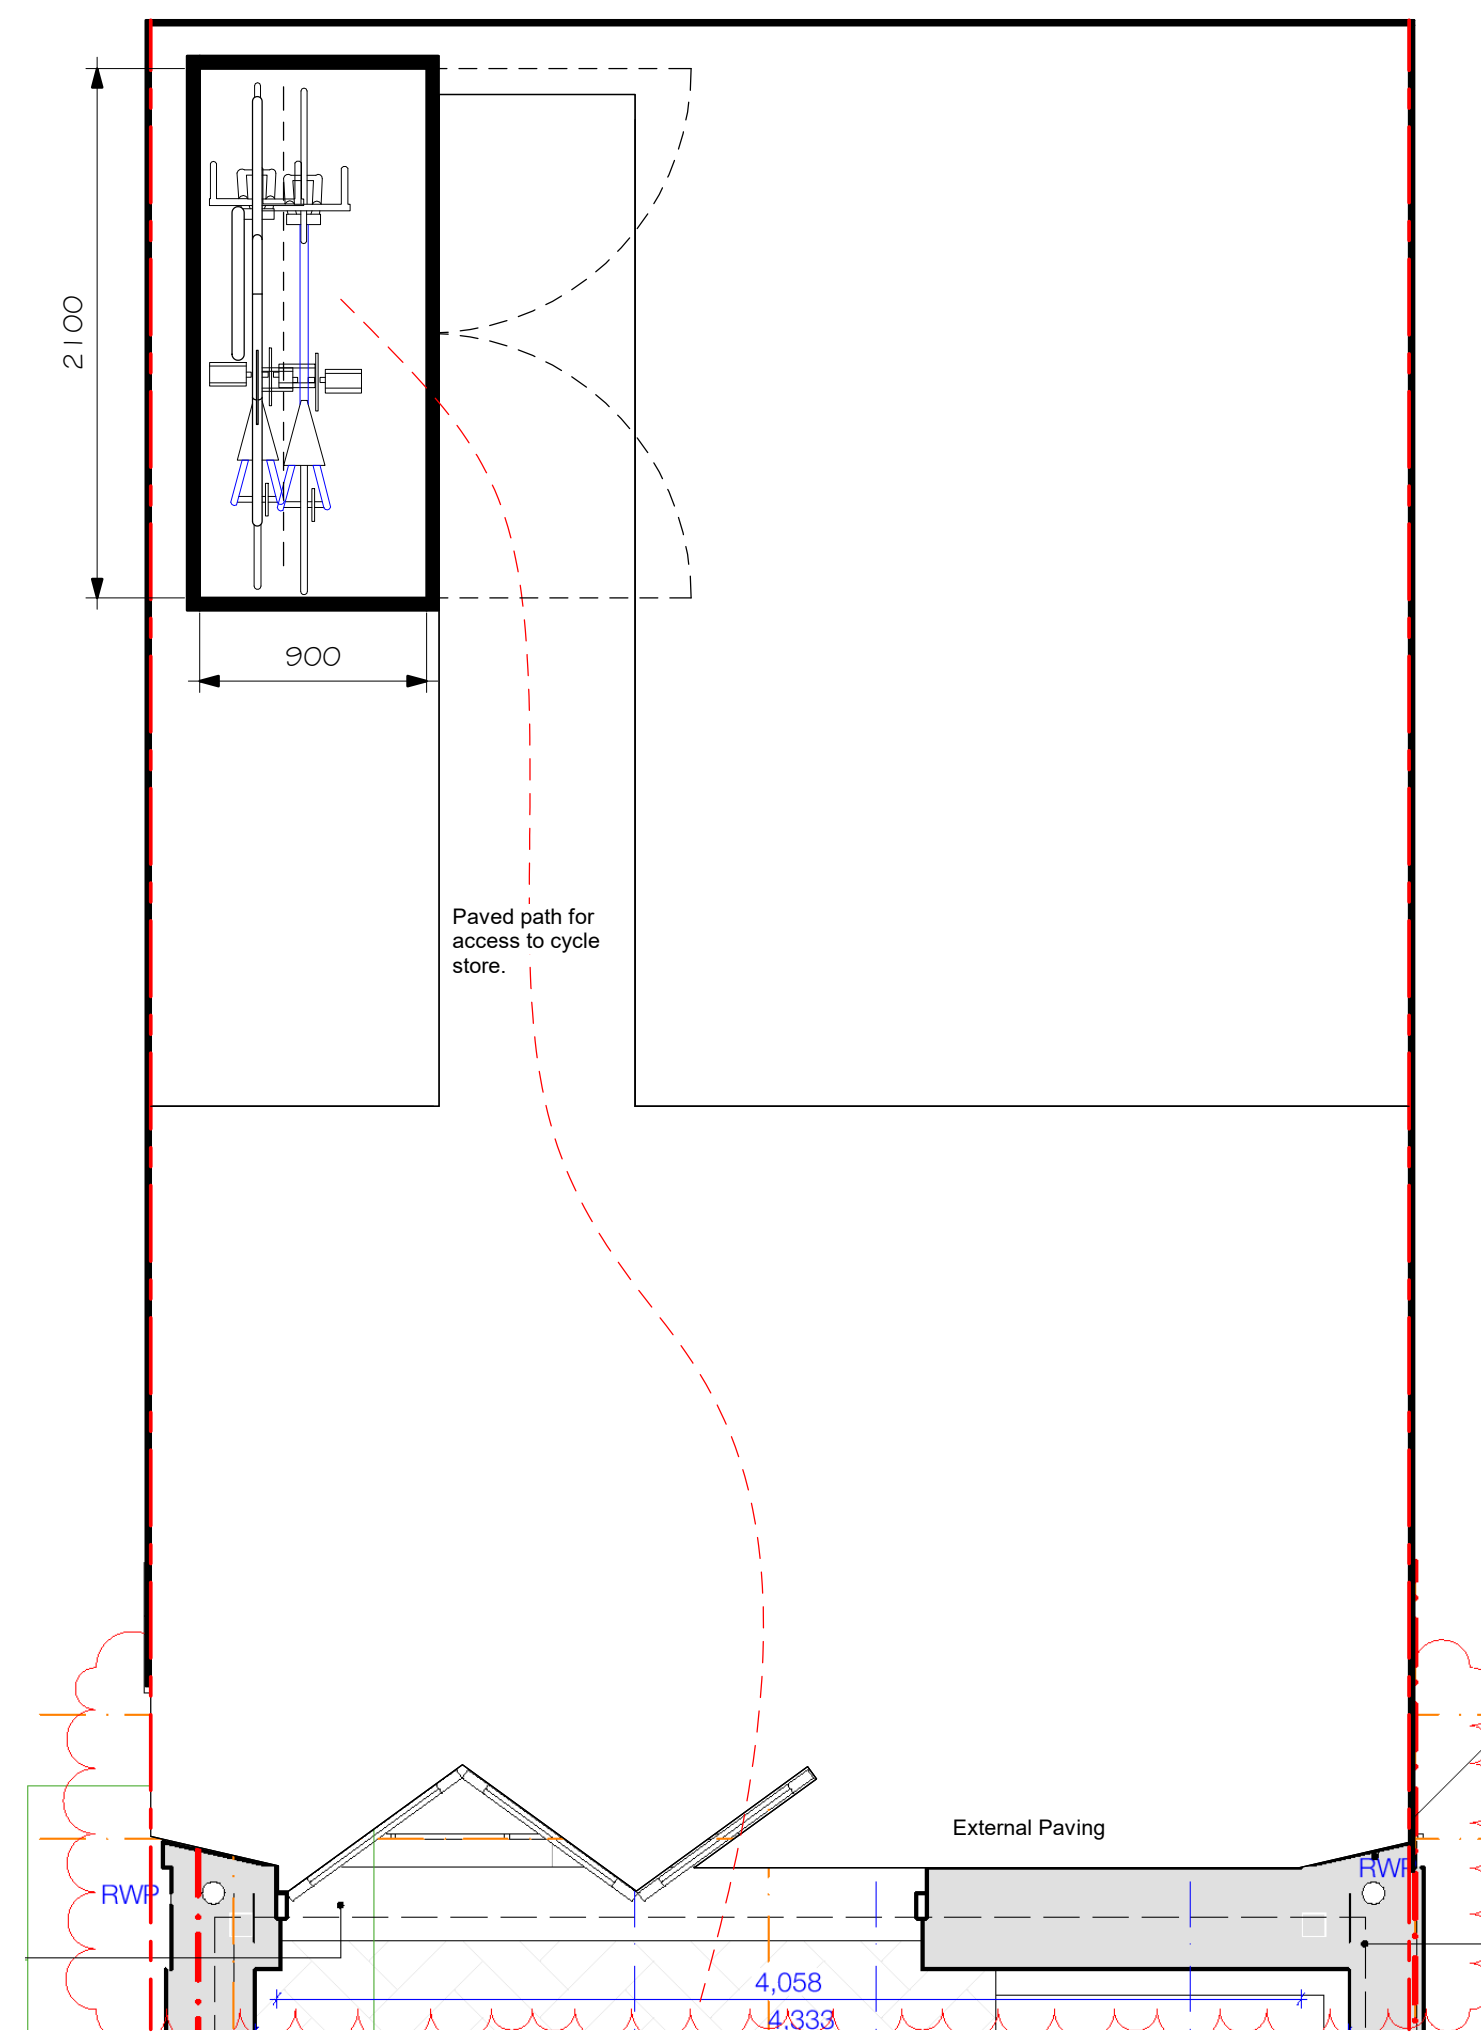

5 Garden Plan
1 : 30

The Bike Shed Co.

S4 (WIDE) 2200 x 1000 x 1655 mm (WxDxH)
Fits 4 Adult bikes

Kiln Dried Douglas fir.
High Grade Plywood Floor, shelf and roof
Rubber roof membrane.

Bike shed is fitted with padlocks with internal shackles and the hasps hidden behind a reinforced steel plate internally. The hinges are internally mounted to make them inaccessible to thieves.

