


# PARK LANE

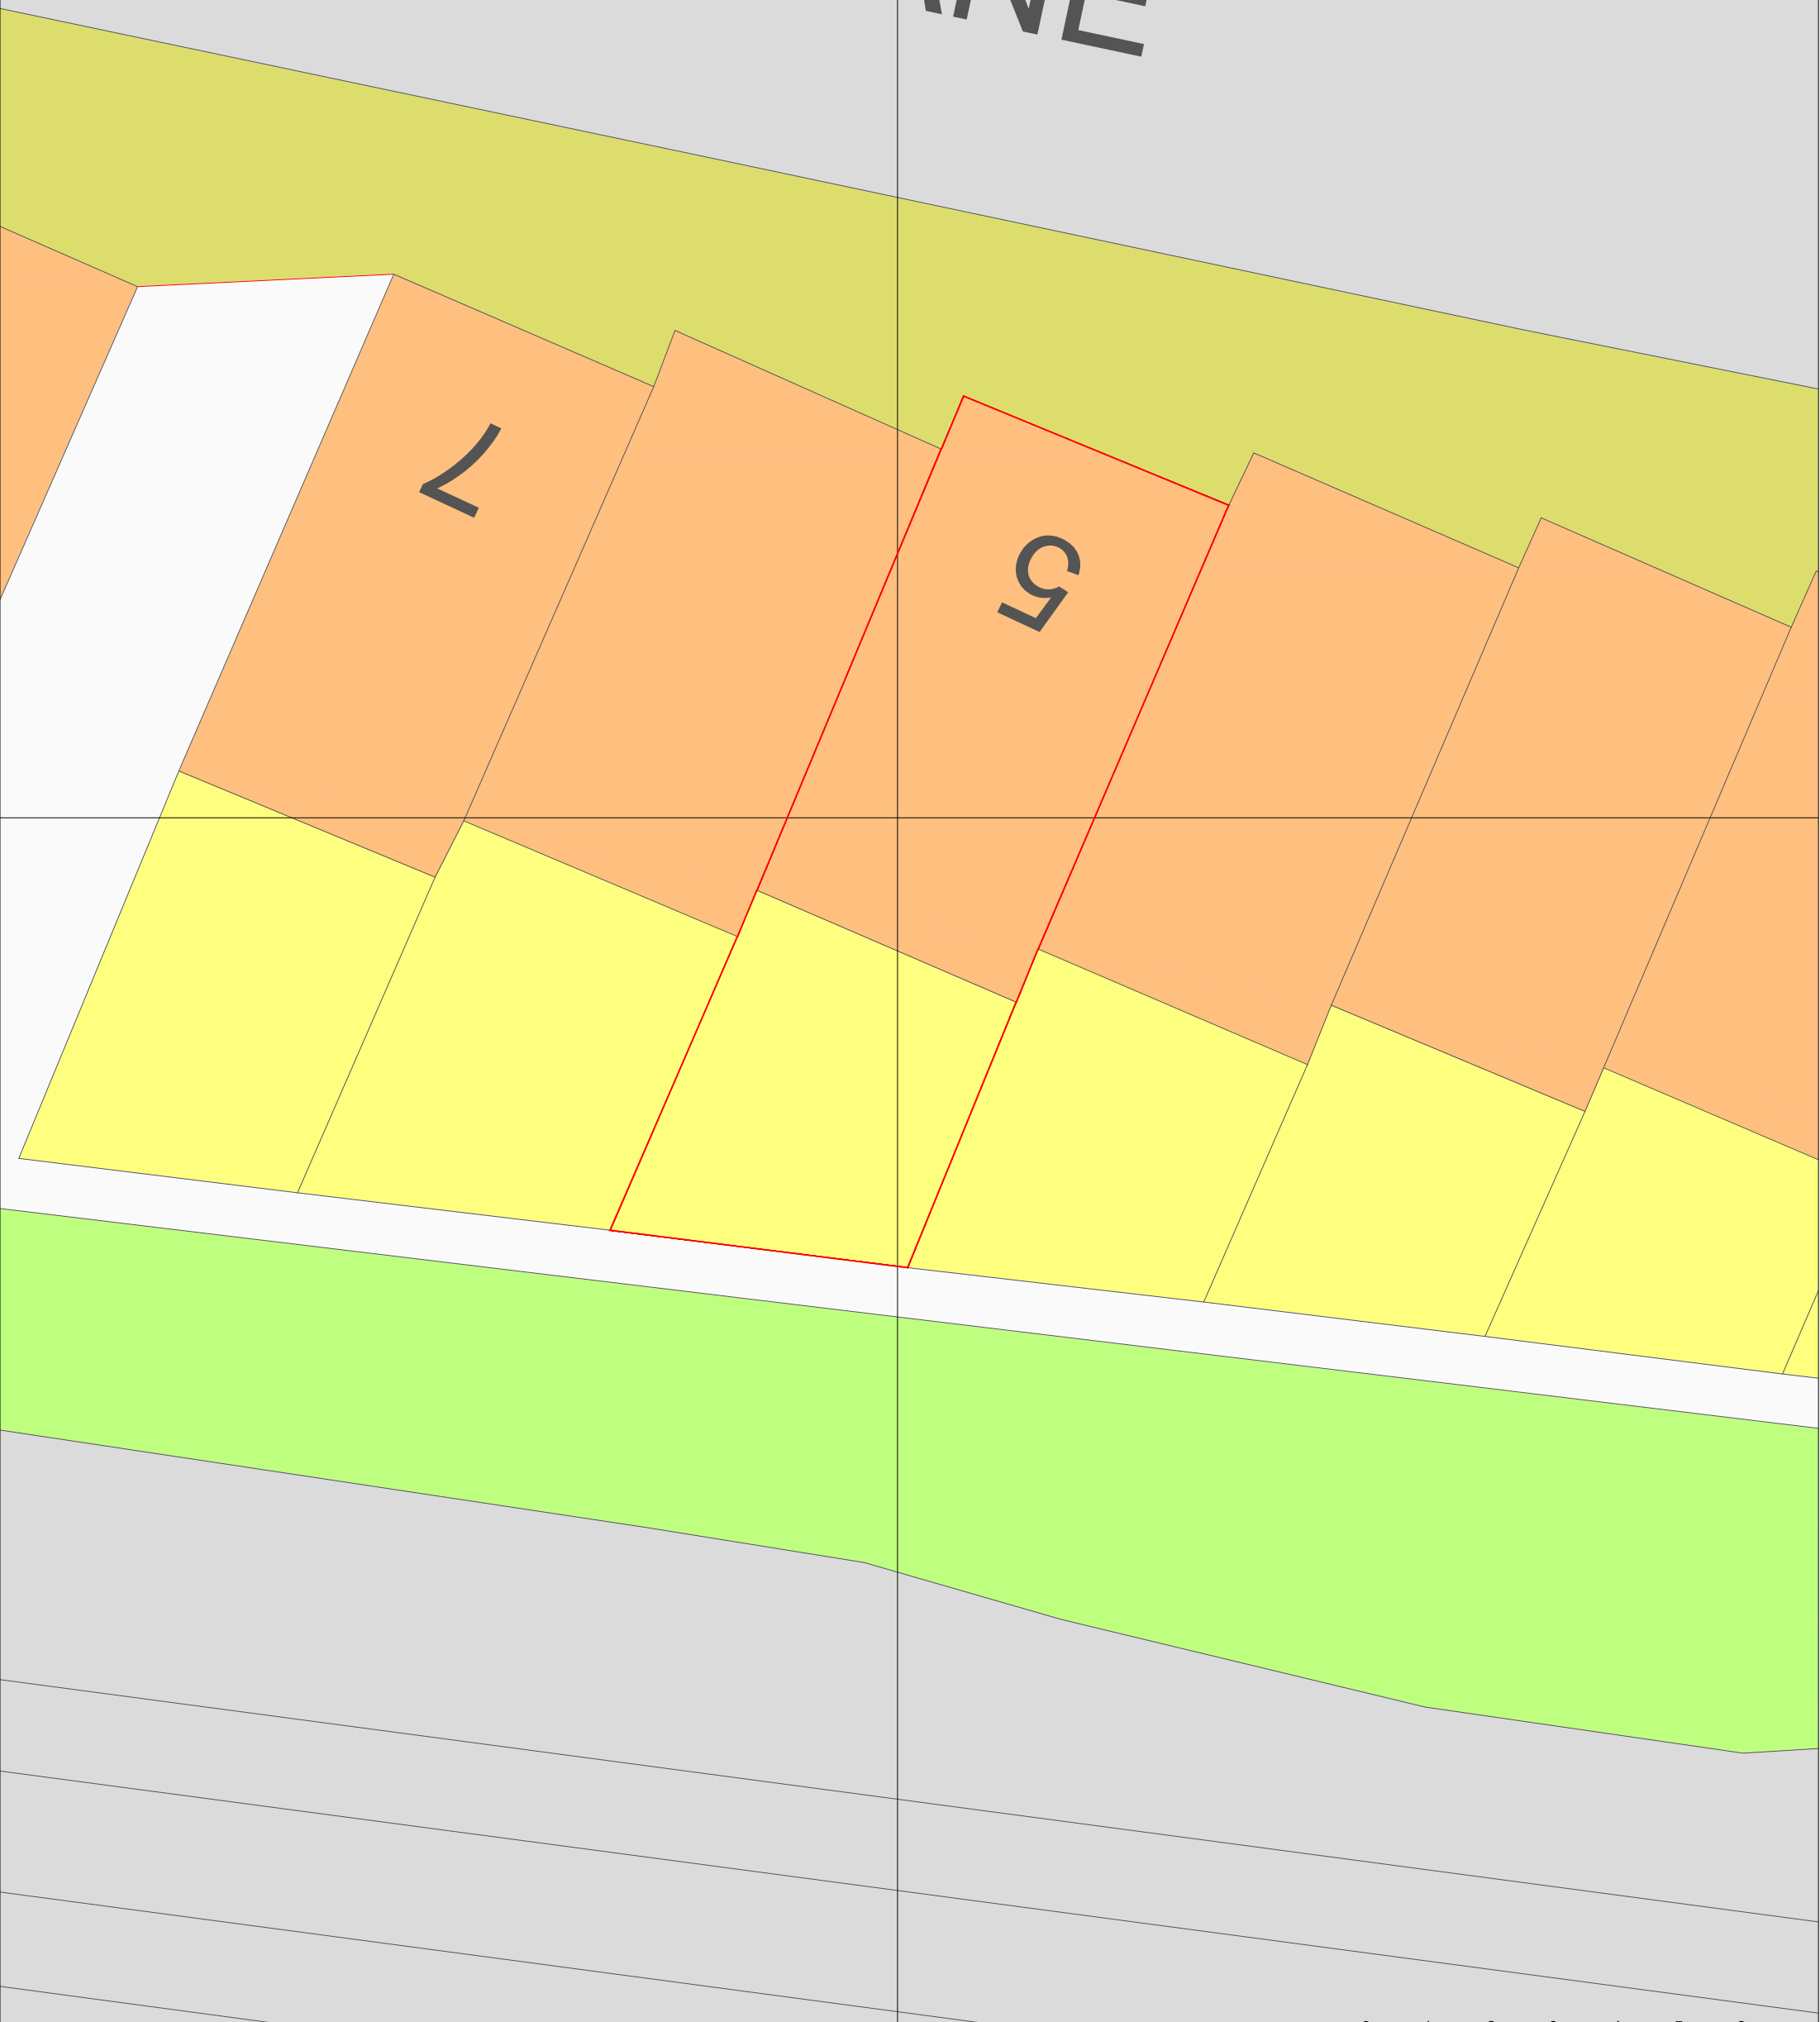

1:100mm 0 1 2 3 4 5 6

Contract: <b>5 PARK LANE. TW9 2RA.</b>	7 Willcott Road London W3 9QX	<b>MOBBSPLANS.</b> TELEPHONE: 07747 080 449 E-MAIL: ivan@mobbplans.co.uk
Title: <b>BLOCK PLAN as EXISTING.</b>	Scale: <b>1:100mm@A3.</b> Date: <b>JUNE 2024.</b>	Drawing No: <b>319/ 2.</b>