


PARK LANE

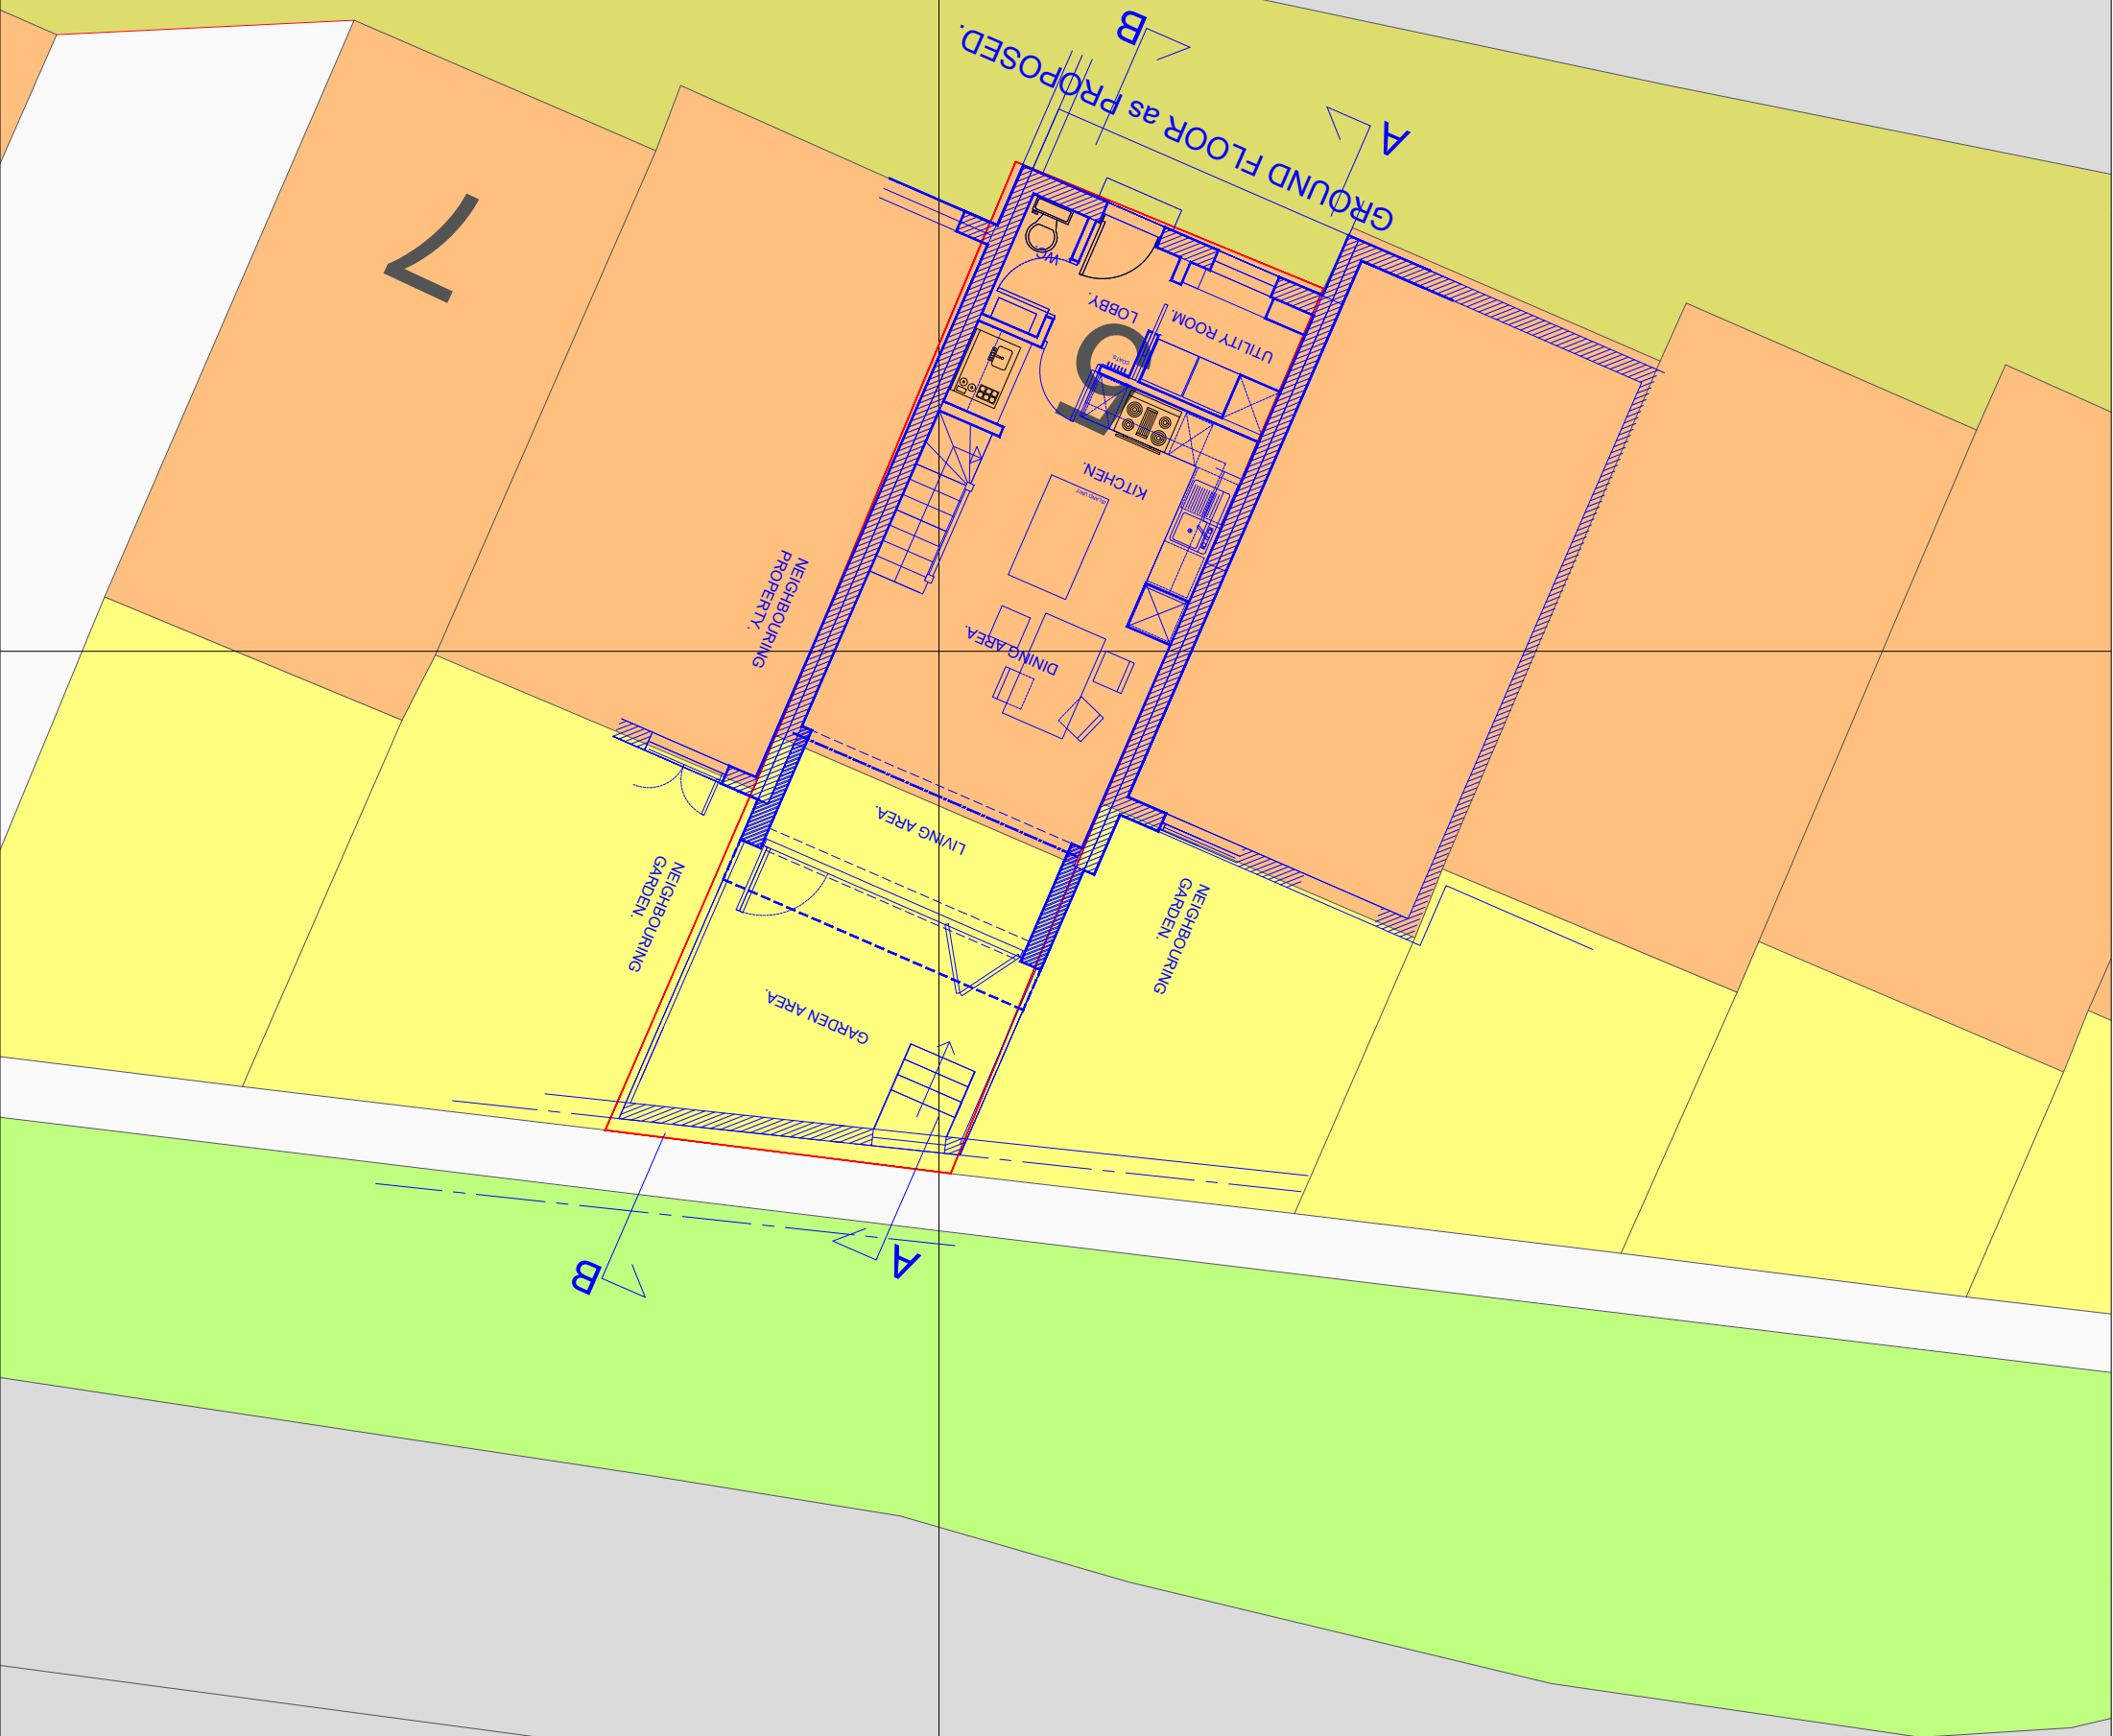

1:100mm 0 1 2 3 4 5 6

Contract: 5 PARK LANE. TW9 2RA.	7 Willcott Road London W3 9QX	MOBBSPLANS. TELEPHONE: 07747 080 449 E-MAIL: ivan@mobbplans.co.uk
Title: BLOCK PLAN as PROPOSED.	Scale: 1:100mm@A3. Date: NOV 2024.	Drawing No: 319/18B