
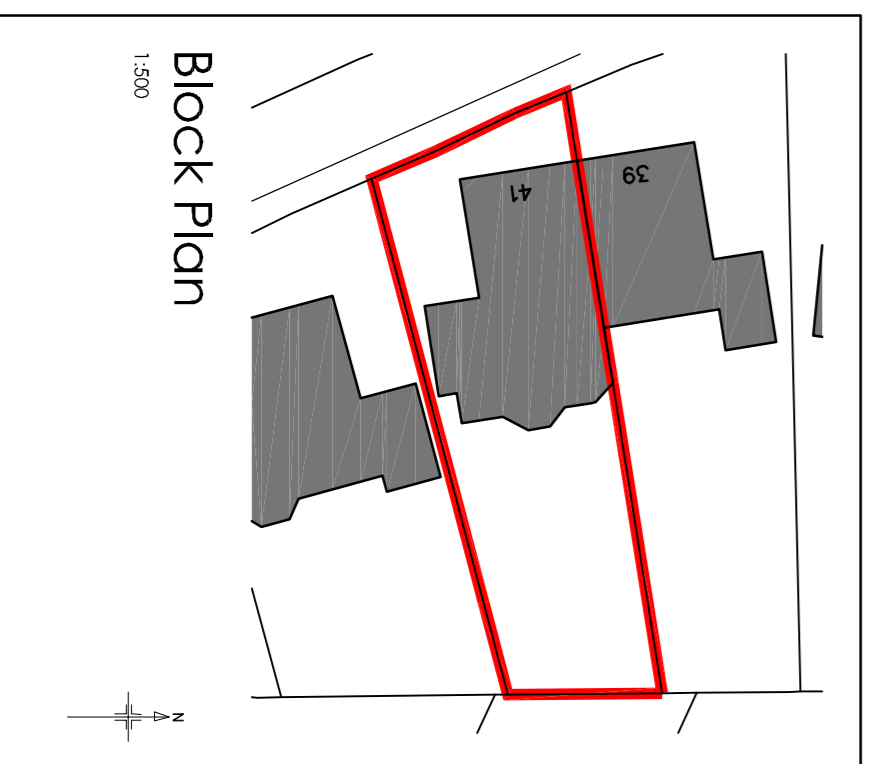
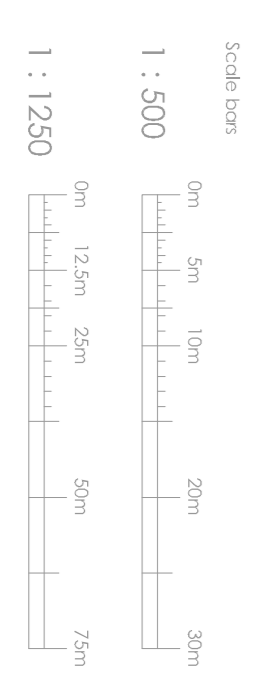
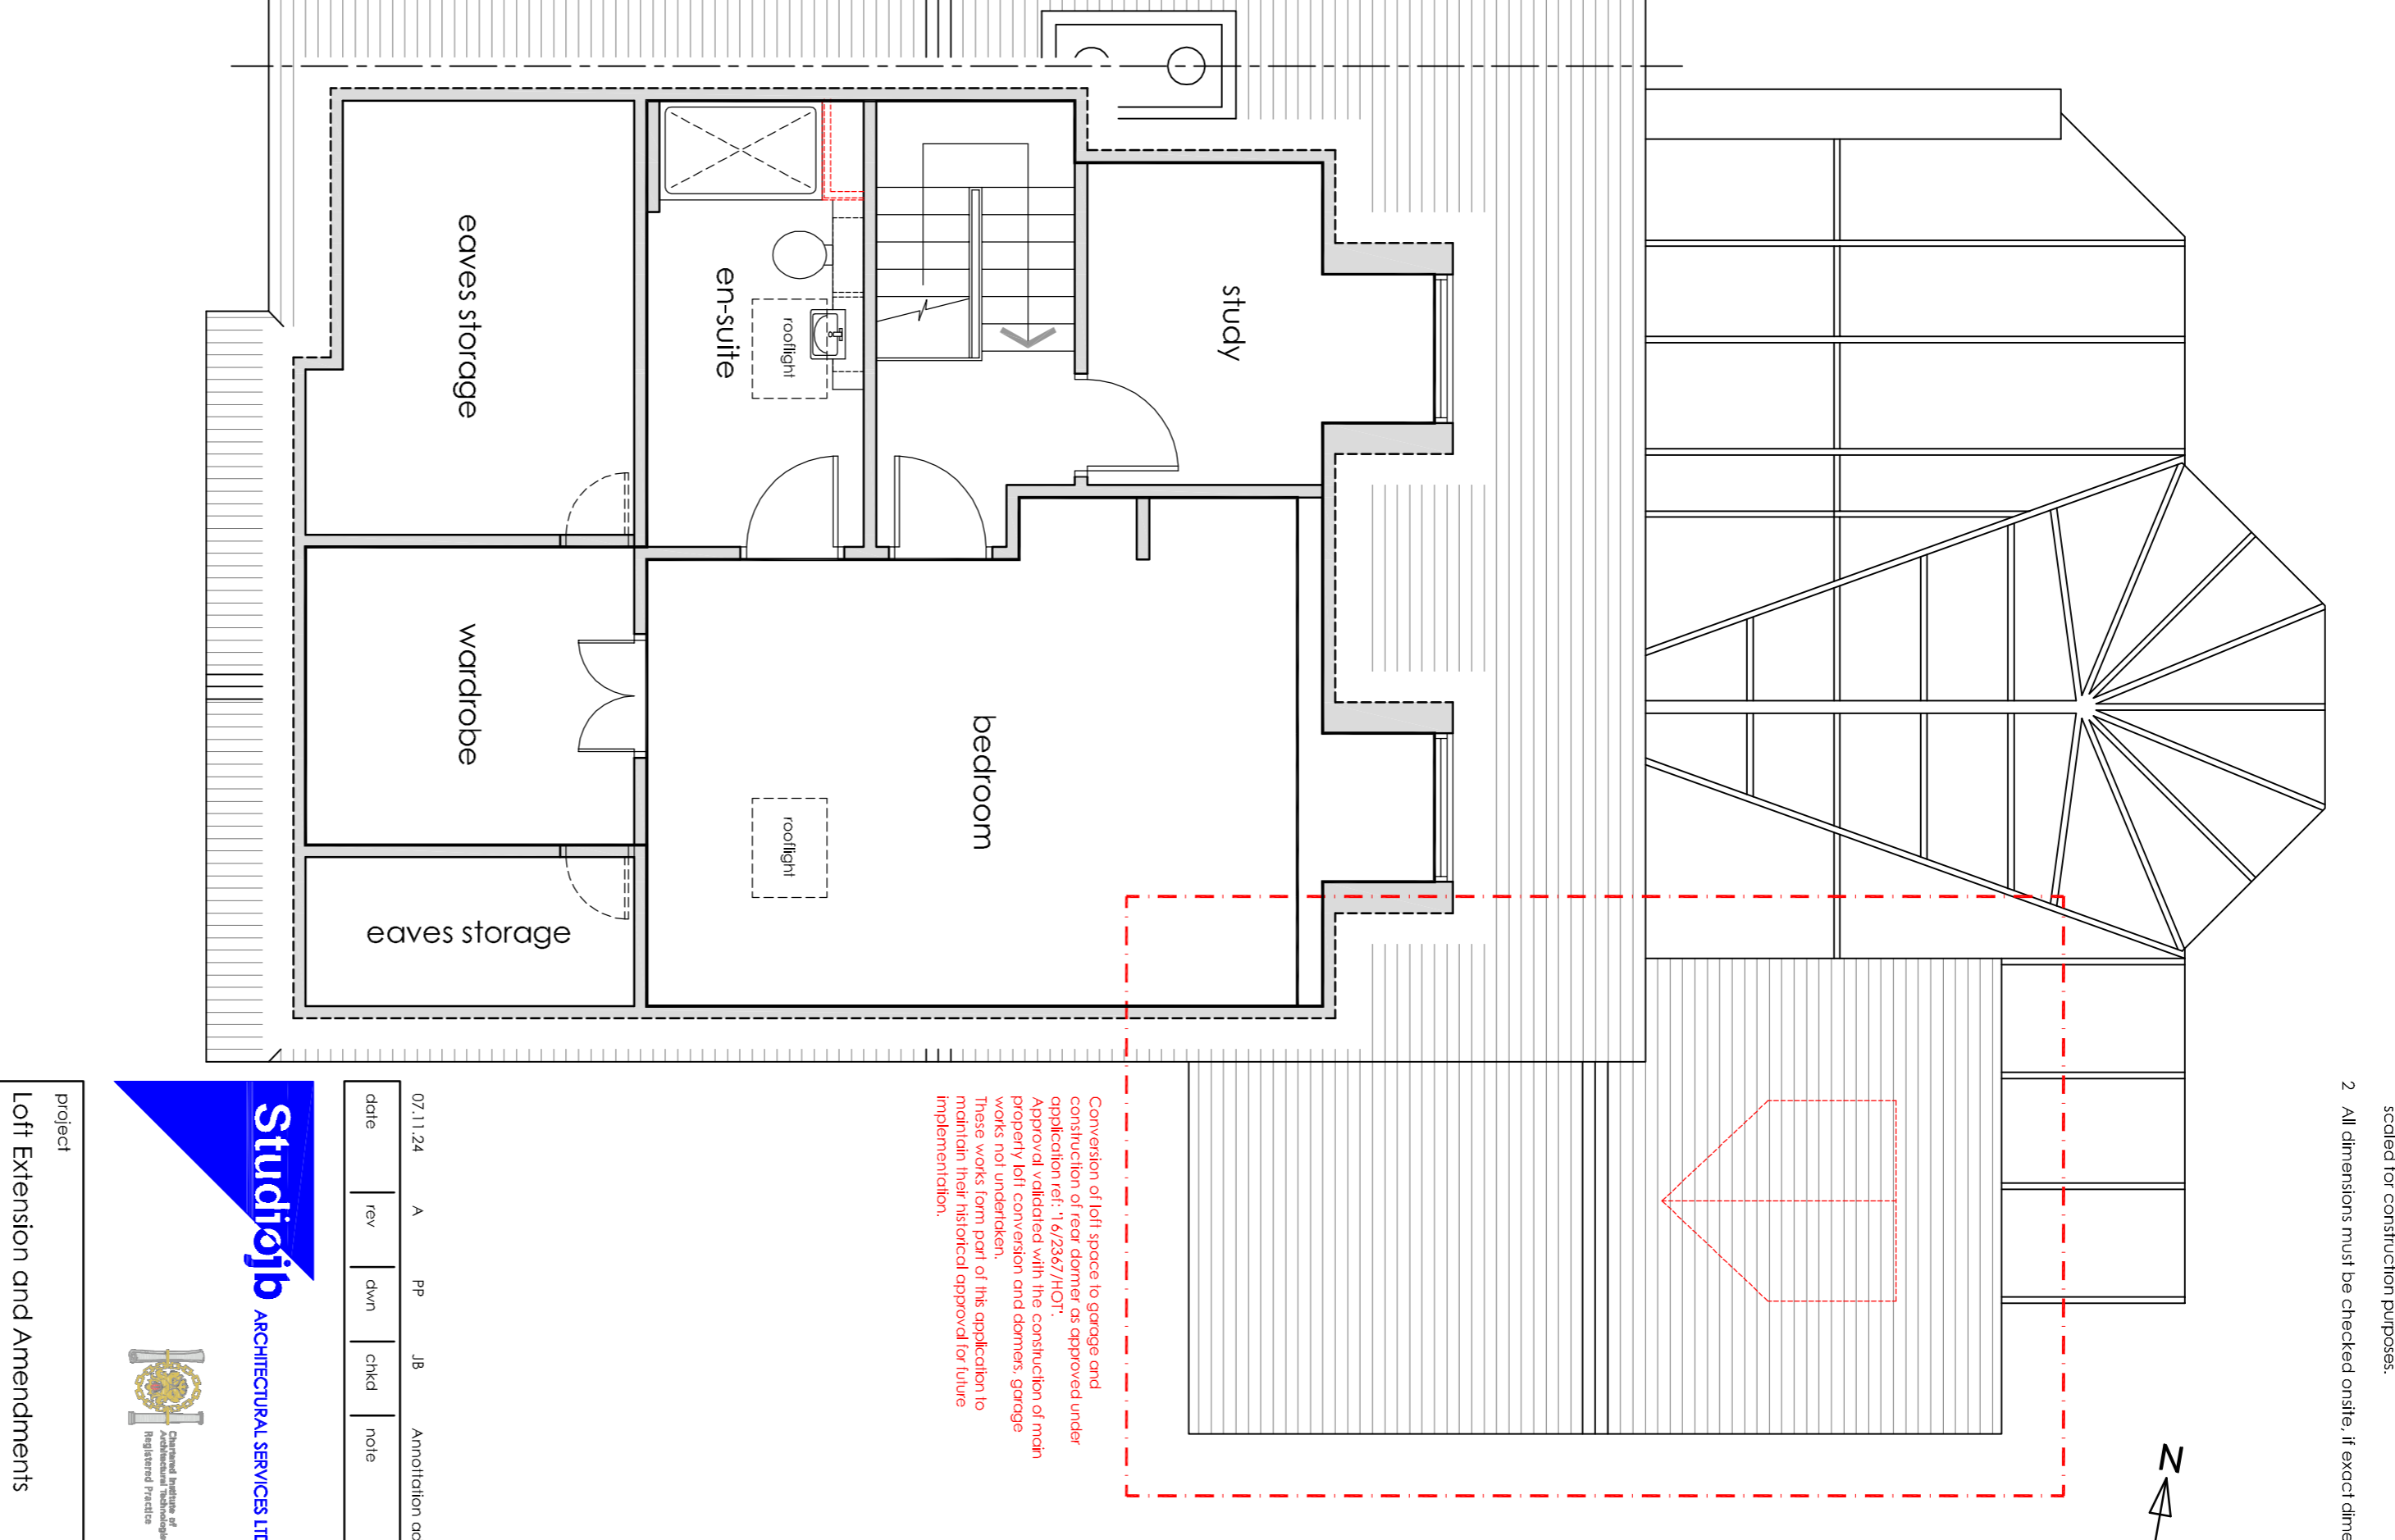
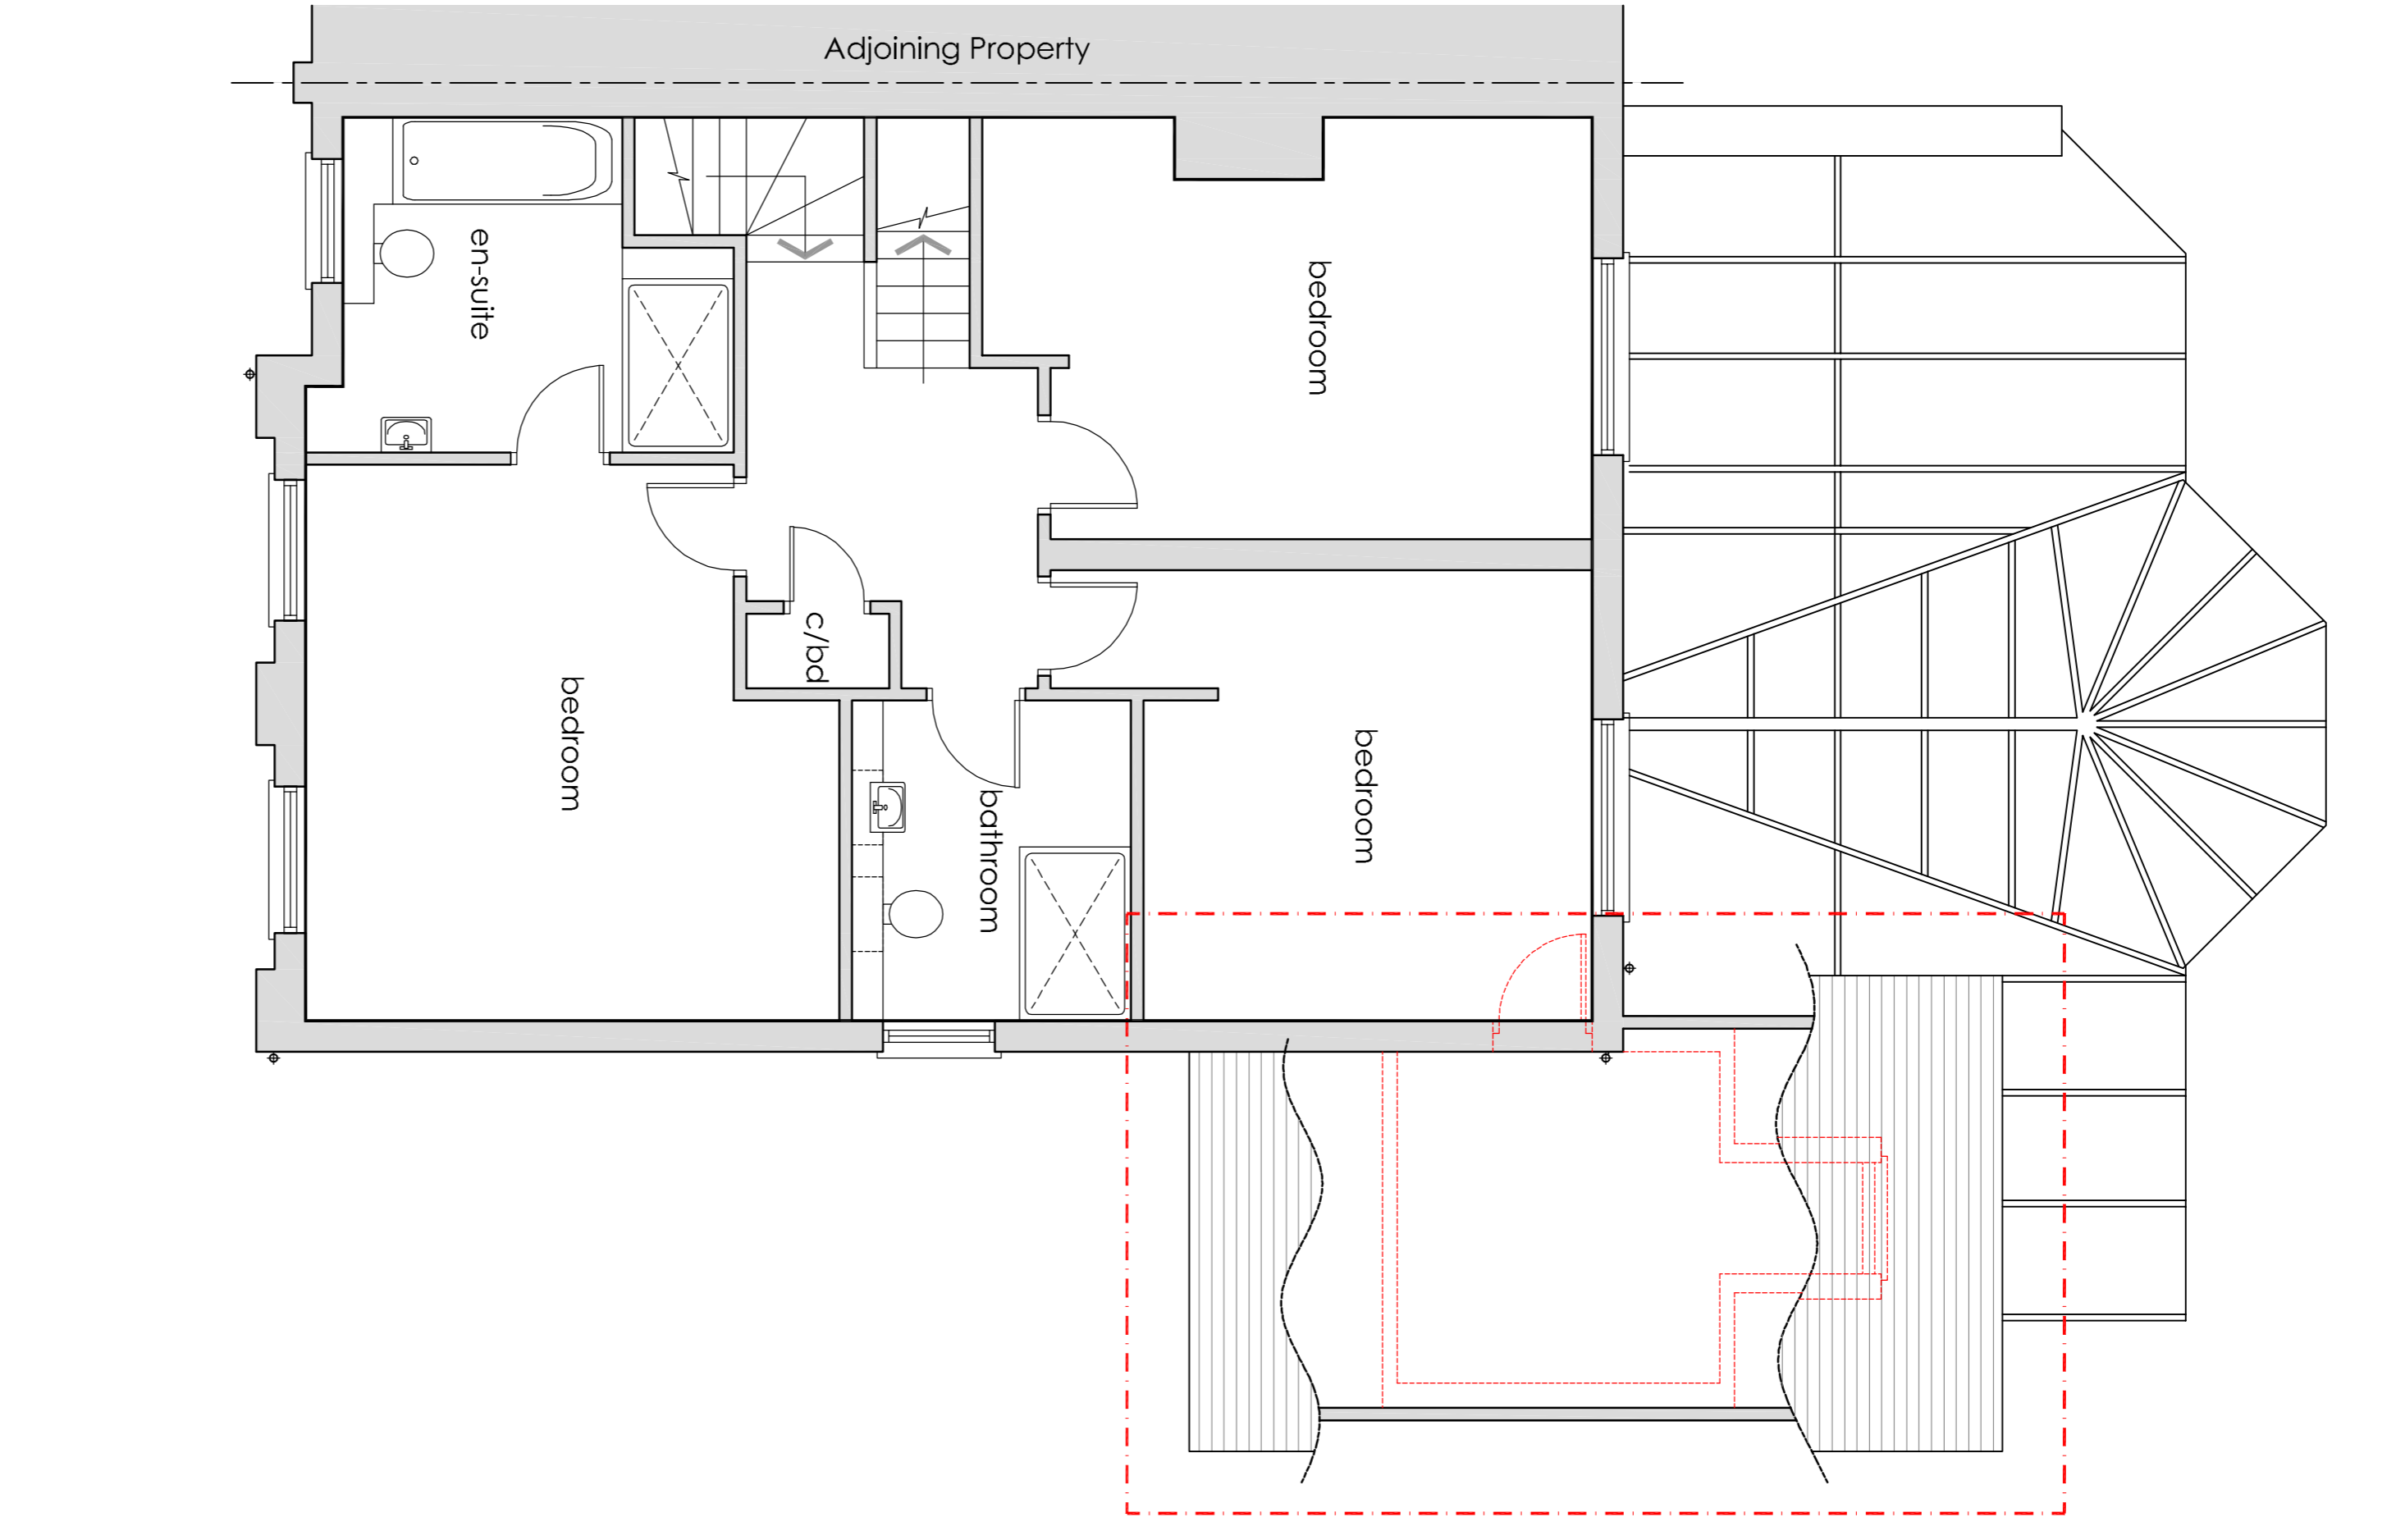


notes

1. This drawing is for information purposes only and dimensions should not be scaled for construction purposes.
2. All dimensions must be checked on site. If exact dimensions are required.

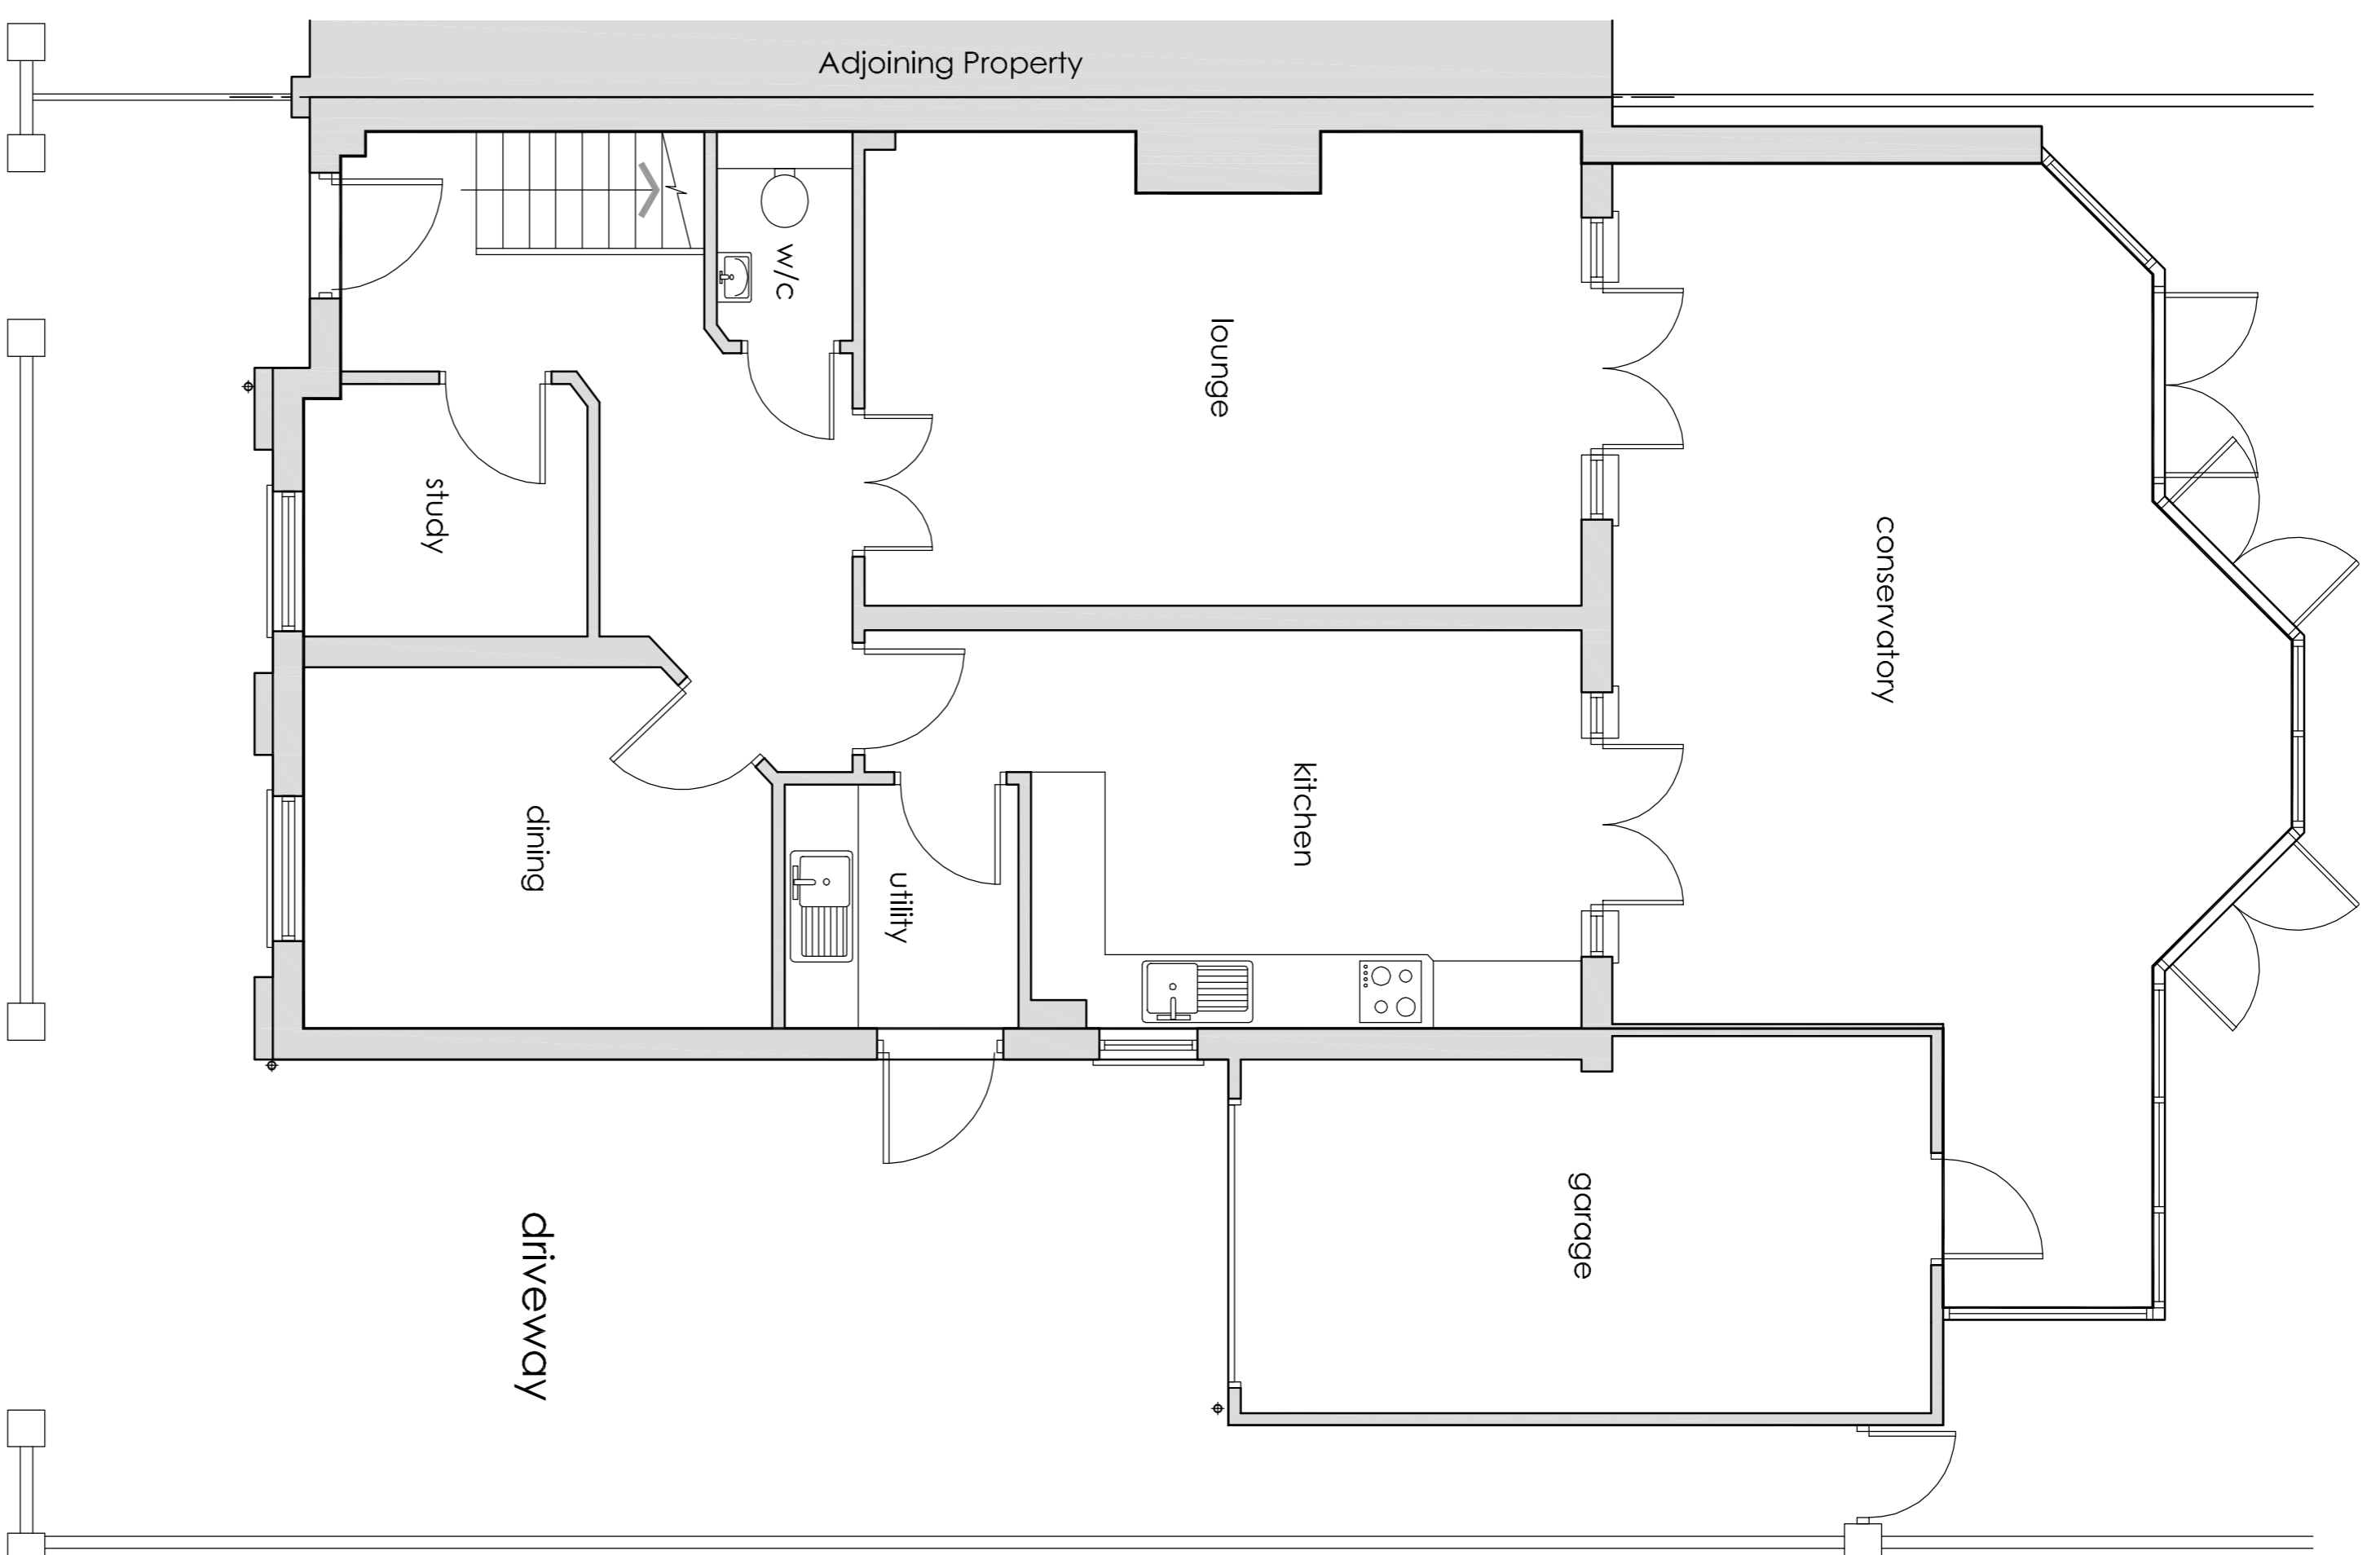

| | | | | |
|---------|-----|-------|---------|------------------|
| 07/1/24 | A | JP | JB | Amendments added |
| date | rev | drawn | checked | note |

Studiojib ARCHITECTURAL SERVICES LTD

11, Apple Court
Regulate Park
Plymouth PL4 6SU
Tel: 01752 243400
www.studiojib.co.uk

project
Loft Extension and Amendments
Nº 41 Wyatt Drive
Greater London, LONDON SW13 8AL

drawing title
Existing Plans

project stage
PLANNING

| | | | | | | |
|-----------|----|------|----|----|----|------------|
| scale bar | 0m | 0.5m | 1m | 2m | 3m | sheet size |
| 1 : 50 | | | | | | A1 |

| | | | |
|--------|---------|-------|---------|
| scale | date | drawn | checked |
| 1 : 50 | Jul' 24 | | |

| | |
|----------------|----------|
| drawing number | revision |
| P1273-01 | A |

This drawing is copyright to Studiojib Architectural Services Ltd and is to be used only for the purposes or referenced within the project.
This drawing is not to be distributed without the prior approval of Studiojib Architectural Services Ltd.