

Adam Fitzjohn and Louise Boustani


Project
35 Gilpin Avenue

Title
Proposed Section AA

Drawing No. Rev

020

Scale Sheet
1:100 A3

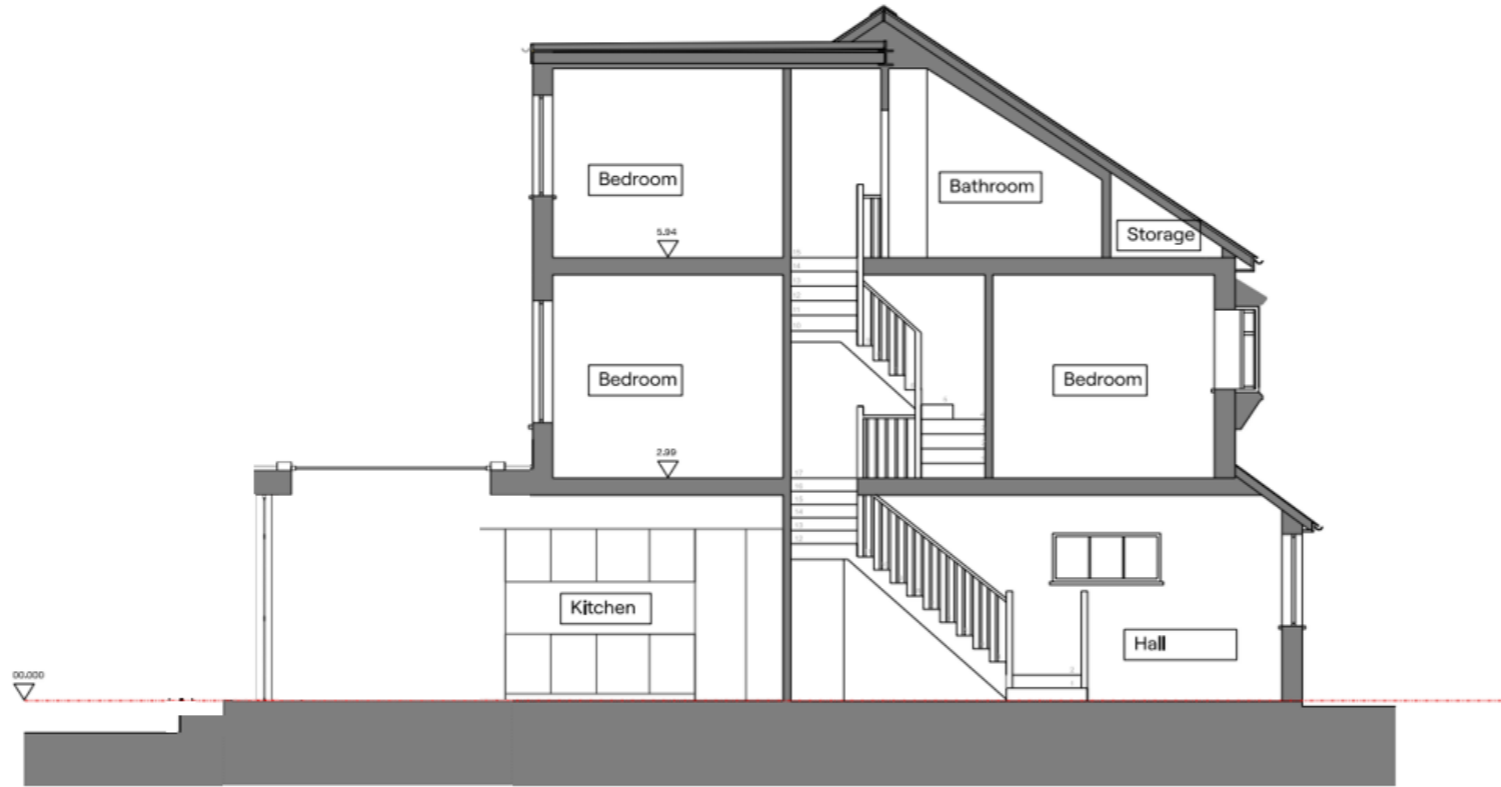

0m 2m 4m 6m 8m 10m