



EVACUATION ASSEMBLY POINT IN STREET

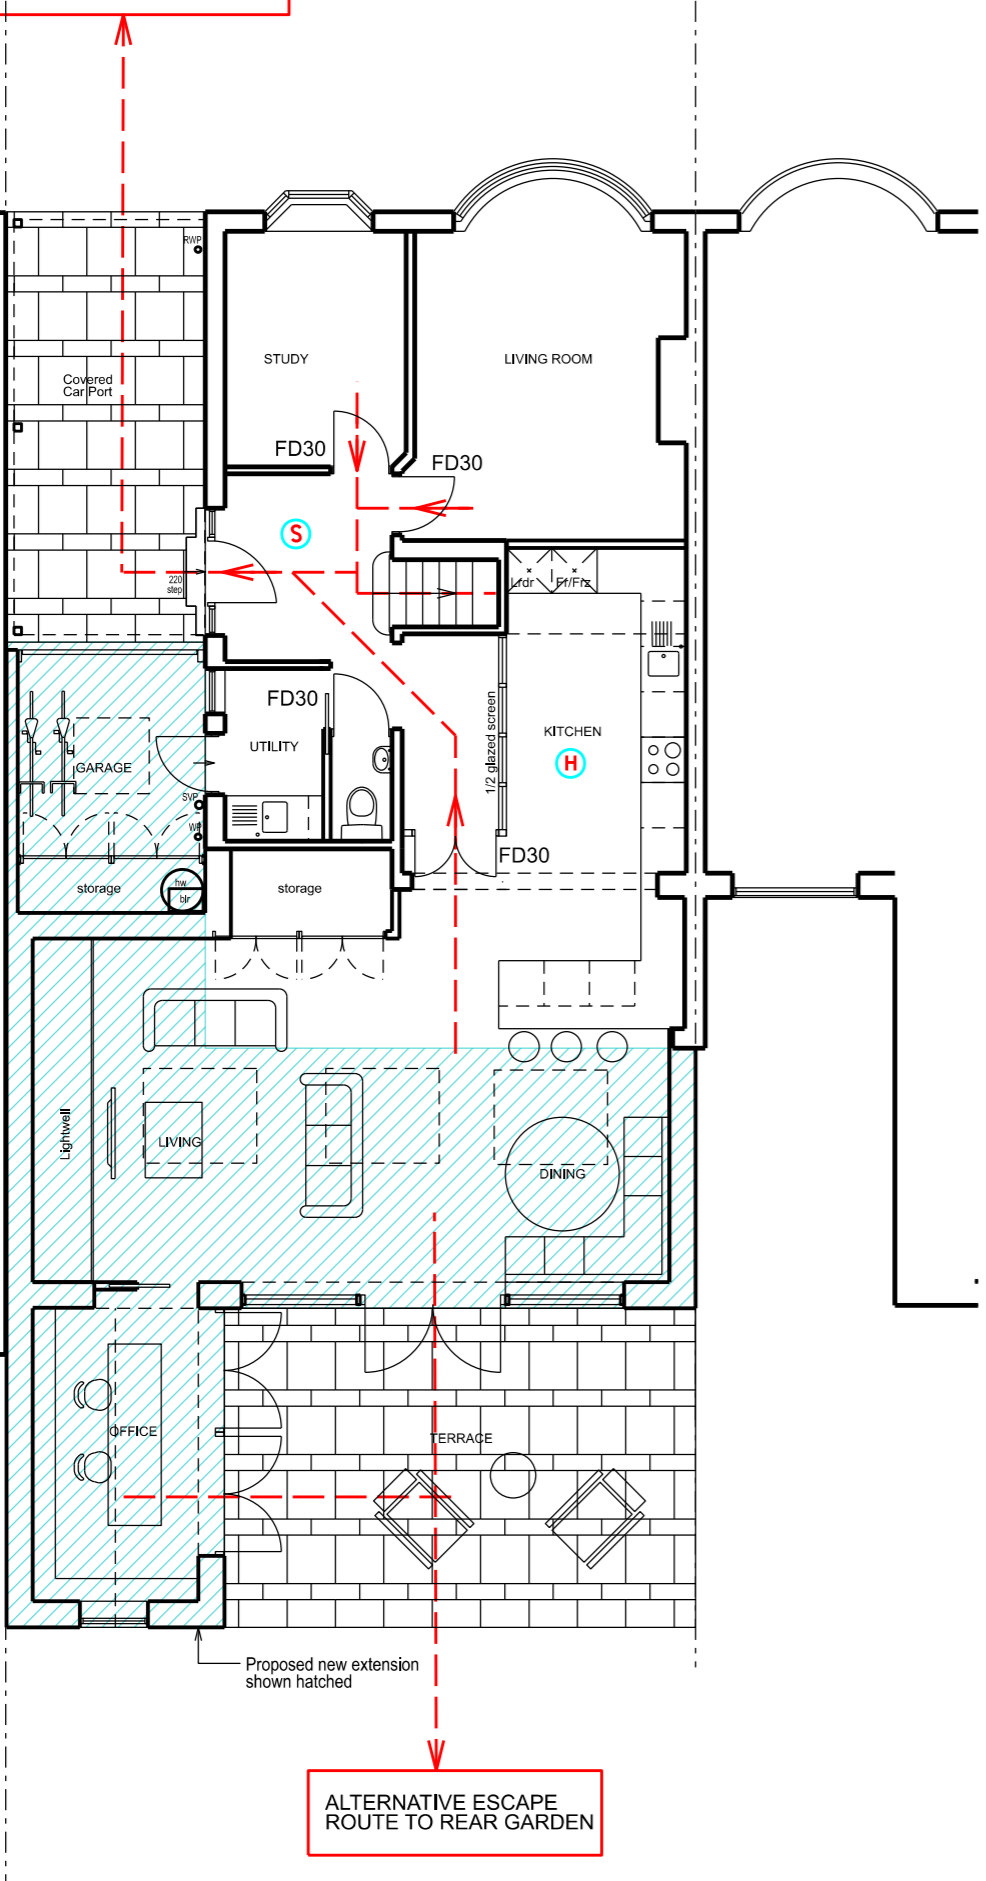

GROUND FLOOR

ALTERNATIVE ESCAPE ROUTE TO REAR GARDEN

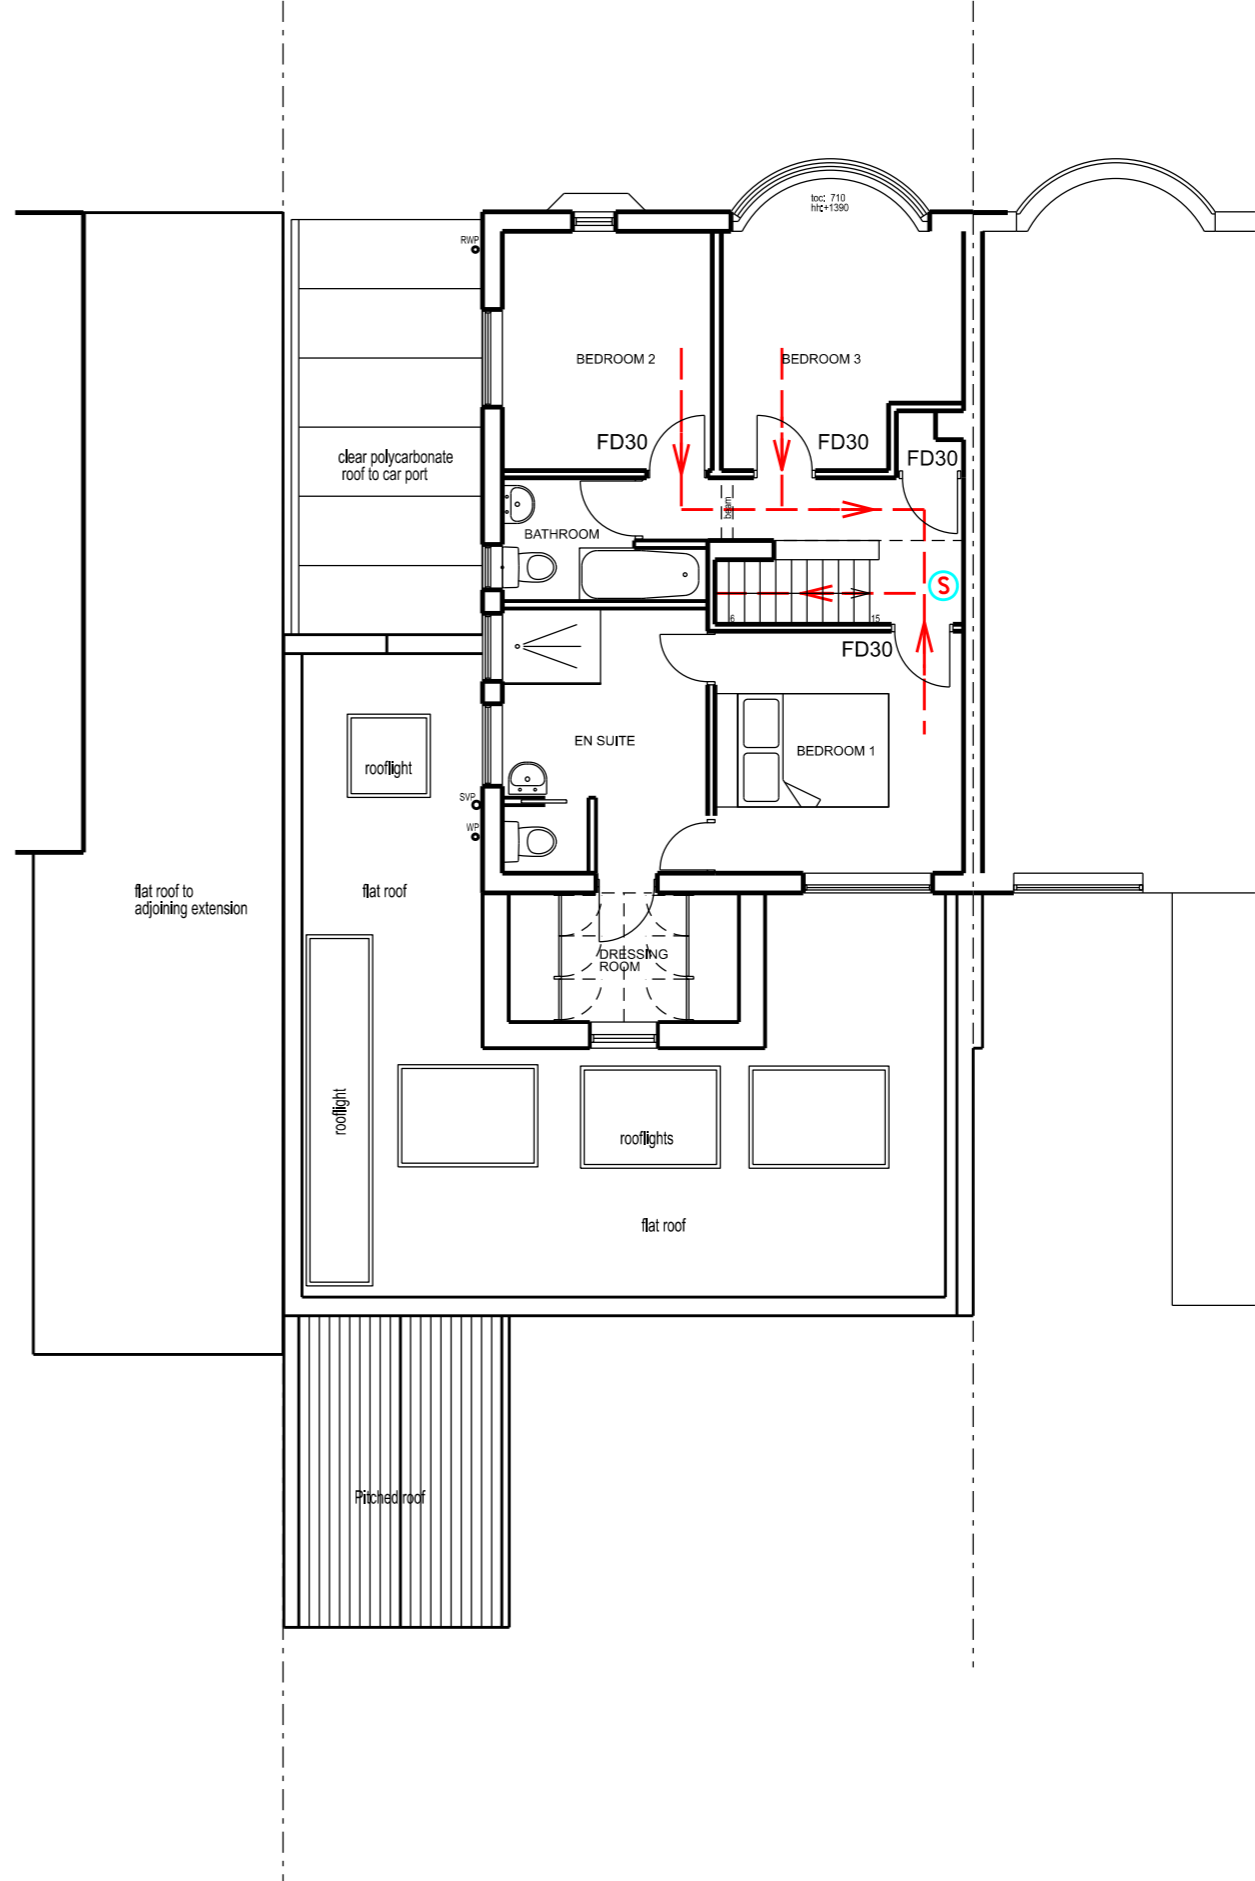


1st FLOOR

KEY

- Escape Route
- Smoke Detector
- Heat Detector
- FD30** 1/2 Hr. Fire Resisting Door

BRENNAN ARCHITECTS

TIM
BRENNAN
ARCHITECTS

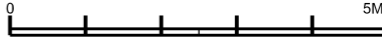

196 LYNDBURST AVENUE

PROPOSED EXTENSION: FIRE SAFETY PLANS

14 Midtown Avenue London SW14 Tel:0171-490 7919 Fax:0171-490 7929

Date: _____ 1:50 @ A1
 Drawn by: _____ Scale: 1:100 @ A3
 Checked by: _____
 Drawing No: 196LA:F.01
 Revision: _____

© Biscoe + Stanton Architects